



Existing West Elevation








Existing East Elevation



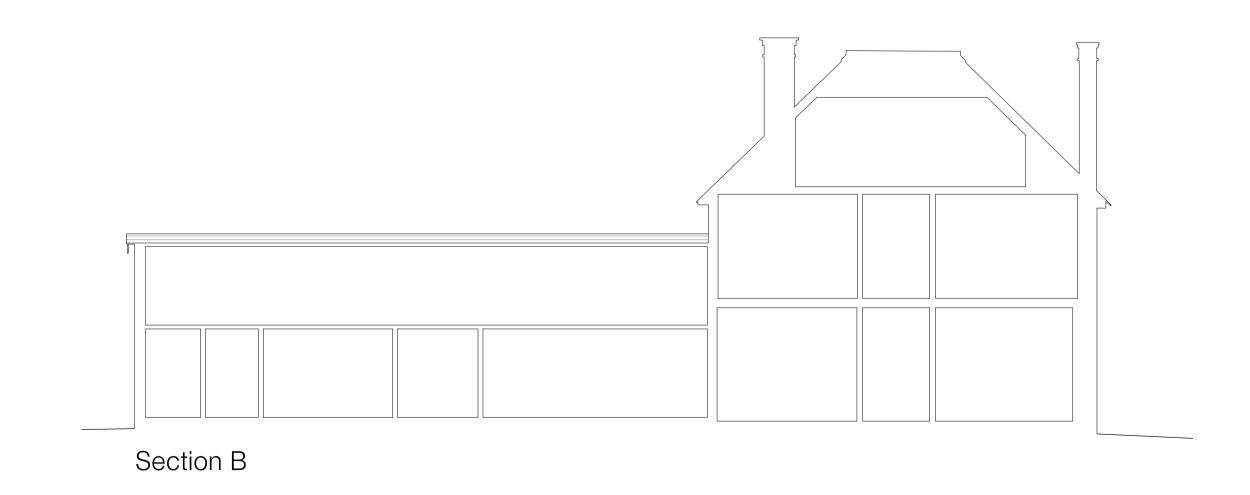

Spratley Studios Ltd. Unit 7, Centenary Business Park Station Road Henley-on-Thames Oxon RG9 1DS	Telephone 01491 411277 design@spratley.co.uk www.spratley.co.uk	Revision Notes:	Revision -	Description -	Date Issued -	Drawn By -	Checked By
spratle	studios						

	Project: Merchiston Blakes Lane, Hare H RG10 9TA	latch		Description: Existing Elevations & Sections		
Issued only for purpose indicated. This drawing to be read in conjunction with all Consultants	Client: Erin Barber & Ben W	aterhouse		Date: Dec 16	Scale: 1:100 @A1	
information. All dimensions be checked on site.	Status:	Drawn By:	Checked By:	Job No:	Drawing No:	Rev:
Do not scale. This drawing is copyright.	Planning	VG	JS	16.641	GA.1500	Α

This page is intentionally left blanl