


1 Location Plan
1:1250



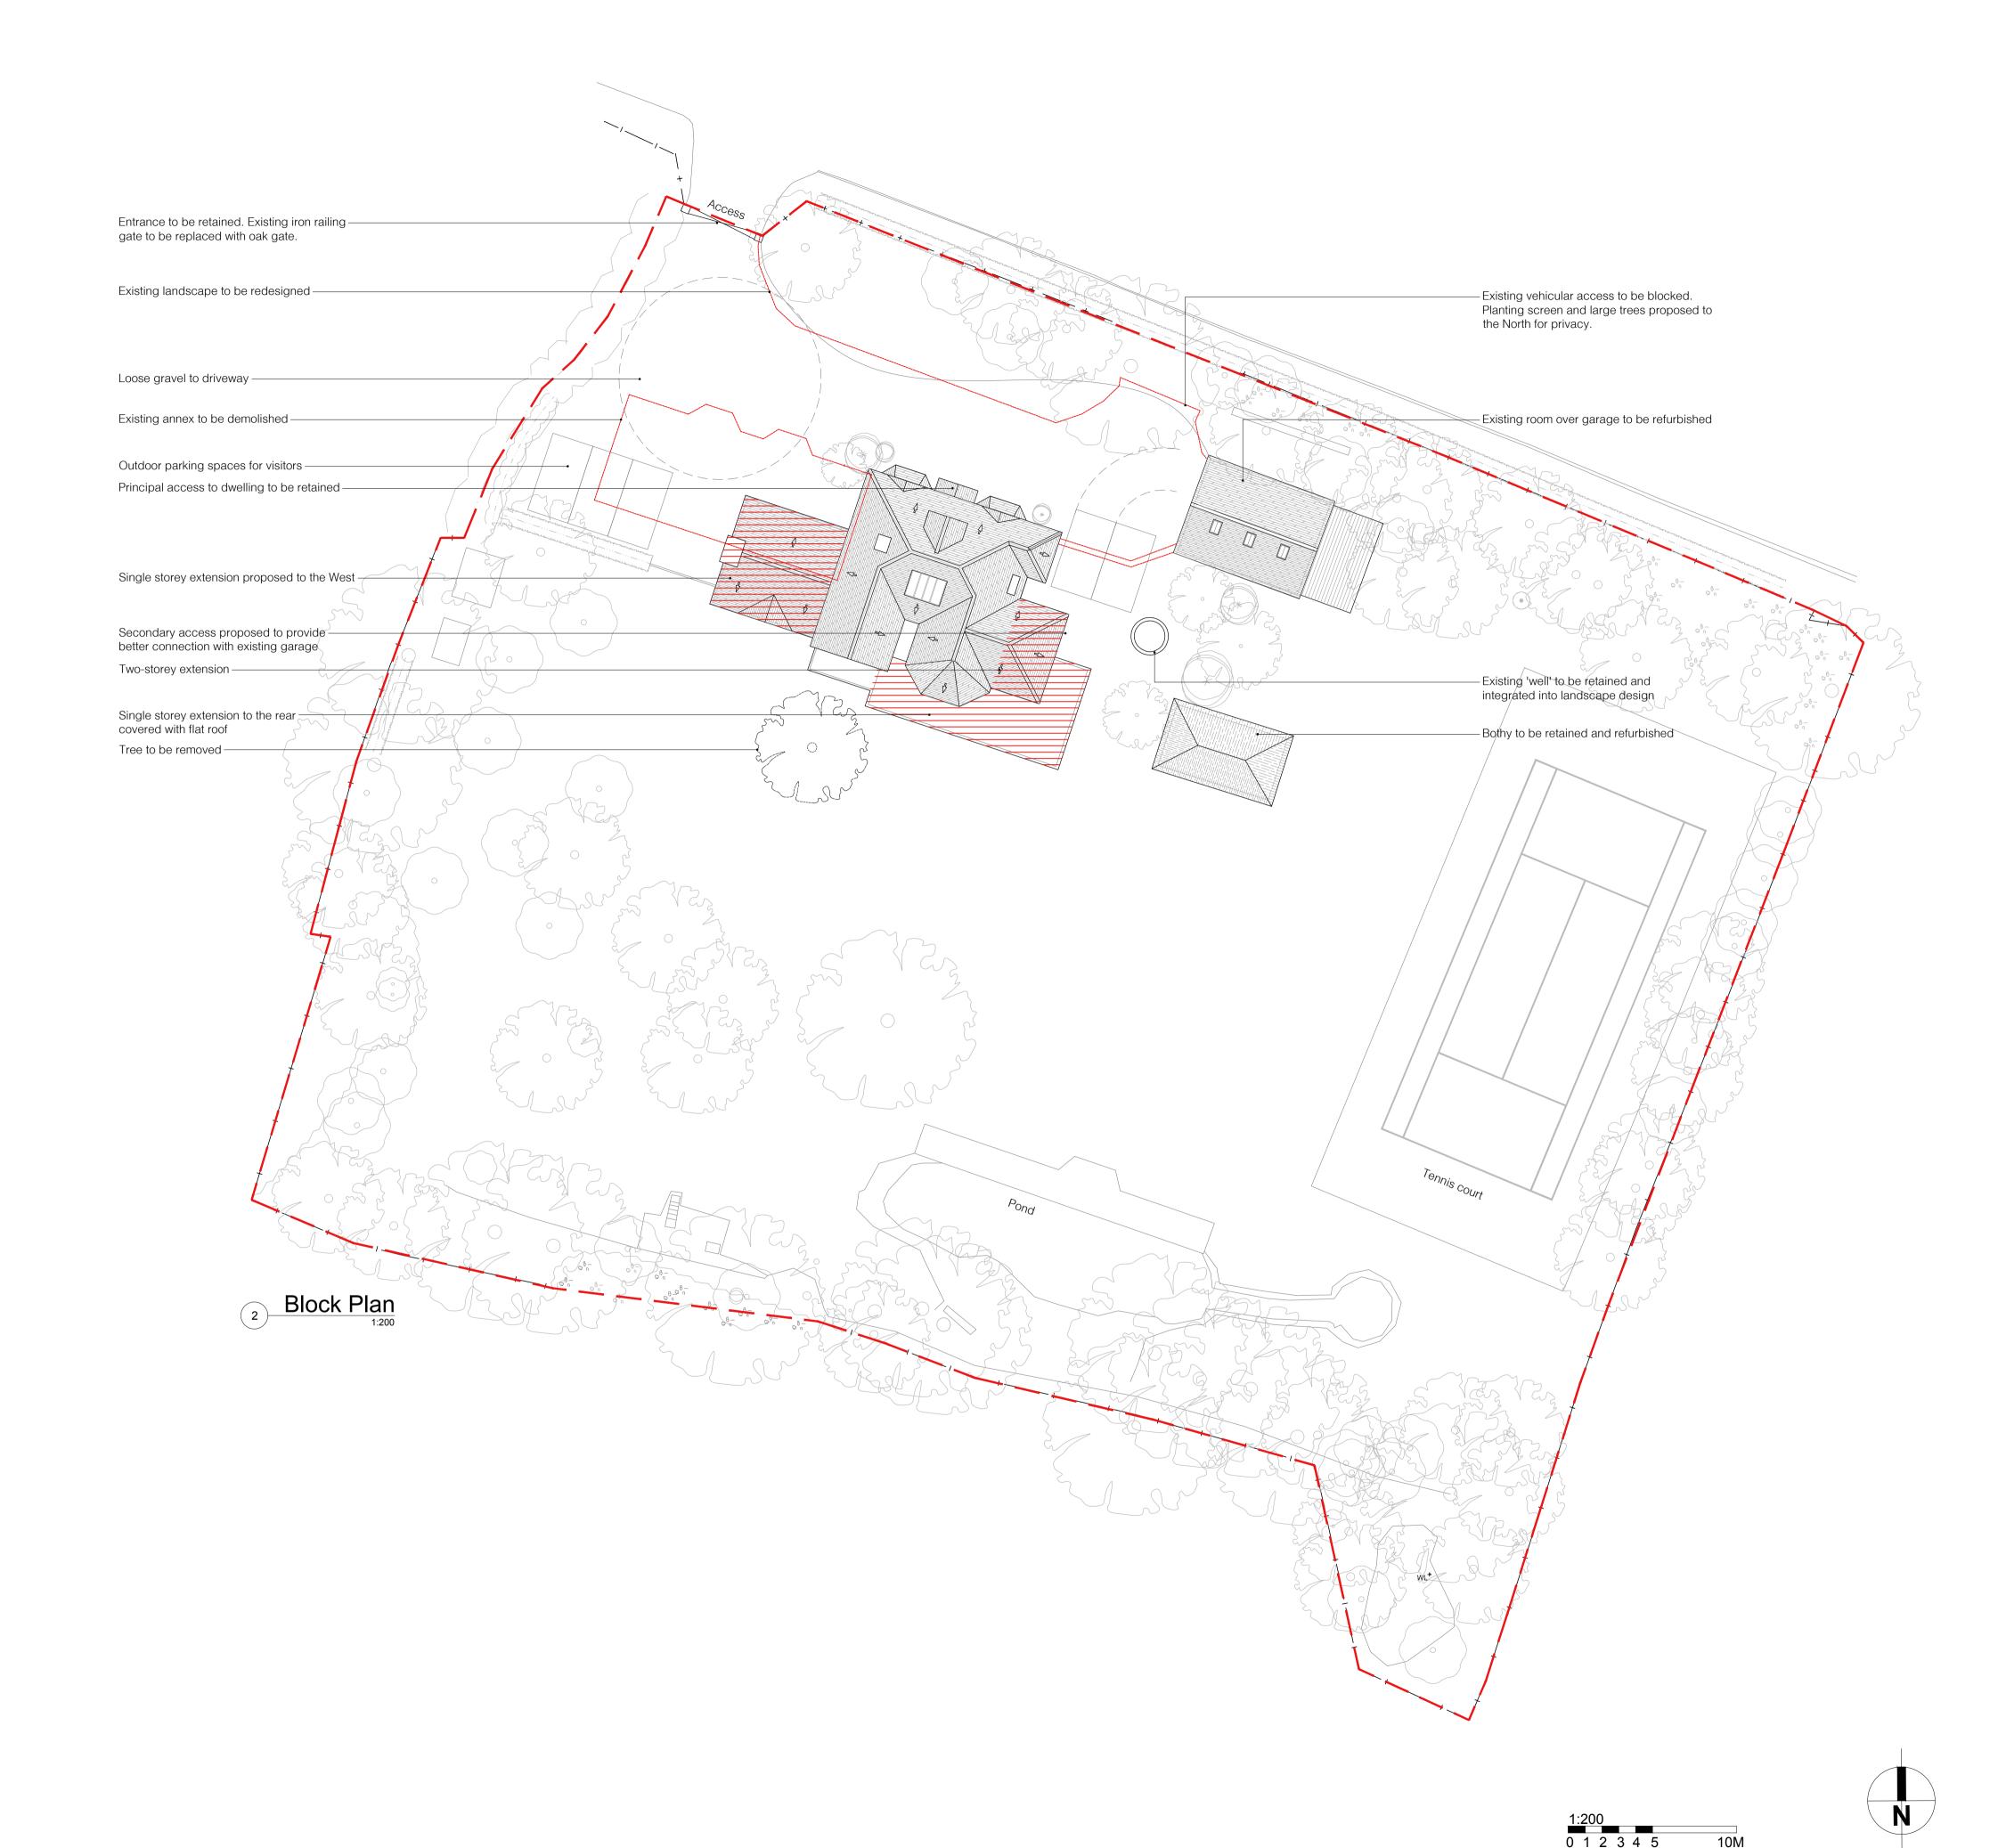

		_	_			l
	Project:			Description: Proposed Site Plan & Location Plan		
	Merchiston					
	Blakes Lane, Hare Hatch RG10 9TA					
ed only for purpose indicated. This drawing read in conjunction with all Consultants mation. All dimensions be checked on site.	Client: Erin Barber & Ben Waterhouse			Date:	Scale:	
				Jan 17	1:200, 1:1250 @A1	
	Status:	Drawn By:	Checked By:	Job No:	Drawing No:	Rev:
ot scale. This drawing is copyright.	Planning	VG	JS	16.641	PL.1210	

This page is intentionally left blanl