


Proposed North Elevation

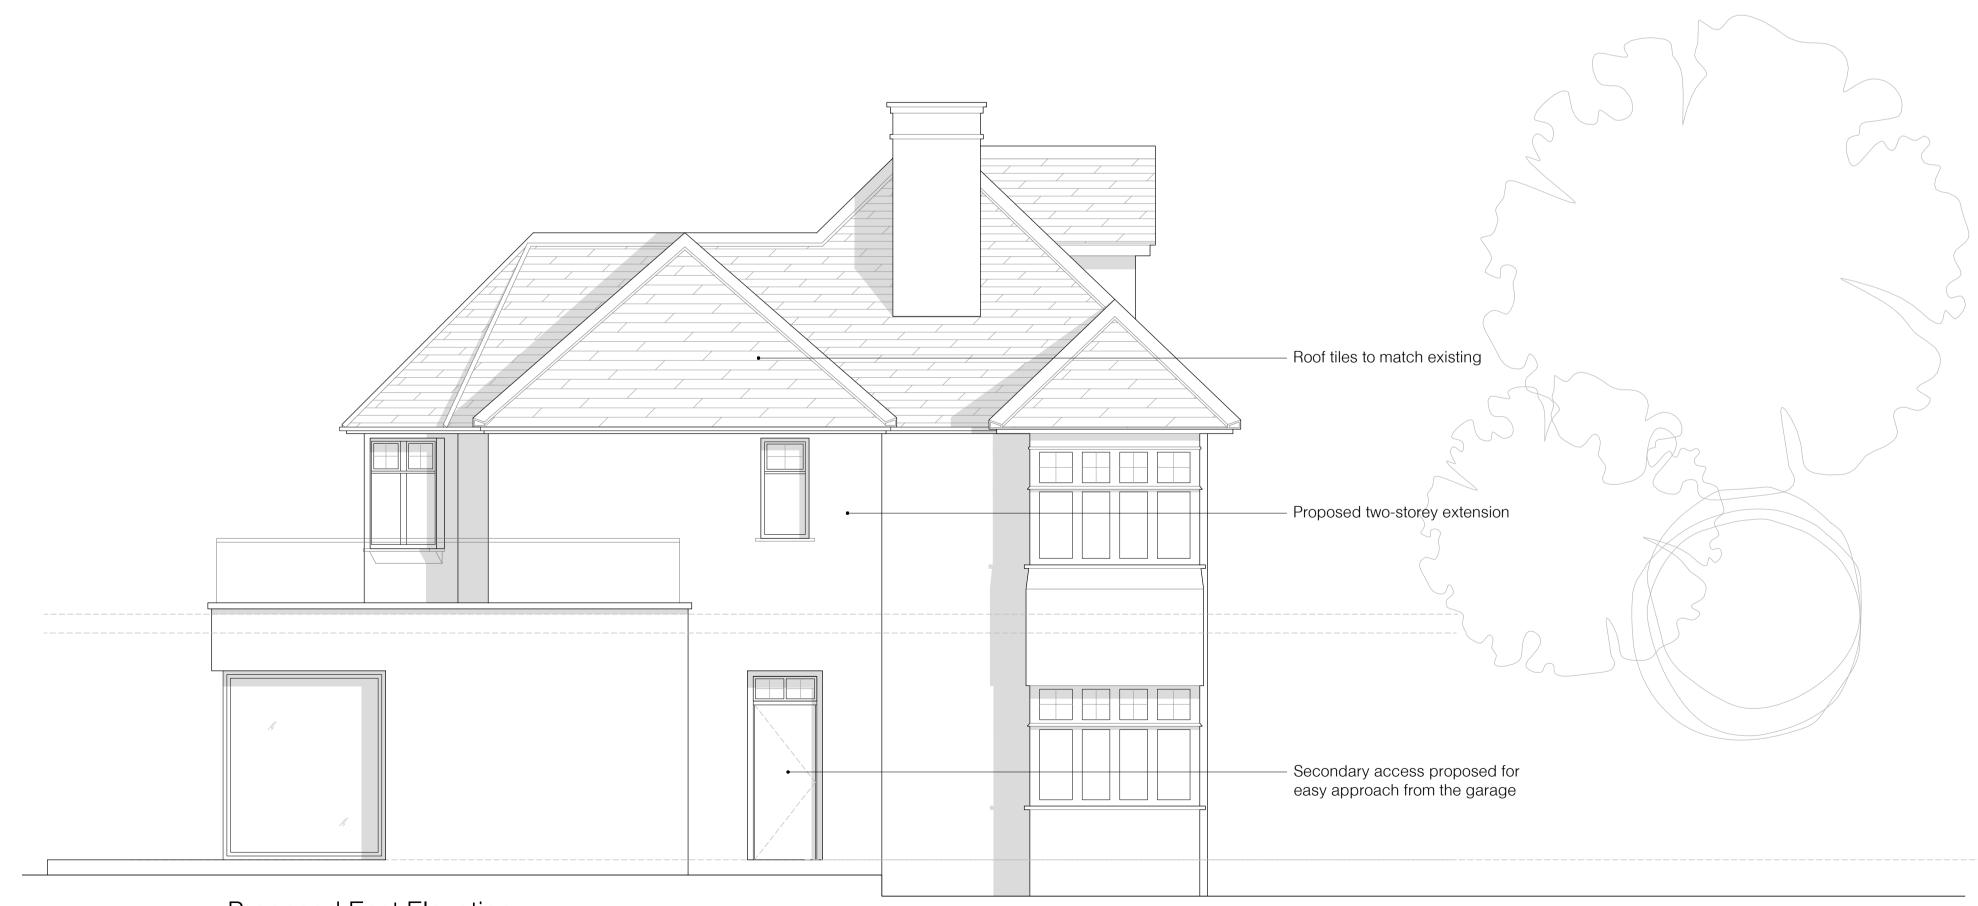

Proposed East Elevation

Spratley Studios Ltd. Unit 7, Centenary Business Park Station Road Henley-on-Thames Oxon RG9 1DS  Revision Notes: Revision Not	Project: Merchiston Blakes Lane, Hare Hatch RG10 9TA	Description: Proposed North and East Elevations
		Date: Scale: Feb 17 1:50@A1  Job No: Drawing No: Rev: PL.1510 -

This page is intentionally left blanl