



SOUTHEAST ELEVATION

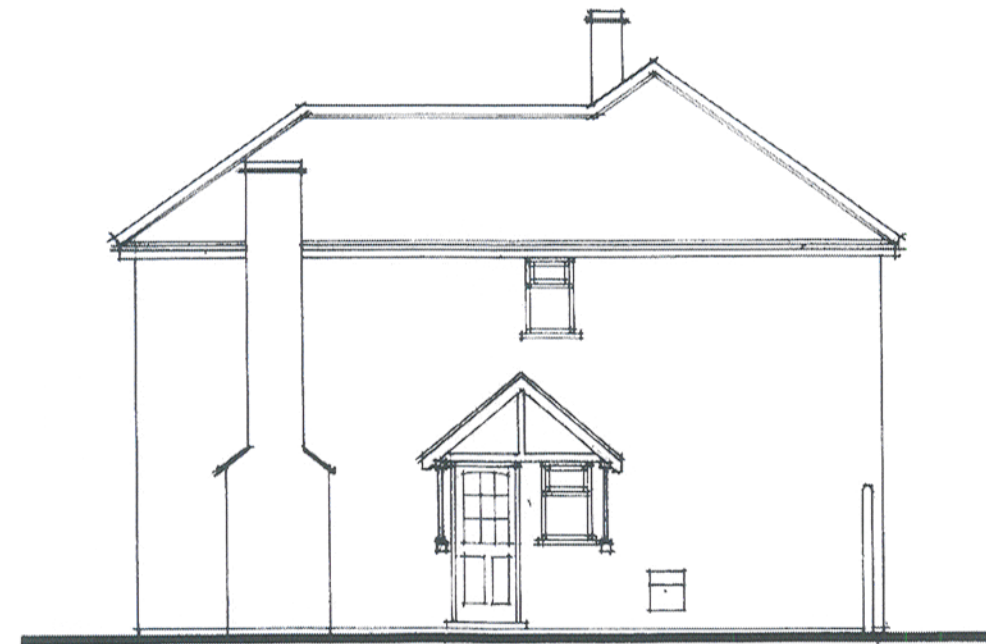

SOUTHWEST ELEVATION




NORTHWEST ELEVATION

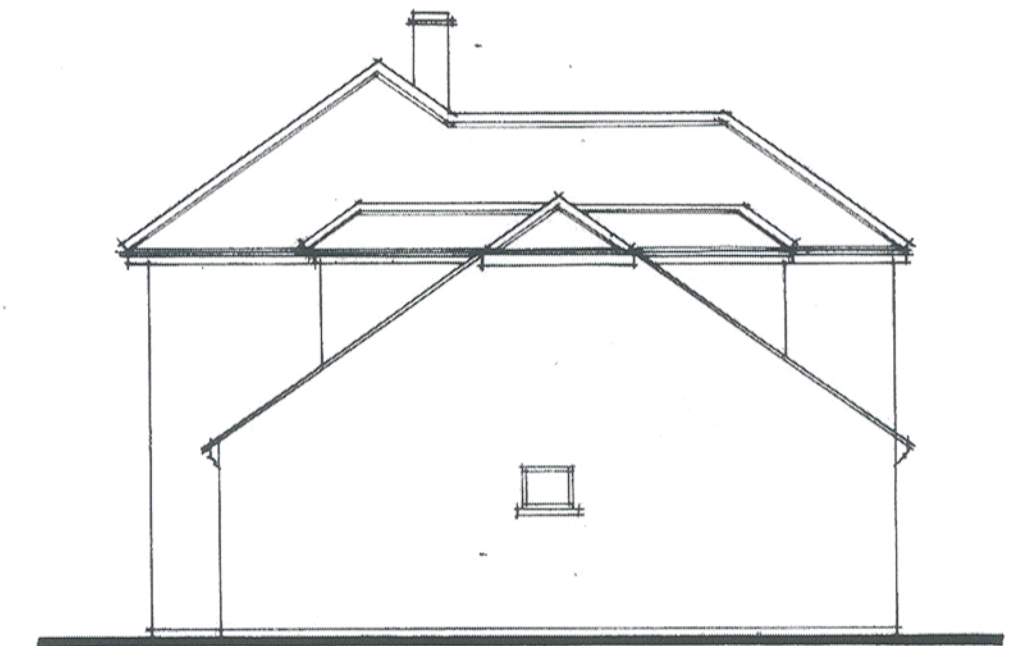


NORTHEAST ELEVATION


0055 12JAN15

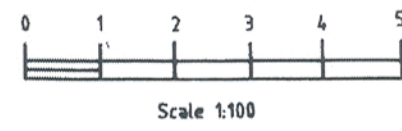


Scale 1:100

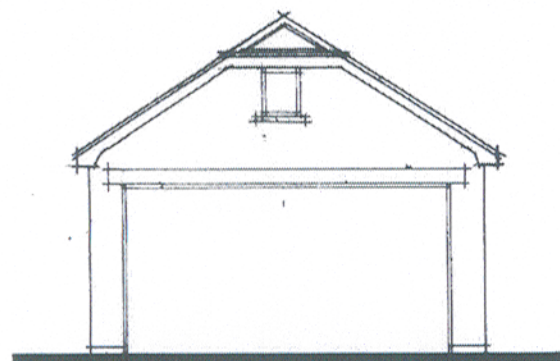


GARAGE FRONT

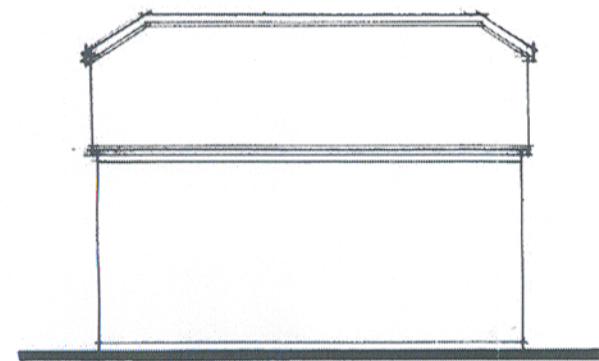


SIDE

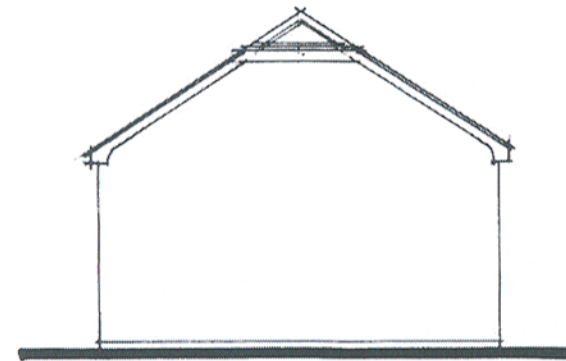

REAR

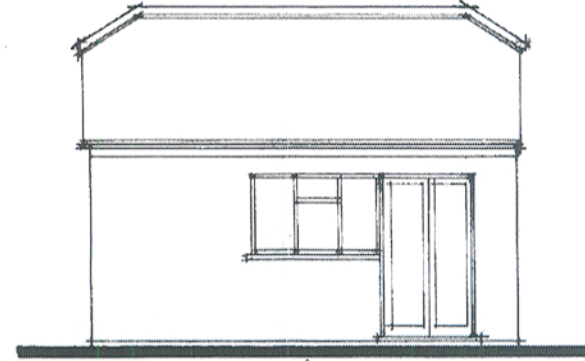

SIDE

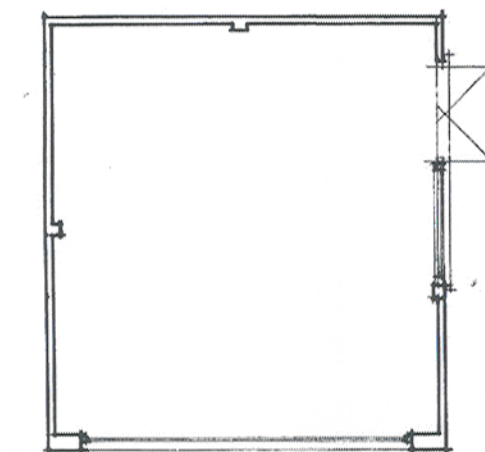


GARAGE PLAN




LOCATION PLAN


1:1250

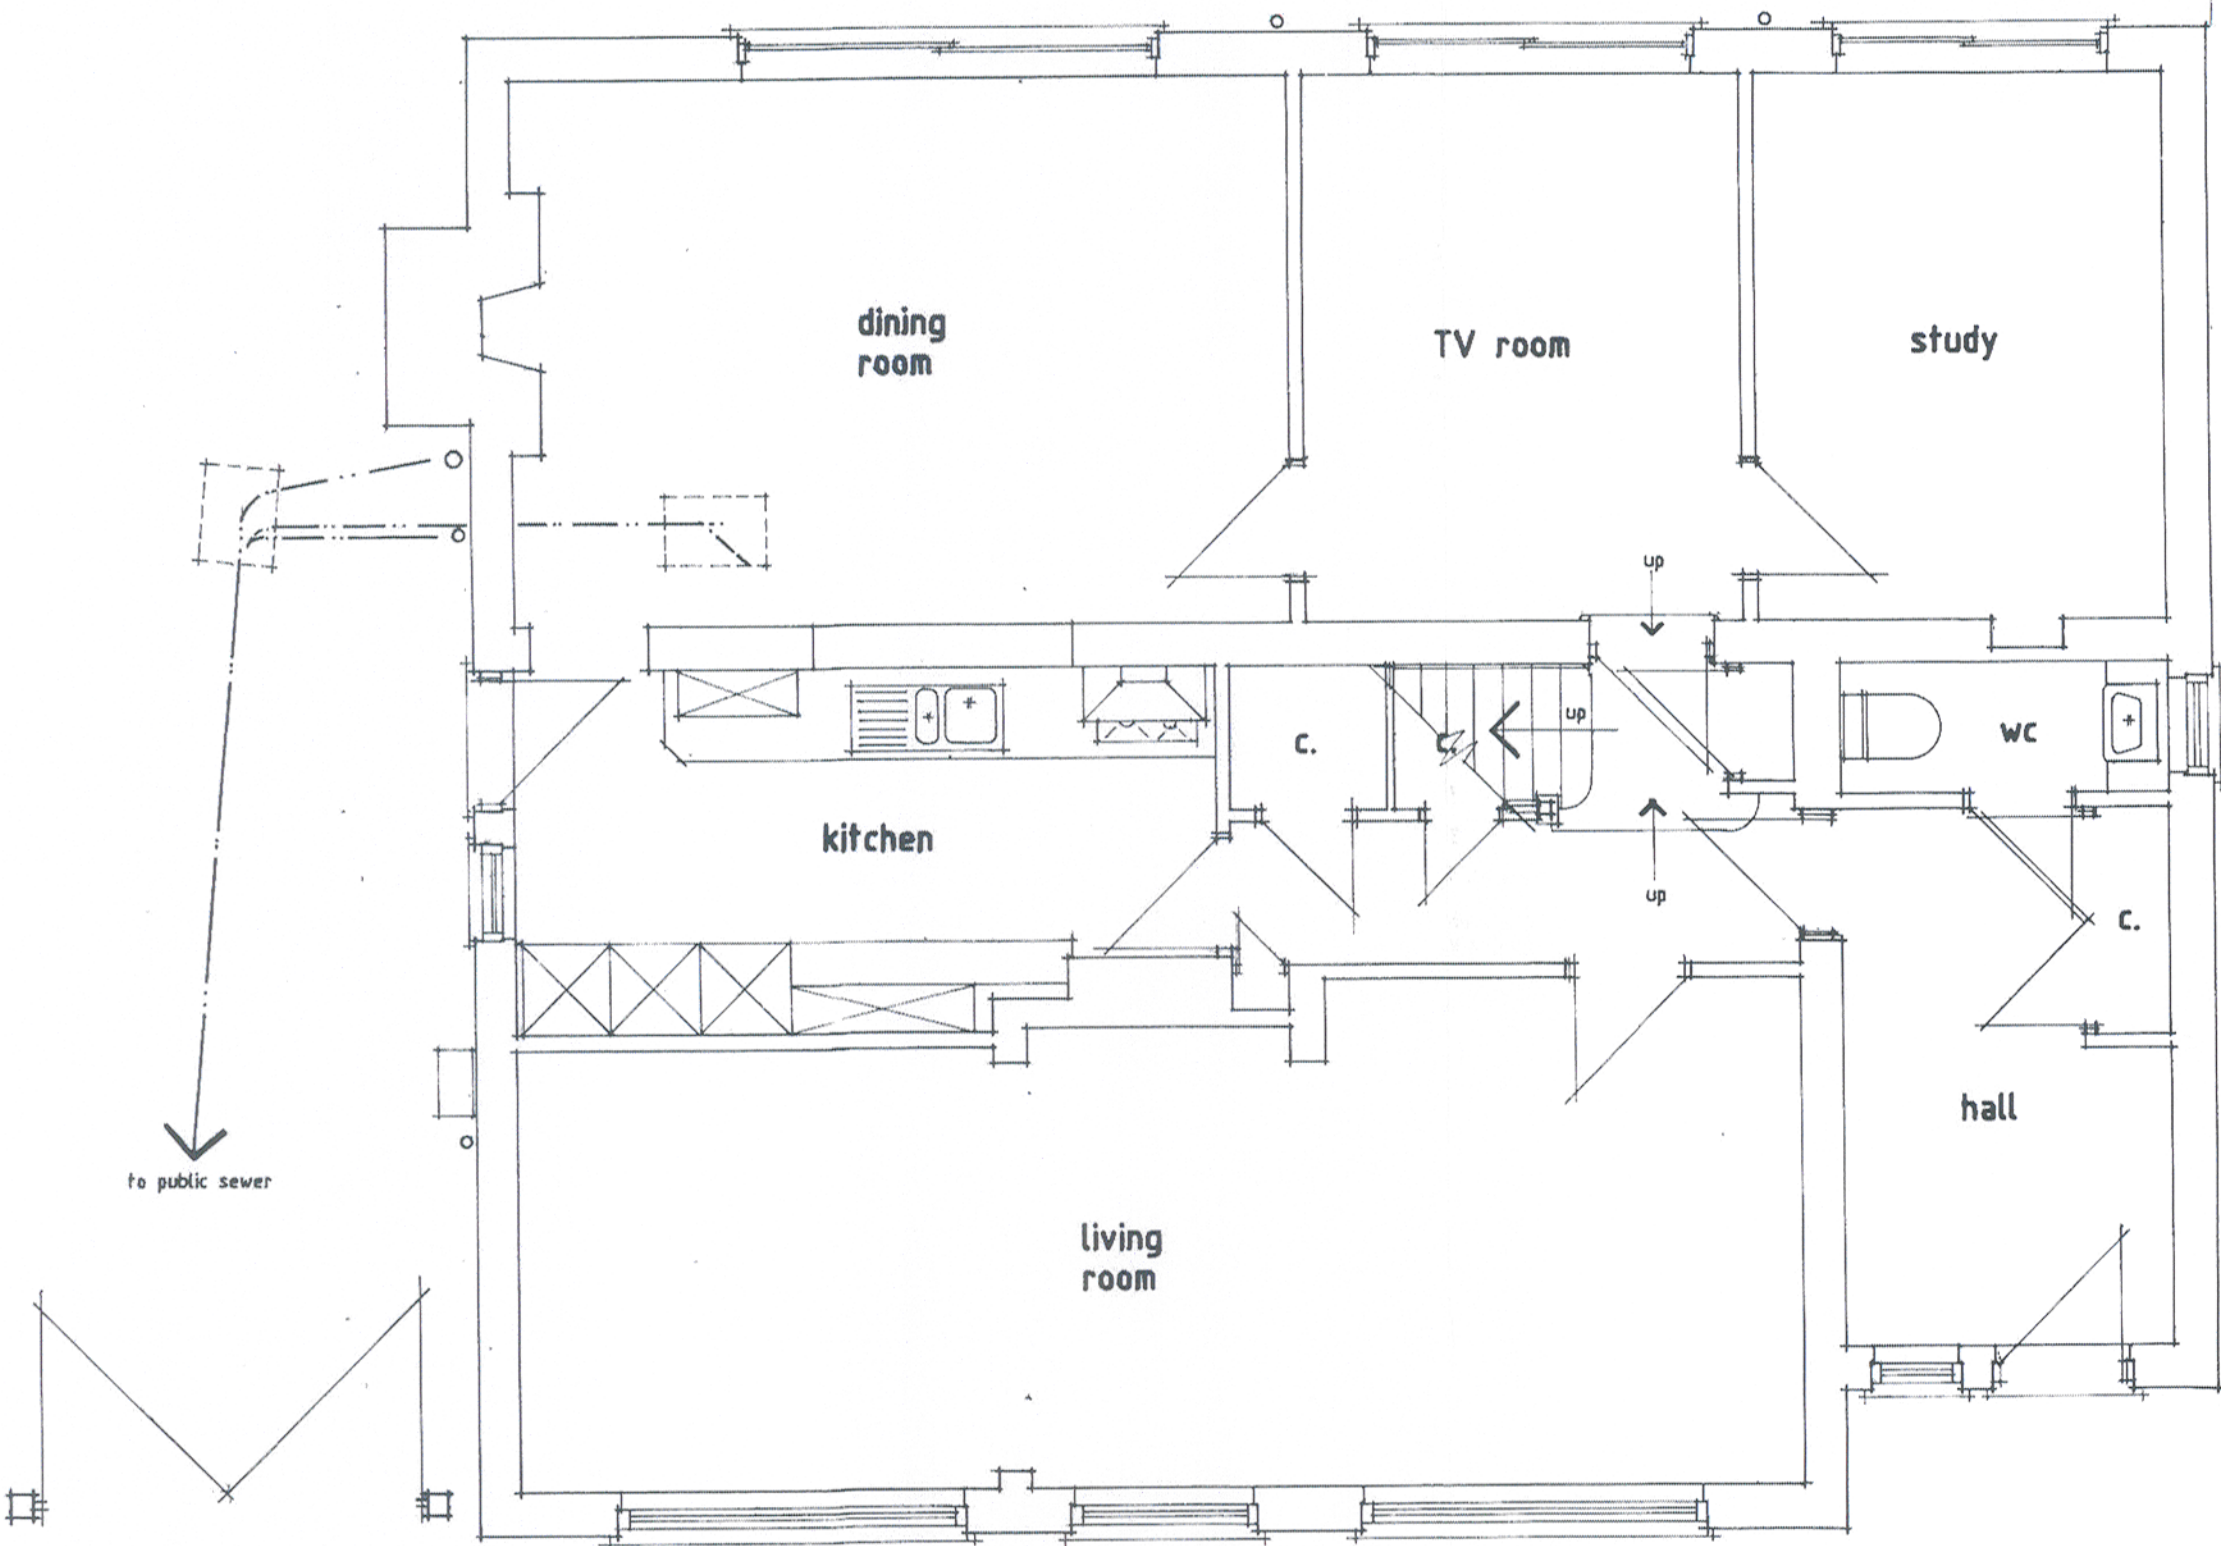

GROUND FLOOR PLAN

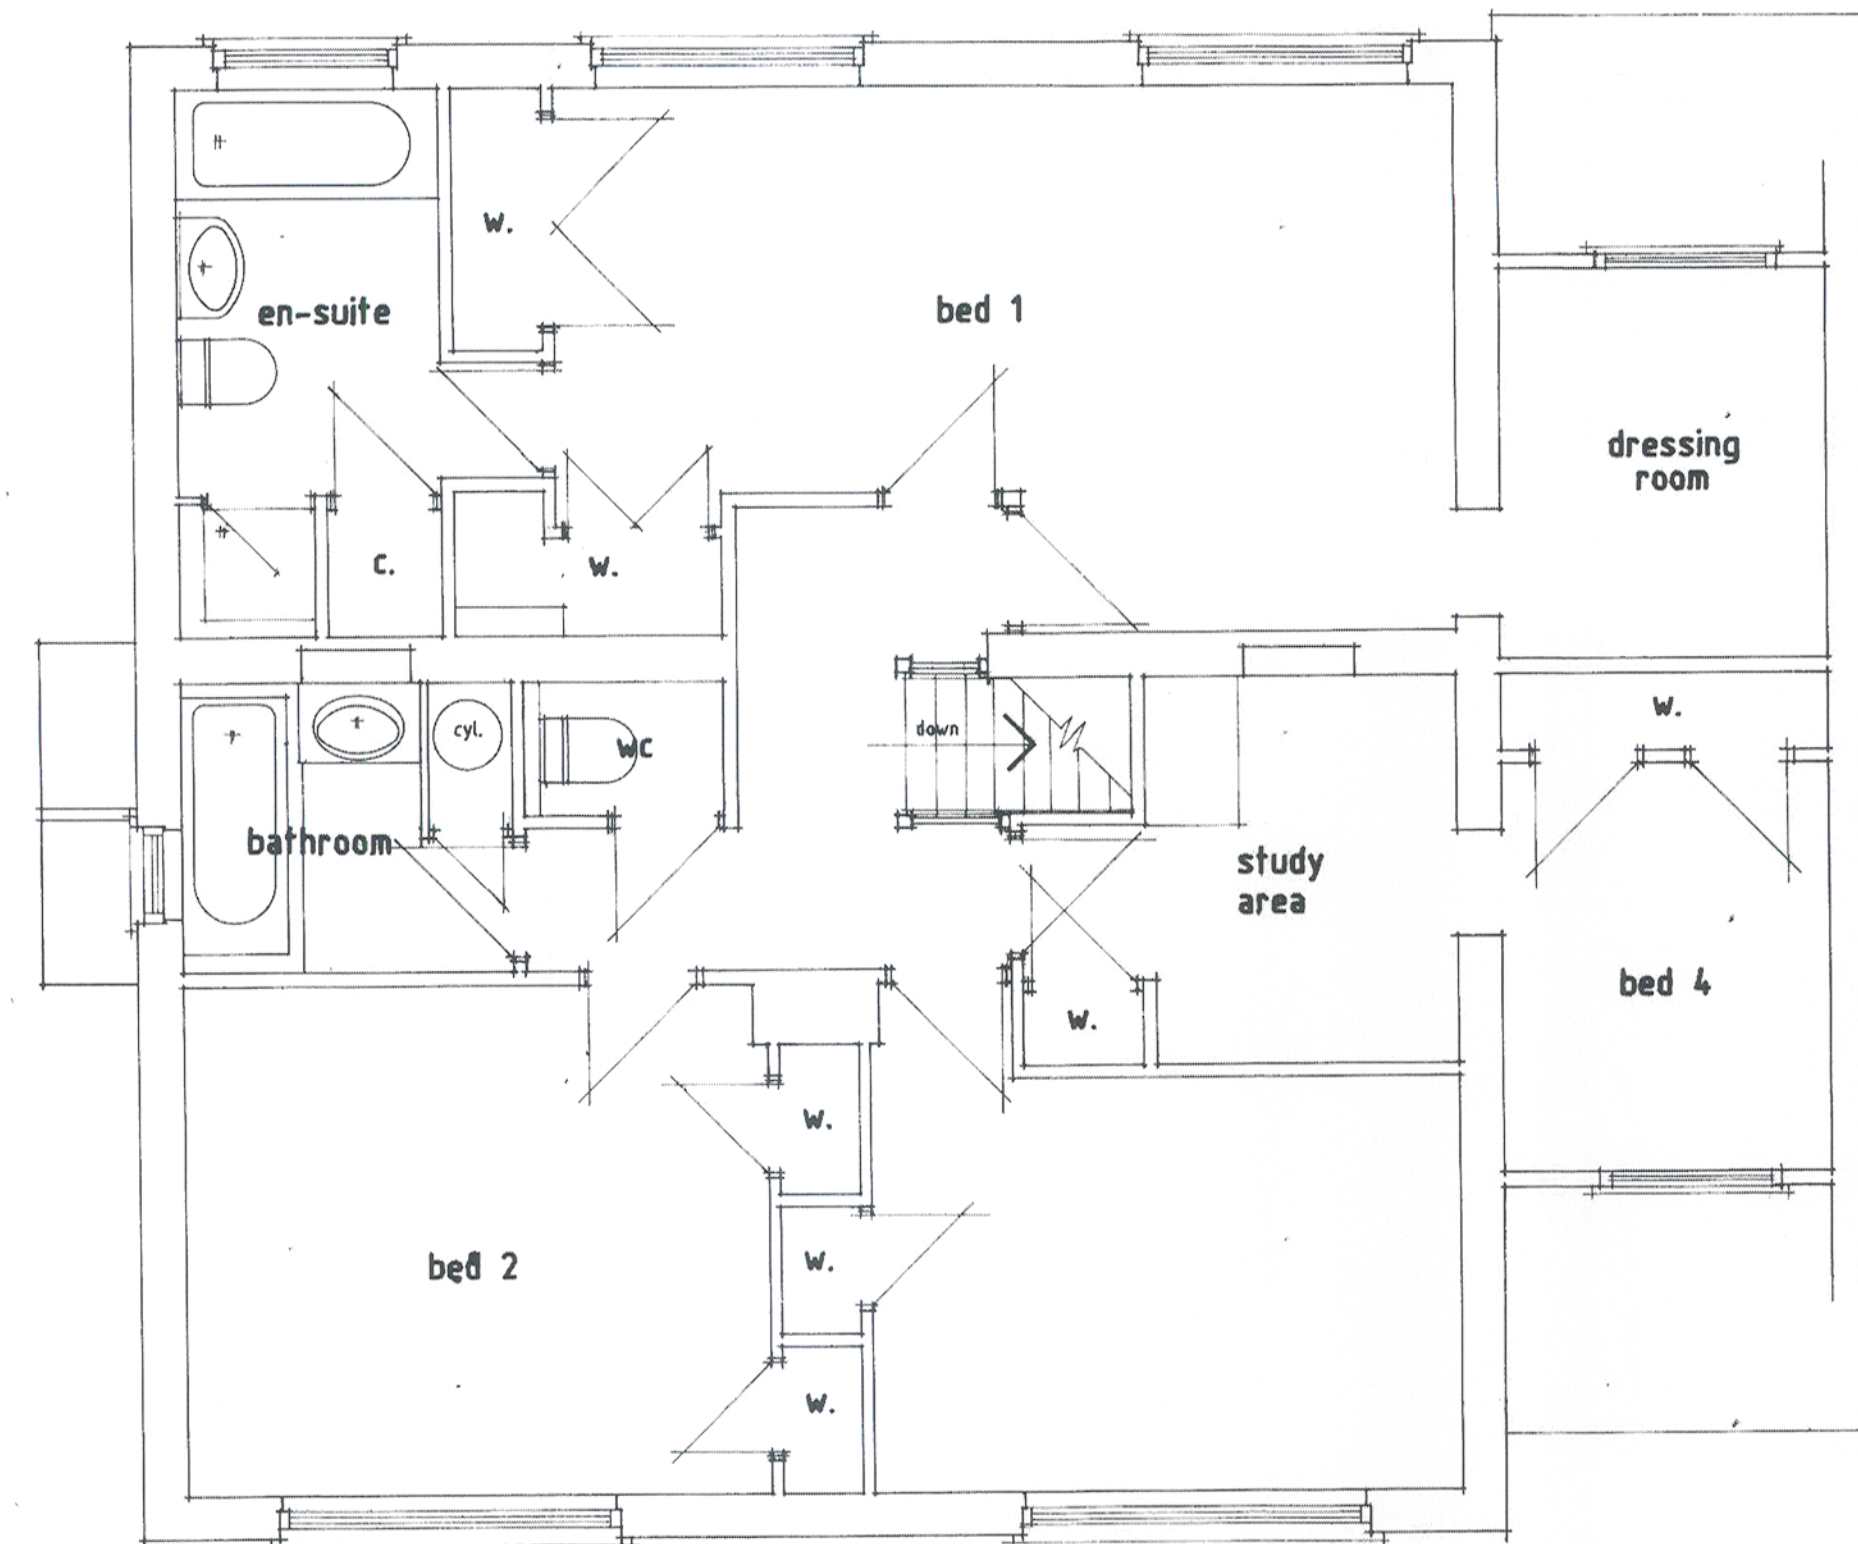


FIRST FLOOR PLAN

 

Scale 1:50

- KEY
- 1 - 29 Copse Head
 - 2 - Garage
- NOTE: Level site.
- T1 - Scots Pine, 440mm Ø
 - T2 - Willow, 600mm Ø
 - T3 - Blue Spruce, 340mm Ø
 - T4 - False Acacia, 320mm Ø
- * Tree stem diameters taken at 1.5m above ground level.

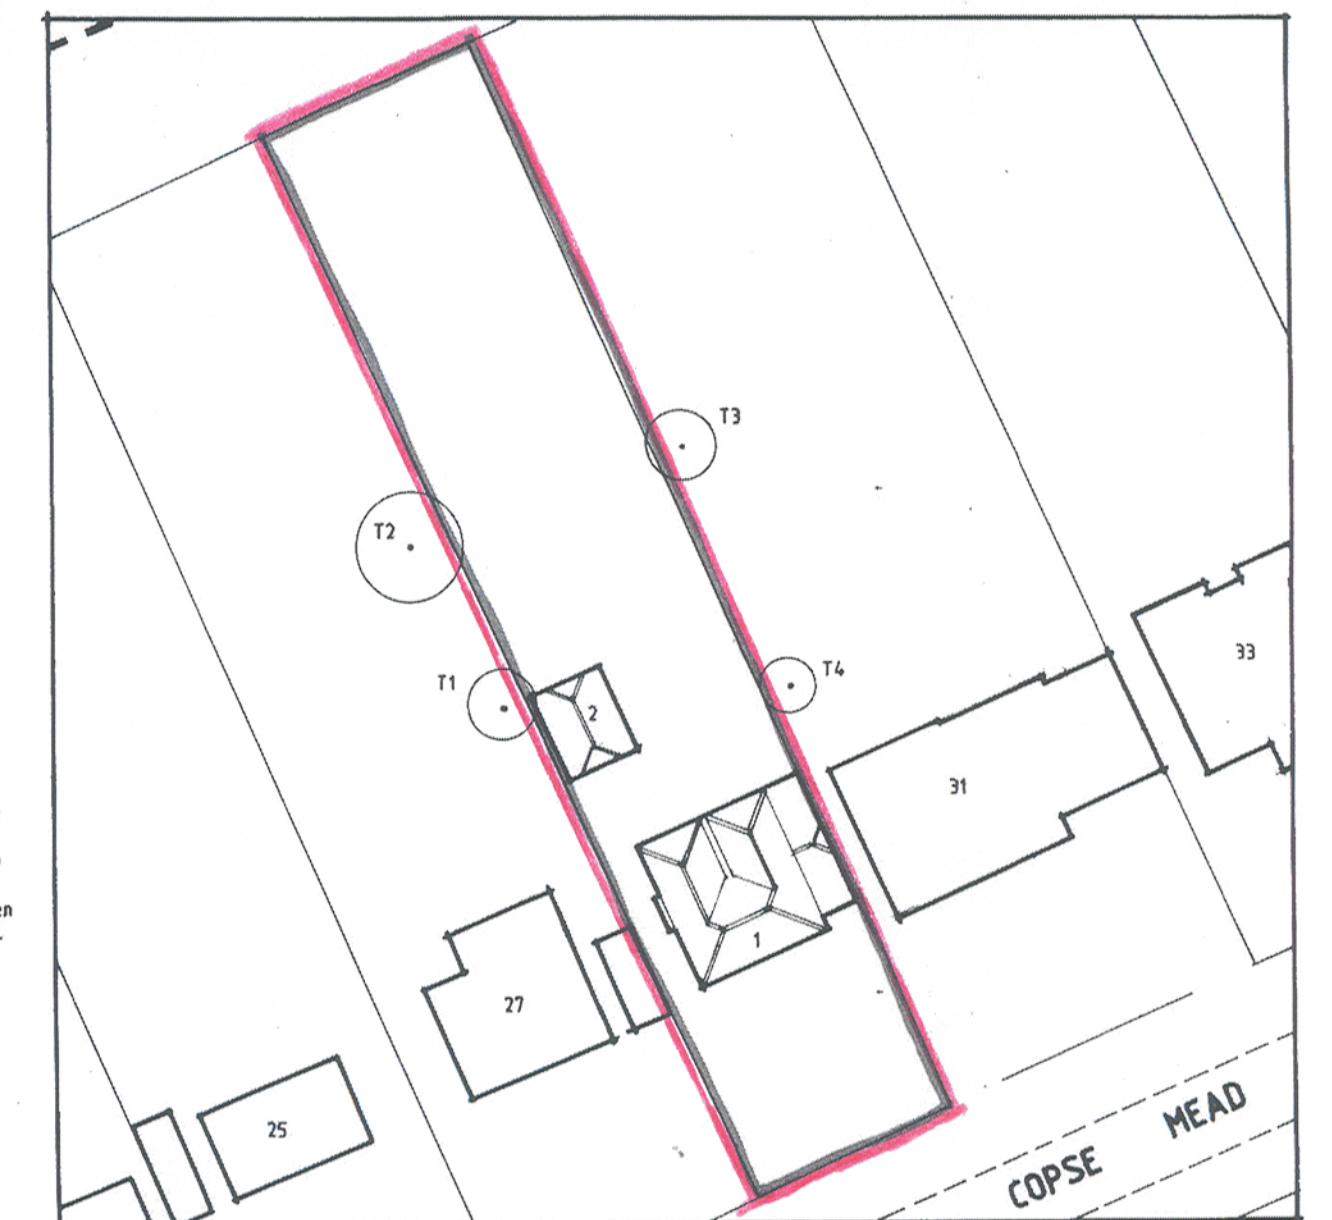

BLOCK PLAN

1:500

Alan Burr		a.burr694@btinternet.com
29 Copse Head, Woodley, Reading RG5 4RP - Survey elevations, floor plans, location & block plans		
Scales 1:100 1:50 1:1250 1:500 November 2013 Plan No. 199613		

This page is intentionally left blank