


239




BLOCK B
2nd floor

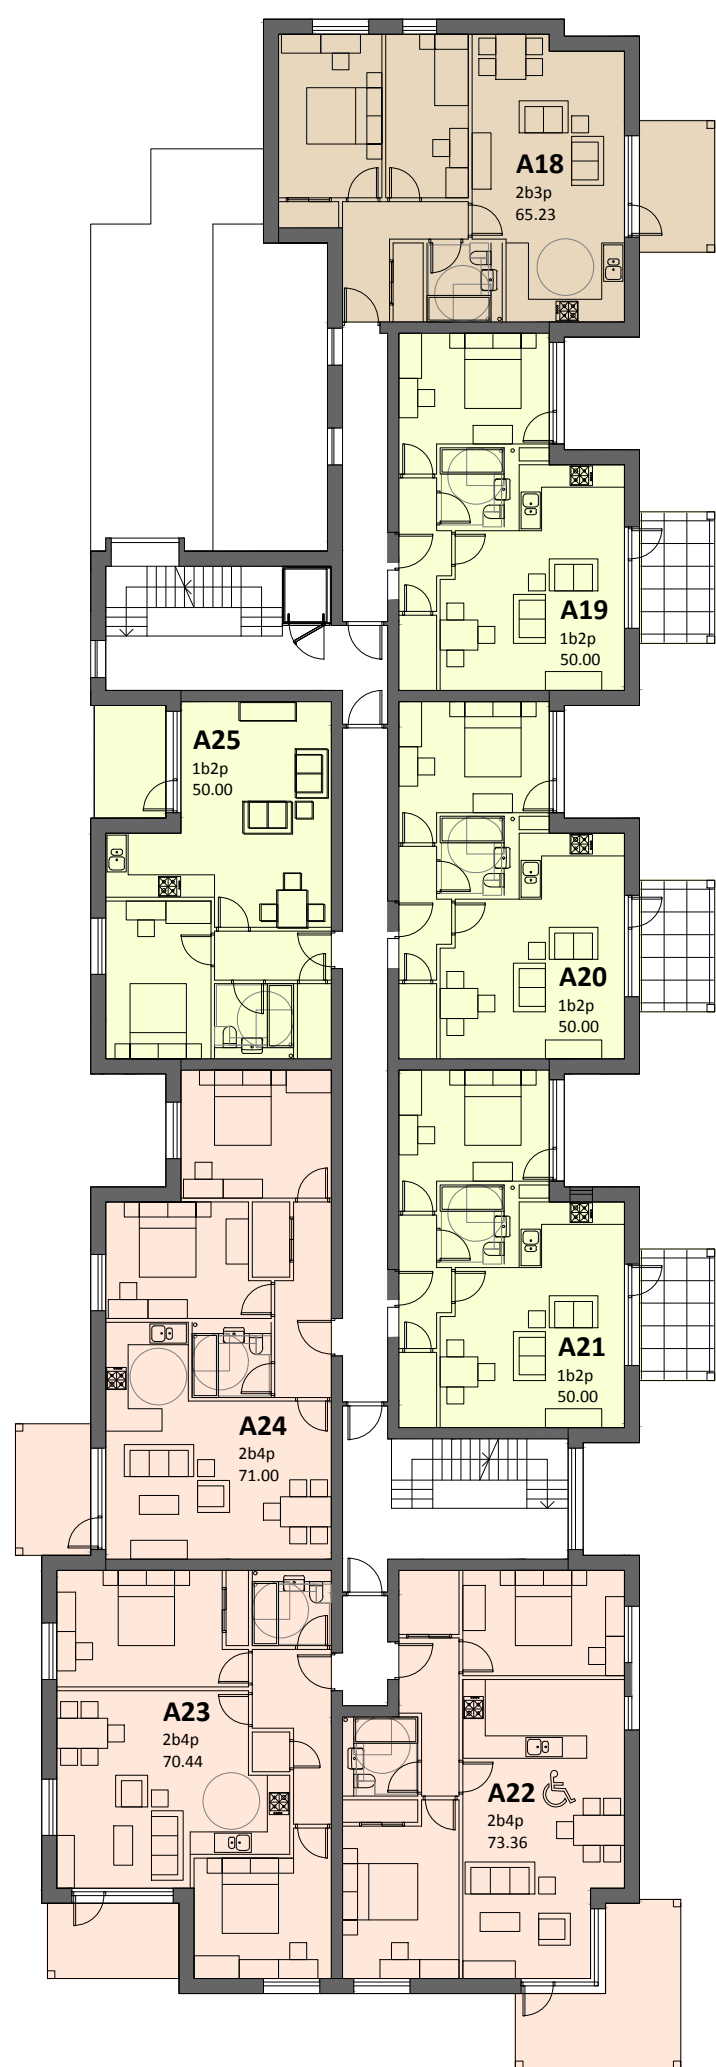

BLOCK A
2nd floor

- Key
- 1 Bedroom 2 Person Apartment
 - 2 Bedroom 3 Person Apartment
 - 2 Bedroom 4 Person Apartment
 - 3 Bedroom 5 Person Apartment
 - Cycle Parking
 - Refuse Store

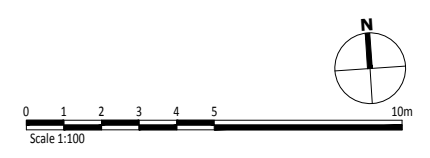

Client:
Webb Core Offices PUT

Project:
West Forest Gate
WOKINGHAM

24 Church St West,
Woking, Surrey,
GU21 6HT
01483 494 350
info@prc-group.com
www.prc-group.com

Drawing Title:
2nd floor plan



Architecture
Planning
Master Planning
Urban Design
Interiors

Scale @ A1: 1:100
Checked by: SC
Date: Aug 2018

Job No: 10961
Stage: PL 006
Drawing No: Rev: A

Issue Status:
 Construction
 Information
 Tender

Preliminary
 Approval

Offices
Woking
London
Milton Keynes
Warsaw

PRC Architecture & Planning

This page is intentionally left blank