




NOTES

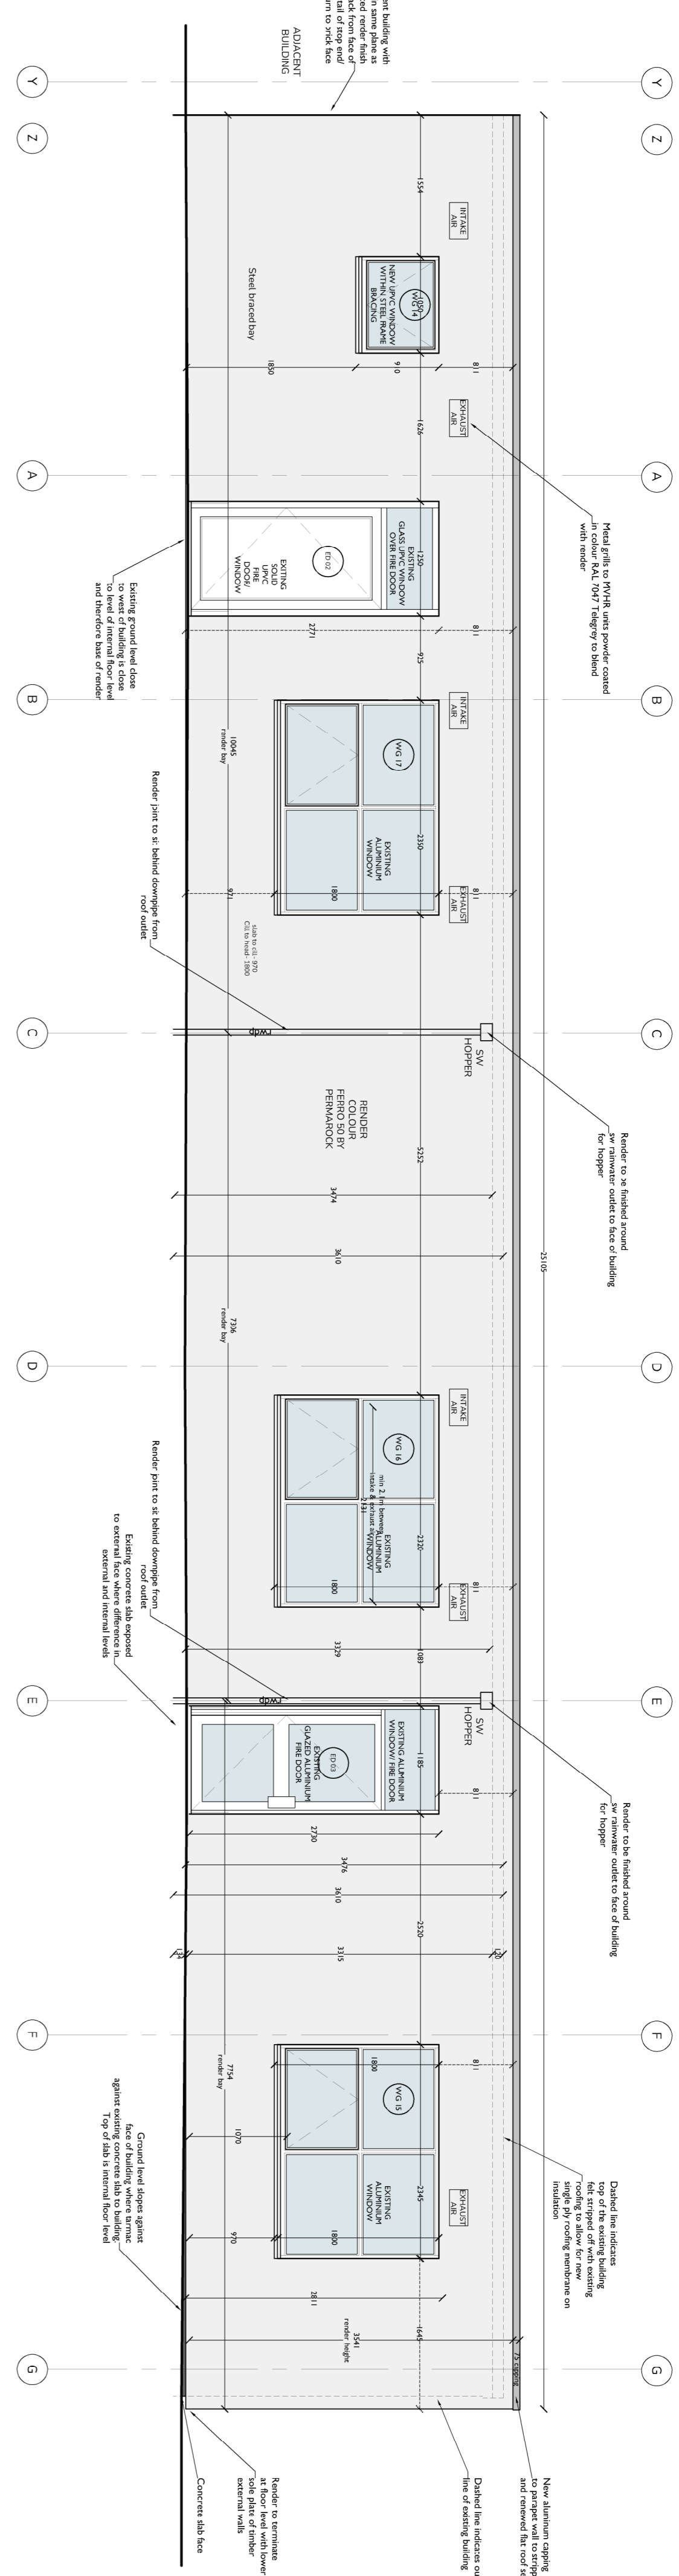

EAST ELEVATION

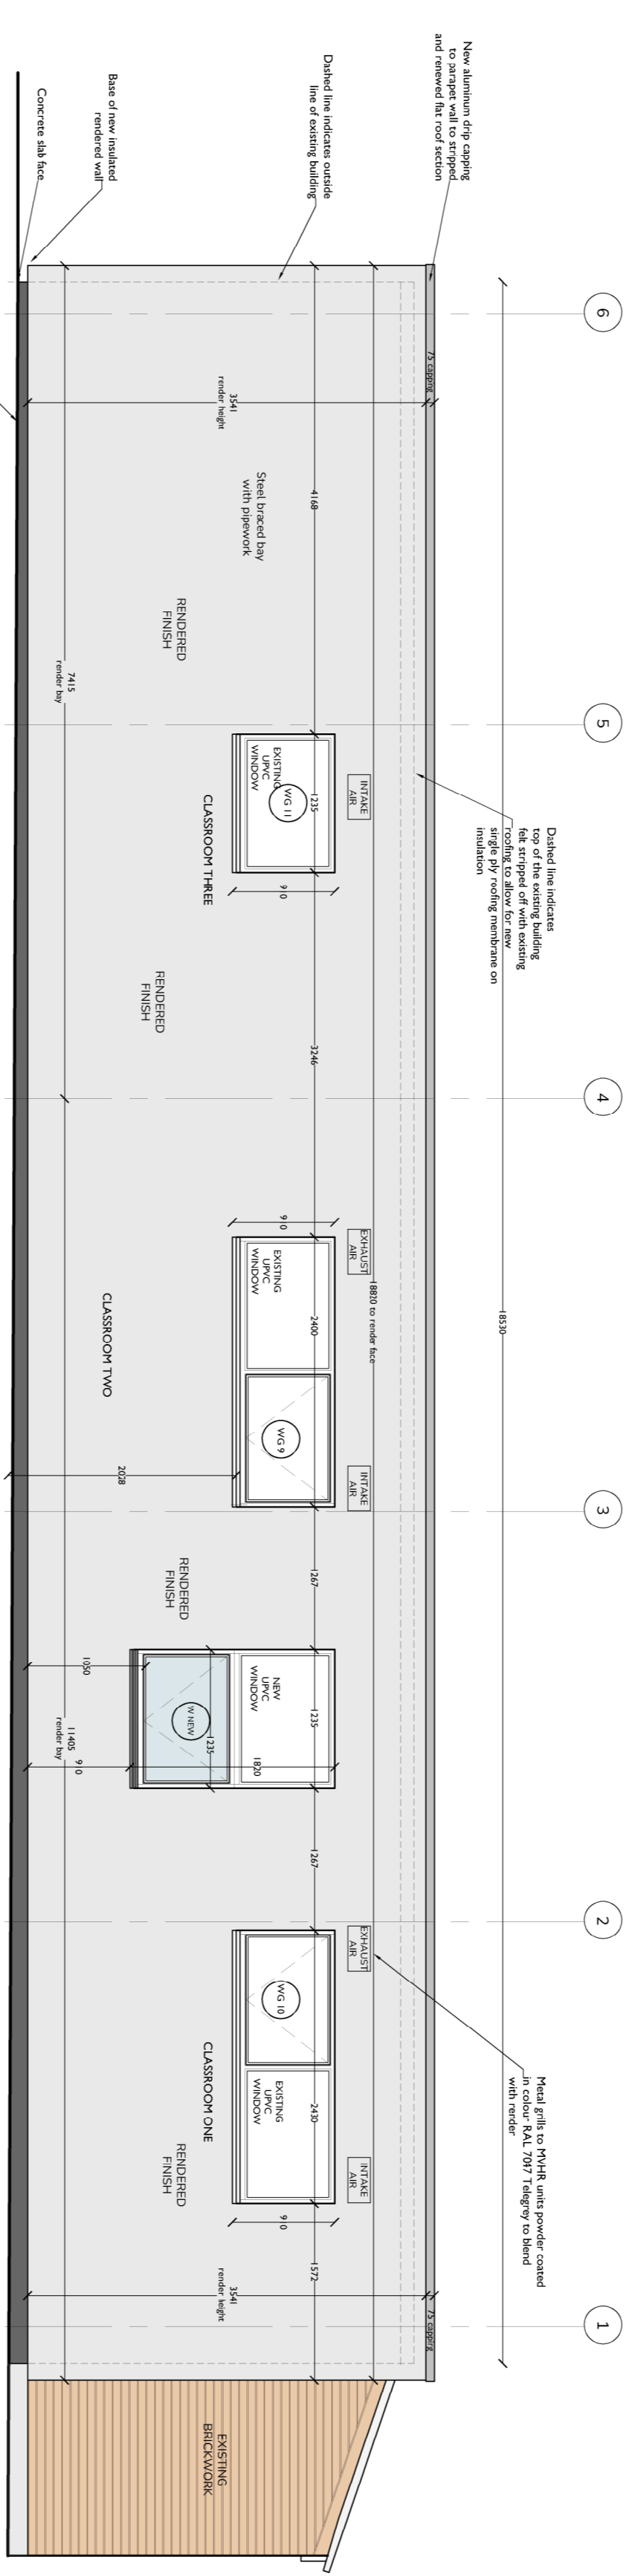

NORTH ELEVATION

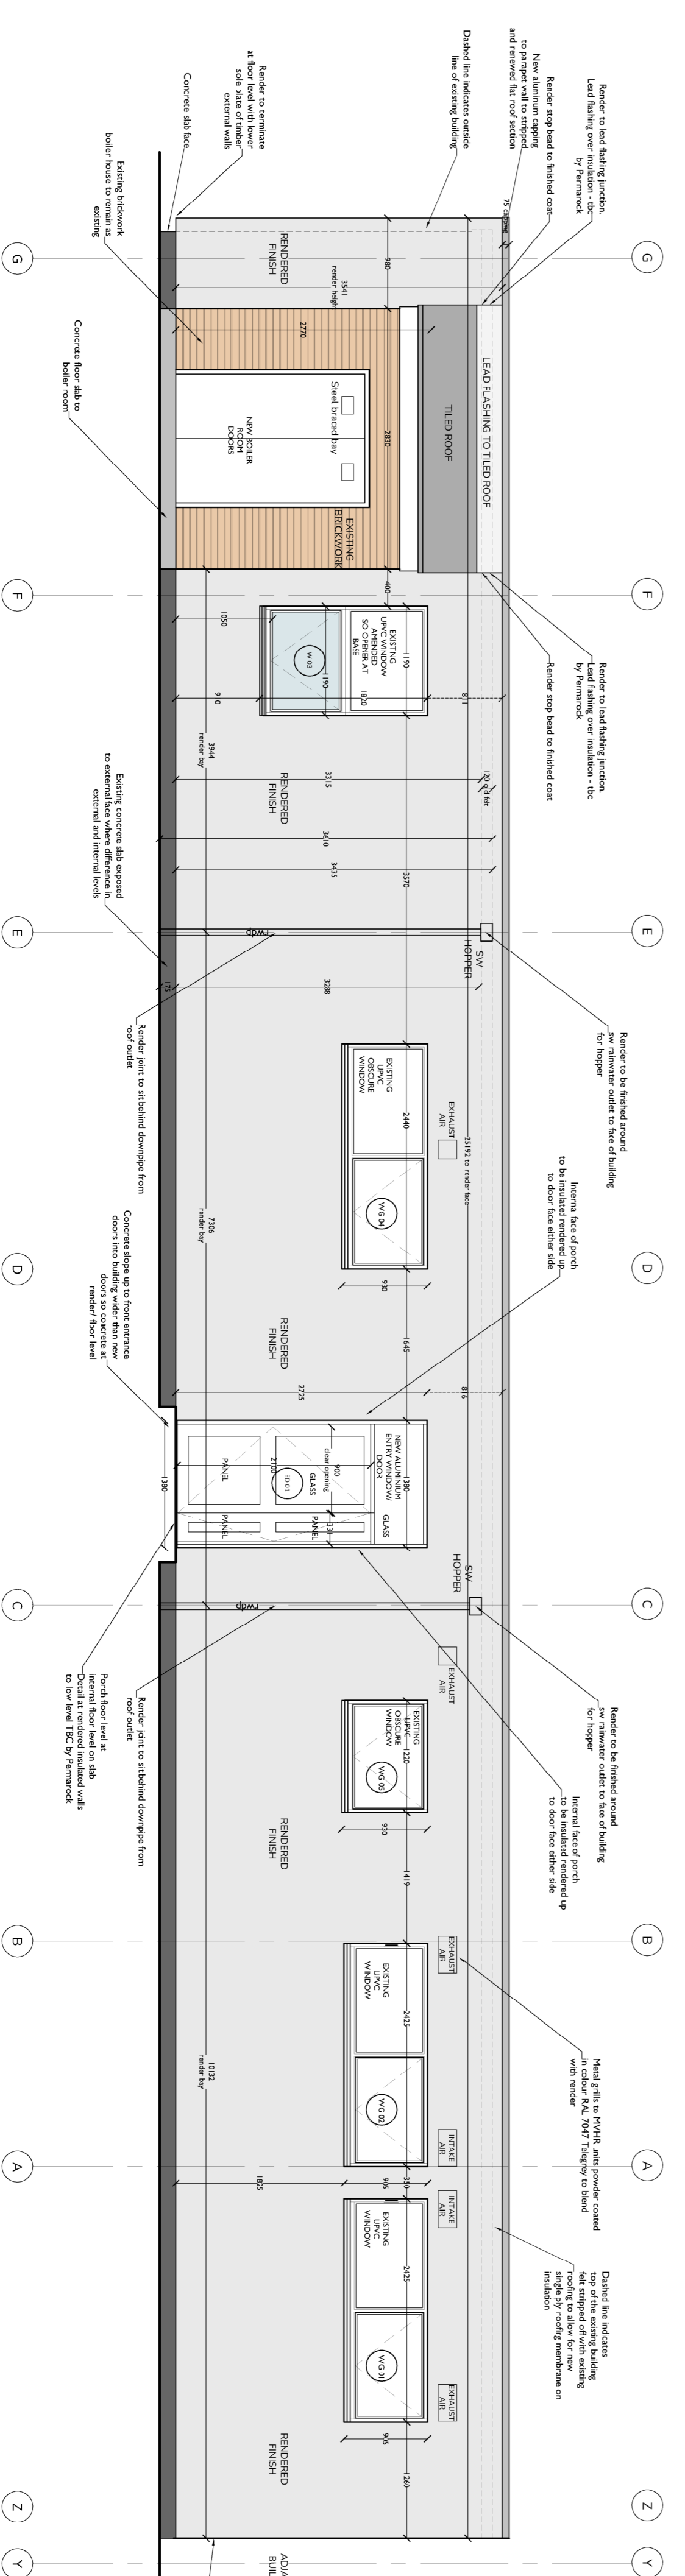

WEST ELEVATION



Morris & Blunt Ltd

CLIENT  
 Silverdale Centre  
 Maiden Erlegh School

JOB TITLE  
 Extensions and Alterations to  
 Silverdale Centre  
 Silverdale Road  
 Berks RG6 7HS

DWG TITLE  
 Proposed Elevations

DWG DATE 23.05.23 SCALE 1:50@A1 DWN BY CHB/RY  
 JOB No. TBC DWG No. BR10 REV C

This page is intentionally left blank