



GROUND FLOOR PLAN  
SCALE 1:100



FRONT ELEVATION  
SCALE 1:100

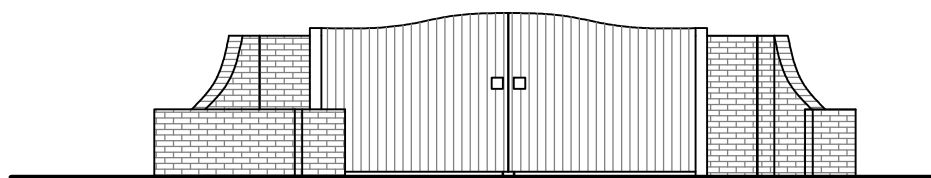

# JAKE UNDERWOOD

PLANNING & BUILDING DRAWINGS

<small>PROJECT:</small>	
MOLE ROAD, ARBORFIELD, RG2 9JQ	
<small>DETAIL:</small>	
PROPOSED PLANS	
<b>PLANNING PERMISSION</b>	
<small>JOB No:</small> 2315	<small>DRG No:</small> 003
<small>SCALE @ A3:</small> 1:100	<small>REV:</small> A
<small>CONTACT:</small>	
JAKE UNDERWOOD	
Web: <a href="http://www.jakeunderwood.com">www.jakeunderwood.com</a>	
Email: <a href="mailto:info@jakeunderwood.com">info@jakeunderwood.com</a>	
Phone: 07784927778	



This page is intentionally left blank