


New Trisomet roof cladding system to line through and match existing.

Manufacturer: Tata Steel
Product: Trisomet
Colour: HPS200 Colourcoat - match existing

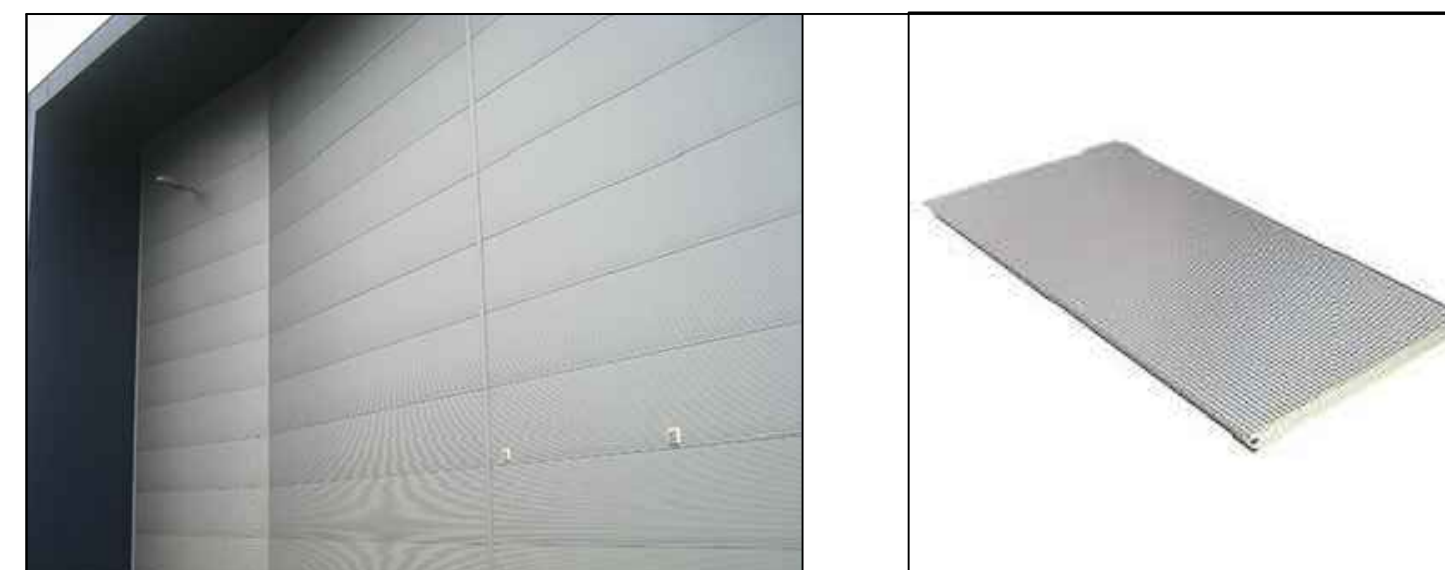


New Trima-Panel Micro Rib wall cladding system to line through and match existing.

Manufacturer: Tata Steel
Product: Trima-Panel Micro Rib
Colour: HPS200 Colourcoat - match existing




2No. New sectional shutter vehicle doors, to line through and match similar style to existing.

Manufacturer: Indupart
Colour: Goosewing Grey
Qty: 2No.

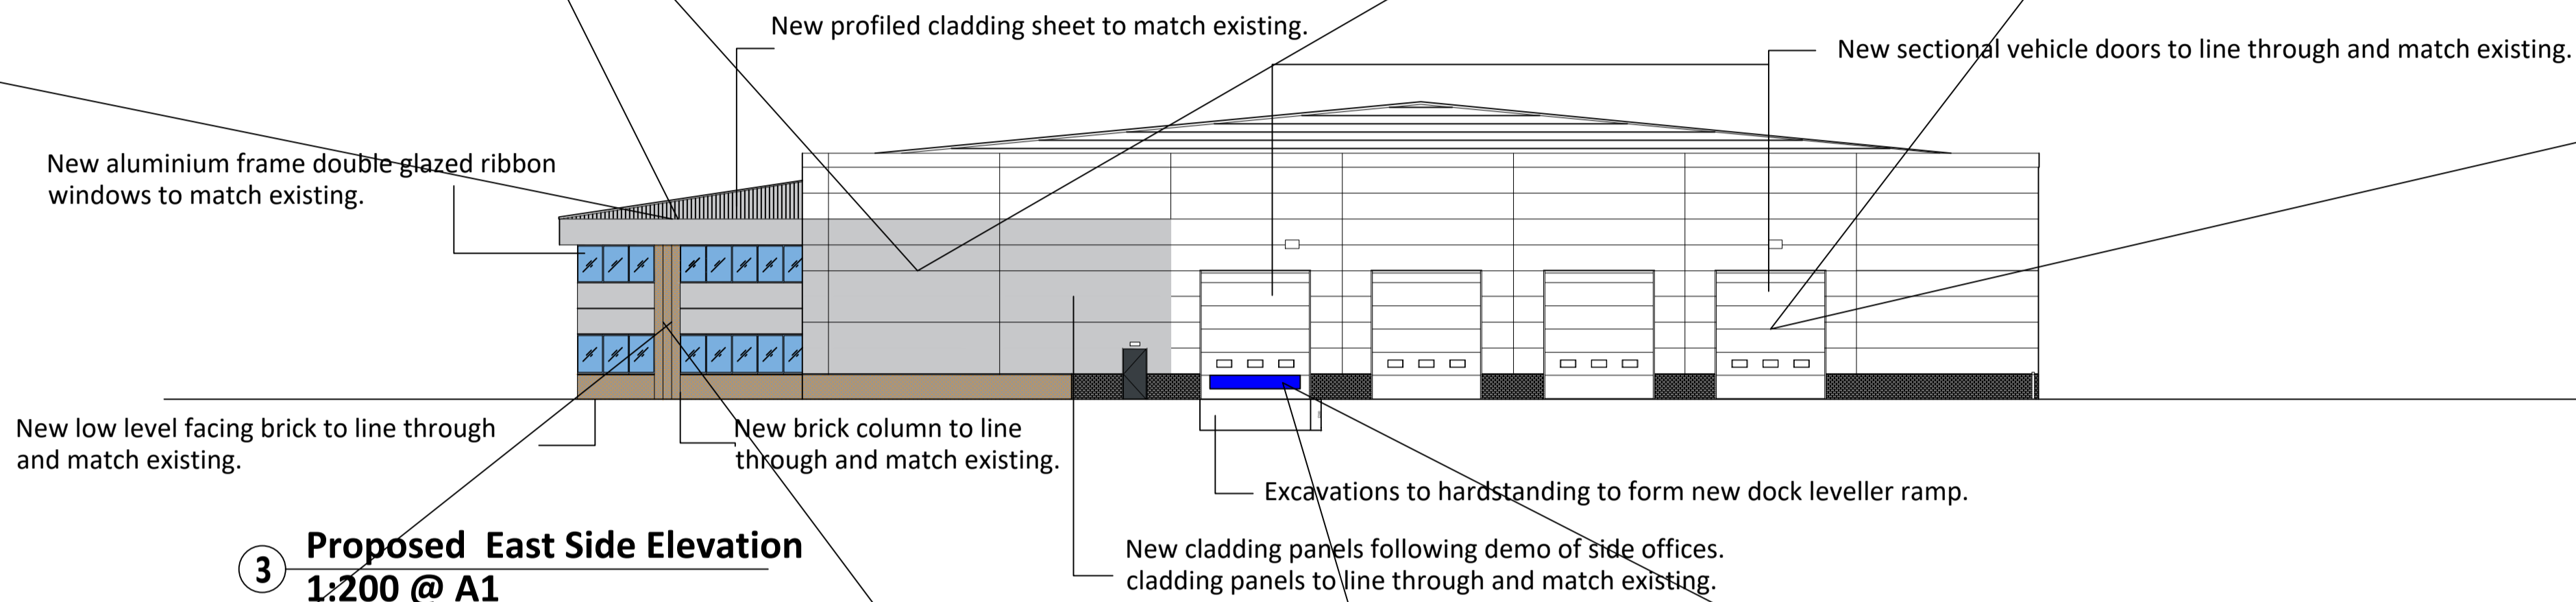

3 Proposed East Side Elevation
1:200 @ A1

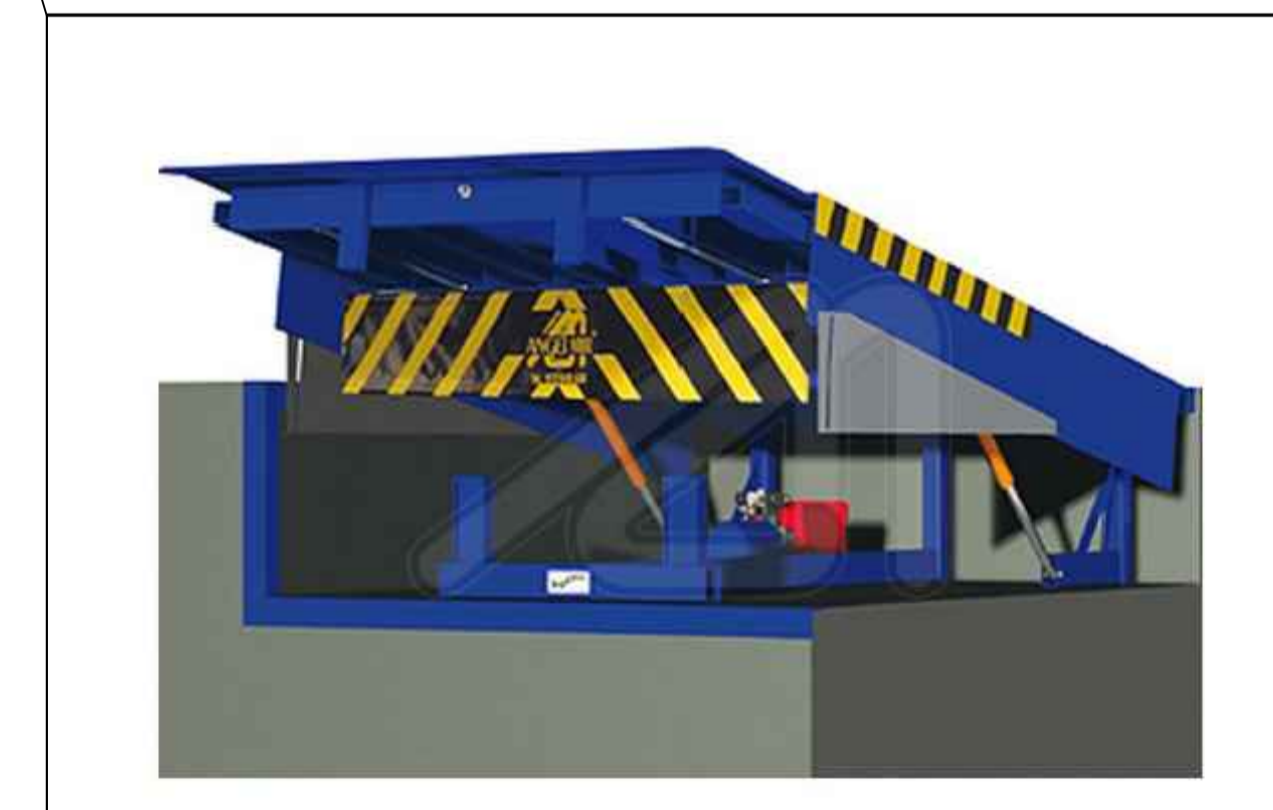


New Angel MIR Telesco R Dock Leveller System - to be installed below section shutter door.



Example Images for new office elevation, following demolition of office structure, to line through and match west elevation.

SCALE BAR 1:200

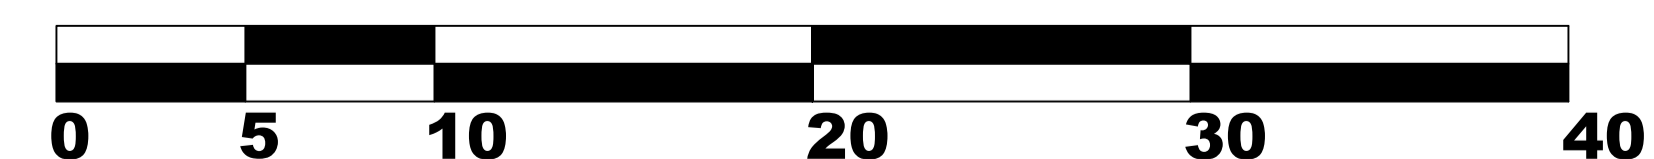

REV:	DESCRIPTION:	DATE:	BY:
------	--------------	-------	-----

PROJECT:
Unit 34
Suttons Business Park
Reading

DRAWING TITLE:
Proposed East Side Elevation

CLIENT:
ABRDN

SCALE: 1:200 @ A1 PRO NO: IFBC-GVI-XX

DATE: 13.03.2023 DWG NO: IFBC-U34-005a

DRAWN BY:
LH REV:
N/A



IF Building consultancy Ltd
www.ifbuildingconsultancy.com
White House, Greenalls Avenue,
Warrington, Cheshire, WA4 6HL
t:01925438003

This page is intentionally left blank