


① Proposed 1st Floor Plan - Unit 34
1:150 @ A1

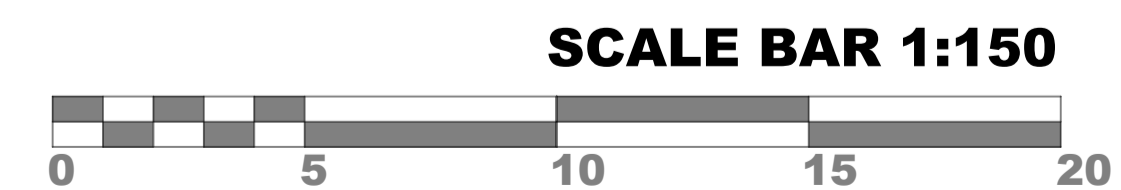

REV:	DESCRIPTION:	DATE:	BY:
A	Removal of 1st floor door to side elevation (Warehouse), Door from prev tenant fit out for external staircase.	28.07.23	LH

PROJECT:
Unit 34
Suttons Business Park
Reading

DRAWING TITLE:
Proposed 1st Floor Plan

CLIENT:
ABRDN

SCALE: 1:150 @ A1 PRO NO: IFBC-GVI-088

DATE: 13.03.2023 DWG NO: IFBC-U34-002a REV A

DRAWN BY: LH REV: A

This page is intentionally left blank