



WORKSHOP G (25m x 55m) ROOF LAYOUT
SCALE 1:100

NOTES

- DO NOT SCALE FROM THIS DRAWING MANUALLY OR ELECTRONICALLY. WRITTEN PERMISSION MUST BE OBTAINED FROM DATUM PRIOR TO SCALING ELECTRONICALLY OR USING THIS ELECTRONIC FILE.
- FIRE ESCAPE DOORS - 0.88m WIDE x 2.075m HIGH. ALL STEEL EXTERNAL DOORS IN PPC SATIN FINISH MID GREY COLOUR (FD). EXTERNAL DOORS IN PPC SATIN FINISH MID GREY COLOUR.
- ROLLER SHUTTER DOORS - 5m WIDE x 5m HIGH ALL STEEL ROLLER SHUTTER DOORS IN PPC SATIN FINISH MID GREY COLOUR.
- EXTERNAL WALL FINISH - STEEL COMPOSITE PIR MICRO RIB WALL CLADDING PANELS IN SATIN FINISH MID GREY COLOUR INSTALLED VERTICALLY.
- ROOF FINISH- INDUSTRIAL GRADE WHITE ALL WEATHER PVC DOUBLE SKIN INFLATED ROOF COVERS (VIA 24/7 QUIET RUN INTERNAL COMPRESSOR) FORMING A PERMANENT AIR POCKET CURVATURE FOR NO CONDENSATION.
- EAVES HEIGHT OF ALL WORKSHOPS IS 6.2M AND ALL EXTERIOR APEX HEIGHTS ARE UNIFORMLY 10262MM WITH STANDARD 18 DEGREE ROOF PITCH THROUGHOUT.
- WINDOWS - ALL WINDOWS UPVC DOUBLE GLAZED WINDOW UNITS 1M X 2.080M WITH FIRE PROOFING GLAZING PANELS. 2 NO OPENERS EACH END, 1 NO CENTRAL FIXED PANEL. (2.8m FROM FFL).

REV	DATE	REVISION	MADE	CHK	APP
D	11.05.2023	REMOVE SITE LOCATION PLAN	GTB	JS	.
C	11.08.2021	REVISED TO SUIT CLIENT COMMENTS	DR	JS	.
B	26.01.2021	REVISED TO SUIT CLIENT COMMENTS	DR	JS	.
A	20.01.2021	FIRST ISSUE	DR	JS	.

PURPOSE OF ISSUE	
STATUS	SUITABLE FOR




Clear Span Buildings Ltd
The Grange
Llandrinio
Llanymynech
Powys
SY22 6SG

CLIENT

PROJECT
SHINFIELD STUDIO WORKSHOPS

DRAWING TITLE
**WORKSHOP G (25m x 55m)
ROOF PLAN**

SCALE	DRAWN/DESIGN	CSL REF	REVISION
1:100 @A1	DR	1000	D
PROJECT	ORIGINATOR	VOLUME/ SYSTEM	LEVELS & LOCATIONS
1000- CSL - ZZ - XX -DR- S -013			
		TYPE	ROLE
			NUMBER

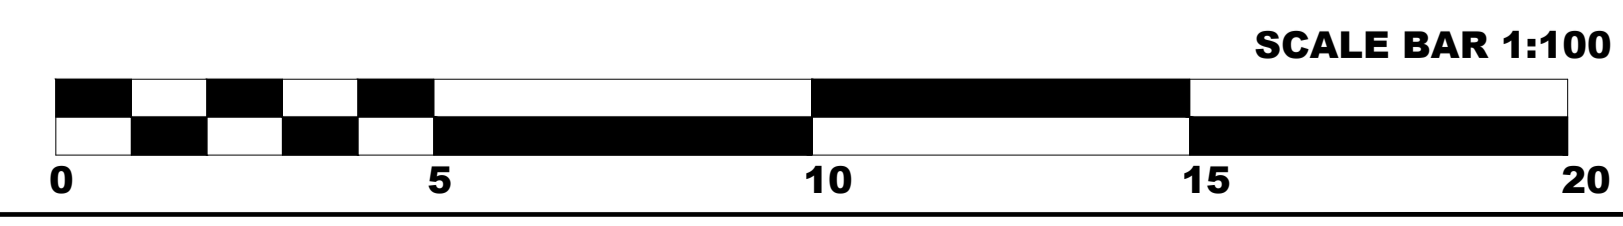

245

100mm
50mm

This page is intentionally left blank