


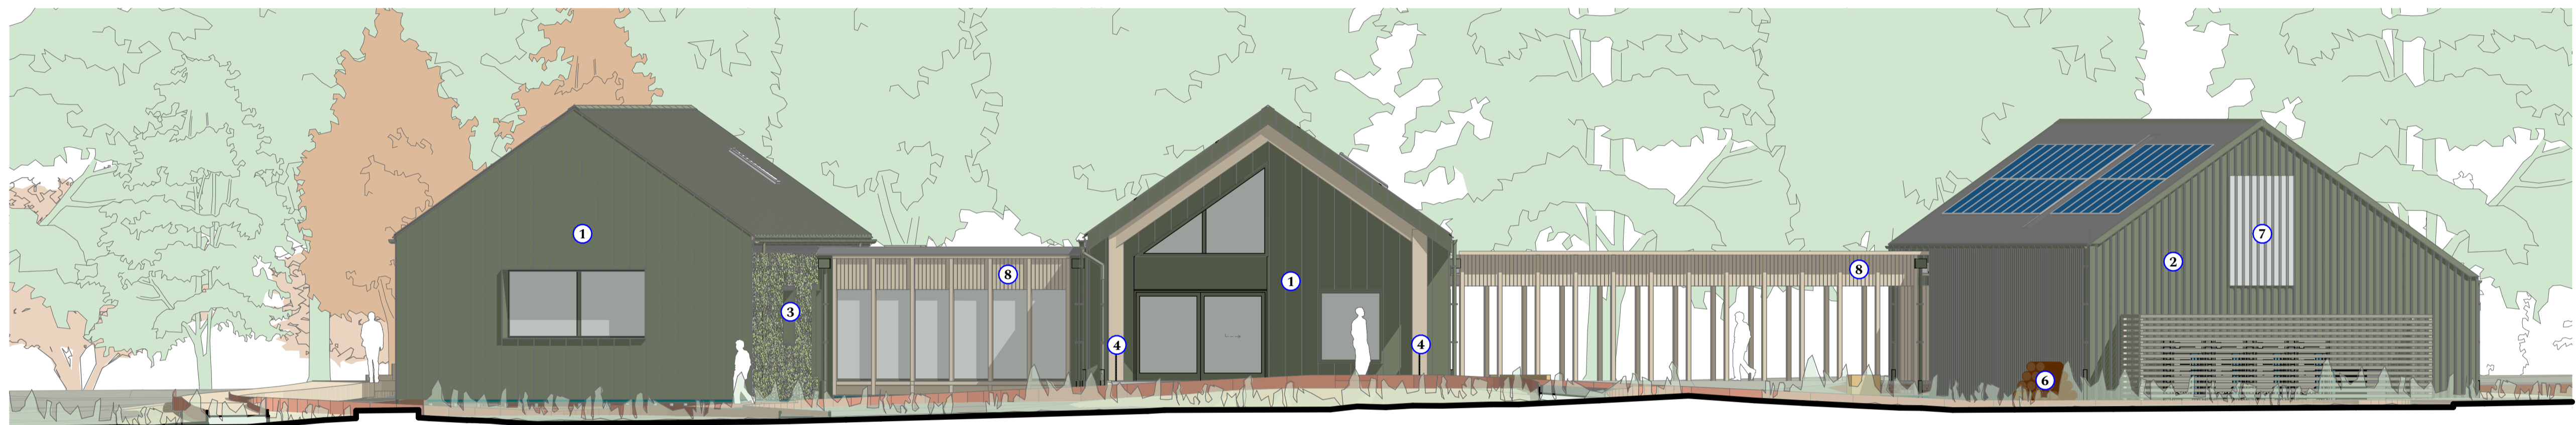


1 **West Elevation**
Scale 1:100




2 **East Elevation**
Scale 1:100



3 **South Elevation**
Scale 1:100

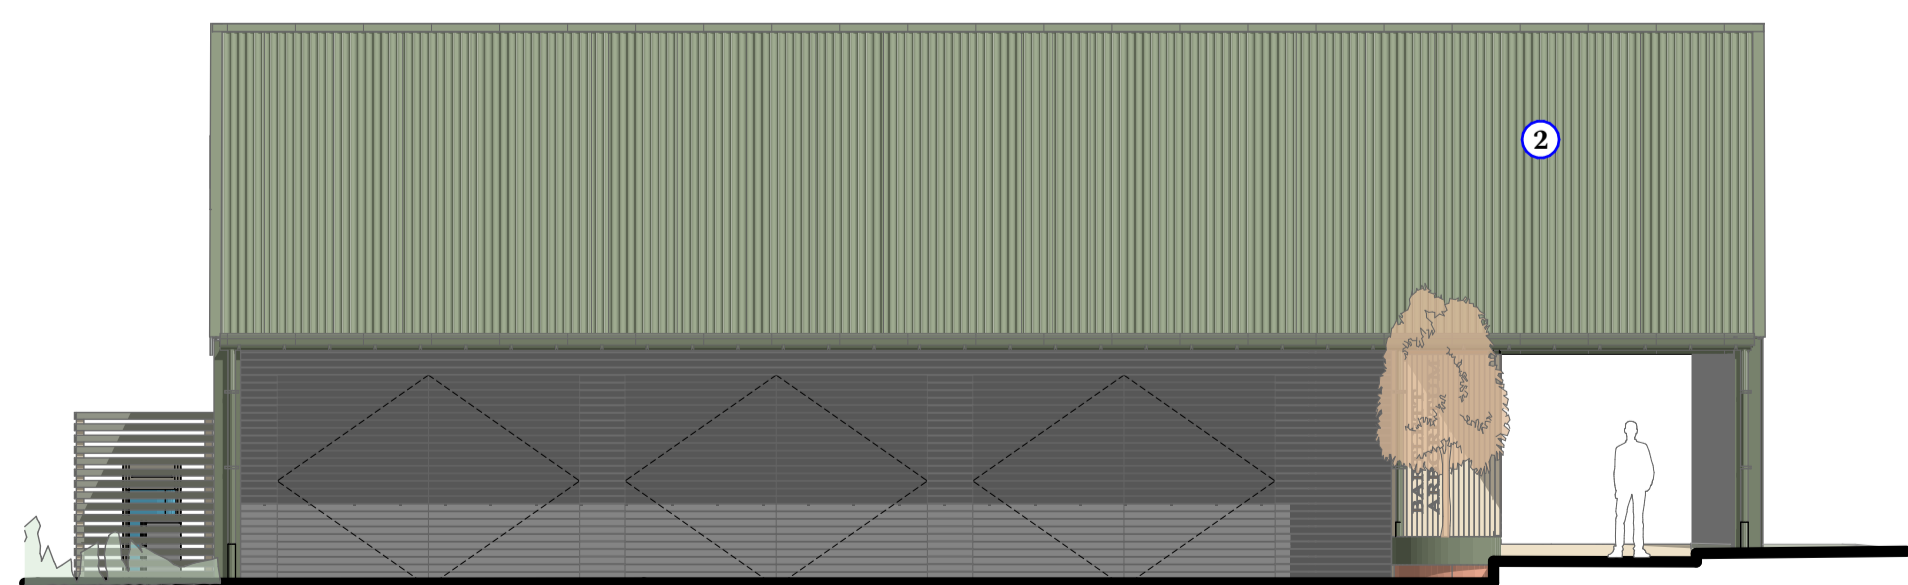

4 **Maintenance North Elevation**
Scale 1:100

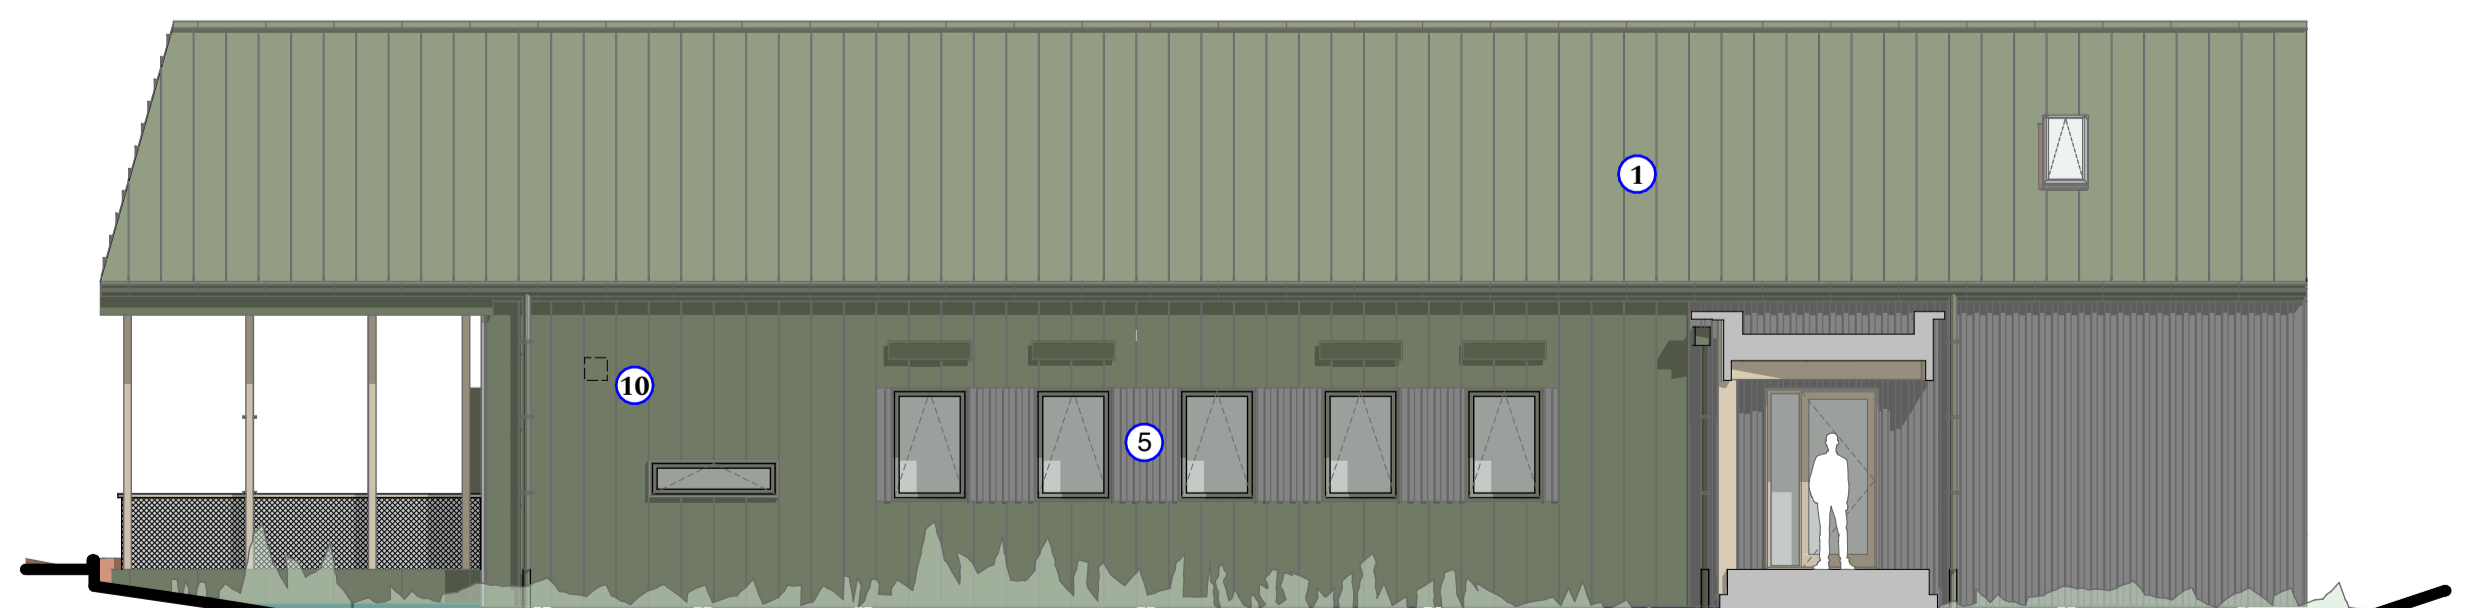

5 **Office North Side Elevation**
Scale 1:100

© The content of this drawing is subject to the Copyright, Designs and Patents Act 1988. Reproduction of any part of this drawing is not permitted without written consent from Snug Architects Ltd.

OS (c) Crown Copyright 2023. All rights reserved. Licence No.100022432. Snug Architects Landmark OS Paper Map Copying Licence No: LAN1000247

Do not scale from this drawing for construction purposes.

All dimensions must be checked by the contractor before commencing work on site.

Unless otherwise noted, boundaries have not been surveyed. The recipient of this drawing should satisfy themselves of their precise location before commencing work on site.

If there is a discrepancy between the GAs and details, the detail takes precedent.

Any discrepancies are to be brought to the attention of Snug Architects Ltd. for clarification.

If in doubt, ask.

Notes

Drawing Key

- 1 Green metal cladding
- 2 Corrugated metal Cladding
- 3 Timber cladding with planting
- 4 Exposed timber frame
- 5 Recessed timber cladding
- 6 Stacked logs store
- 7 Translucent panel
- 8 Hardwood timber
- 9 Bat box
- 10 Bird box

Indicative trees illustrated

A	27/02/2024	Amendment and update to Phase 1 elevations	MF / RB
I	12/10/2023	Planning Issue	MS / RB

Rev	Date	Description	DB/CB

0 1 2 3 4 5m

project
Bartlett Arboretum Research Building
Whitehouse Farm
Whitehouse Lane
RG7 1HR

status
PLANNING

drawing title
Proposed Drawings - Phase 1 -
Elevations

drawn	checked	date	scale
RE	RB	02 2024	1:100 @A1

Drawing Code

Project	Originator	Vol	Lev	Type	Role	Number	Rev
P1138 - SNUG	- XX	- XX	- DR	- A	- 1152	- A	

59 Rumbridge Street, info@snugarchitects.co.uk
Totton, Southampton, www.snugarchitects.co.uk
Hampshire SO40 9DR 02382 029500



279

This page is intentionally left blank