

© The content of this drawing is subject to the Copyright, Designs and Patents Act 1988. Reproduction of any part of this drawing is not permitted without written consent from Snug Architects Ltd.

OS (c) Crown Copyright 2023. All rights reserved. Licence No. 100022432. Snug Architects Landmark OS Paper Map Copying Licence No. LAN1000247

Do not scale from this drawing for construction purposes.


All dimensions must be checked by the contractor before commencing work on site.

Unless otherwise noted, boundaries have not been surveyed. The recipient of this drawing should satisfy themselves of their precise location before commencing work on site.

Any discrepancies are to be brought to the attention of Snug Architects Ltd.

If in doubt, ask.

Notes

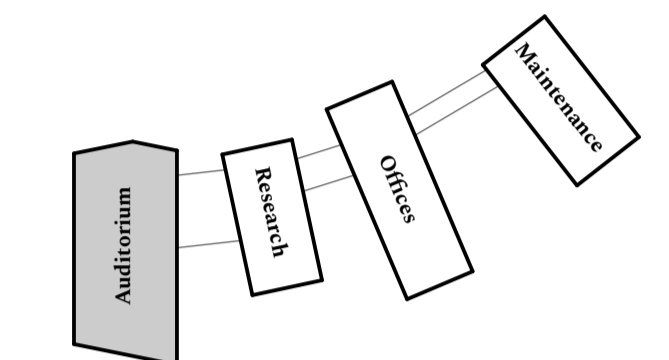

Drawing Key

- 1 Green metal cladding
- 2 Corten steel metal cladding
- 3 Corrugated metal cladding
- 4 Green metal cladding with planting on SS cables
- 5 Perforated metal panel
- 6 Laser-cut metal panel
- 7 Exposed timber frame
- 8 Green metal pergola
- 9 Recessed green metal panels
- 10 Stacked logs store
- 11 Green ventilation louvers
- 12 Perforated corrugated metal cladding
- 13 Treated timber
- 14 Bat box
- 15 Bird box

Rev	Date	Description	DB/CB

project
 Bartlett Arboretum Research Building
 Whitehouse Farm
 Whitehouse Lane
 RG7 1HR


status
 PLANNING

drawing title
 Proposed Drawings - Phase 1 & 2 -
 Auditorium Wing Elevations

drawn	checked	date	scale
RE	RB	10 2023	1:100 @A1

Drawing Code						
Project	Originator	Vol	Lev	Type	Role	Number Rev
P1138 - SNUG - XX - XX - DR - A - 1130 - /						


59 Rumbridge Street, info@snugarchitects.co.uk
 Totton, Southampton, www.snugarchitects.co.uk
 Hampshire SO40 9DR 02382 029500

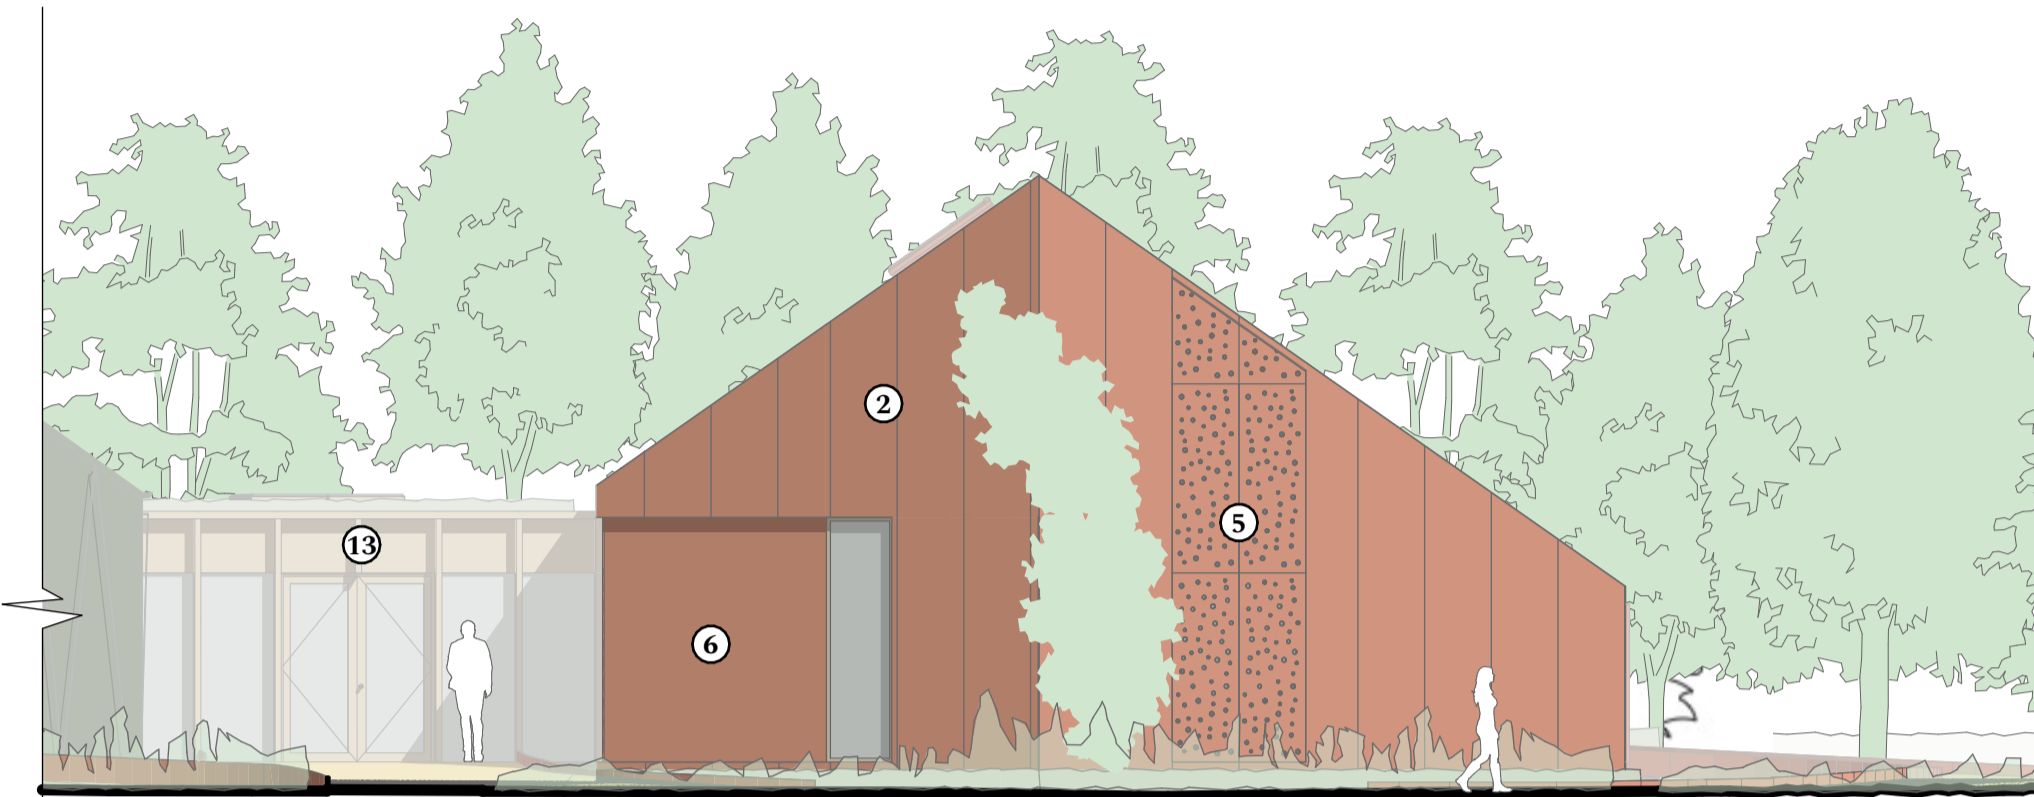


1 Auditorium West Elevation
 Scale 1:100



2 Auditorium East Elevation
 Scale 1:100

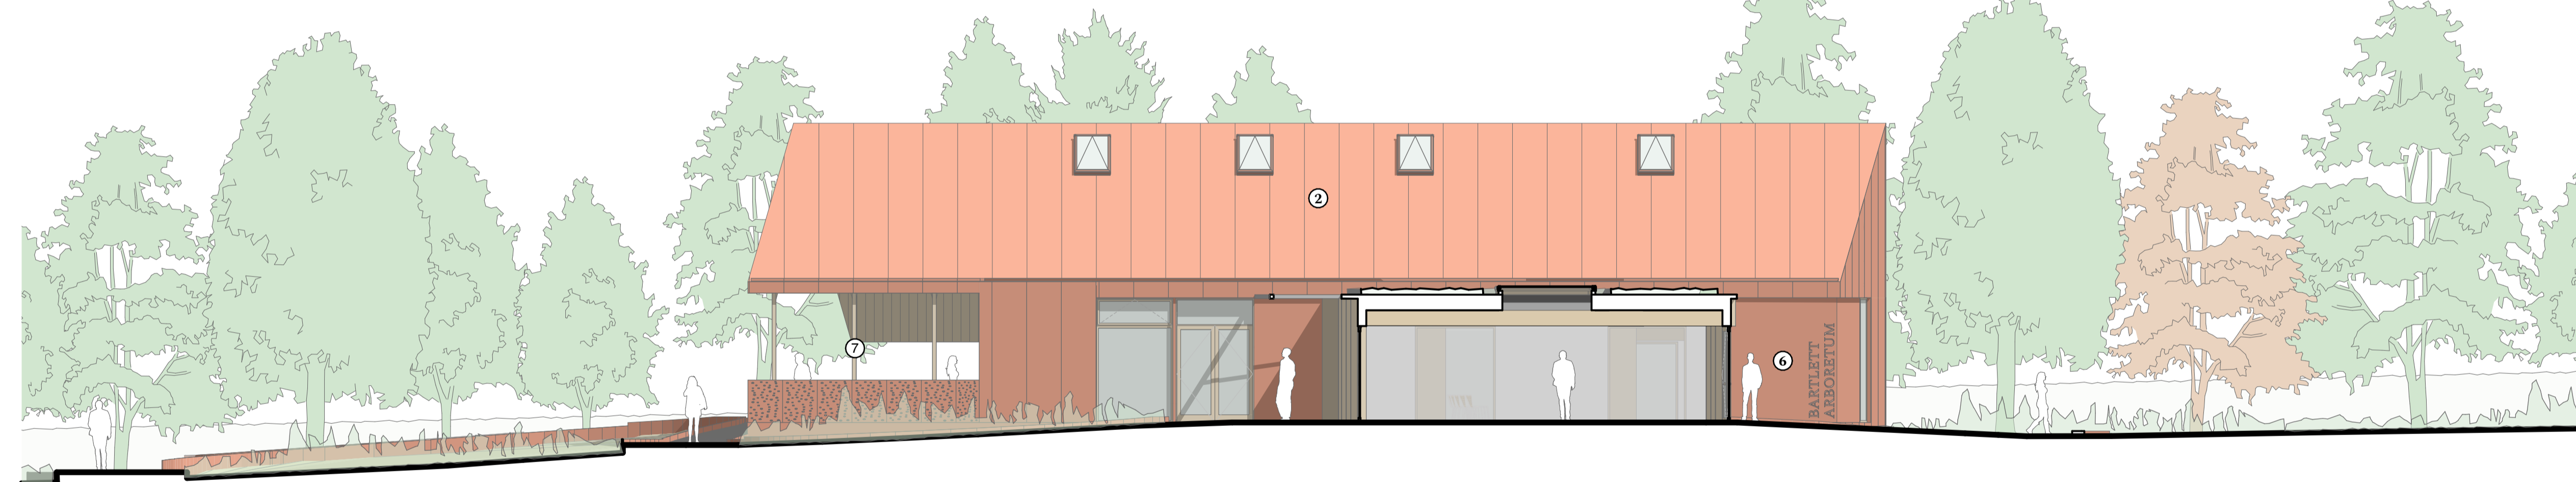

3 Auditorium North Elevation
 Scale 1:100

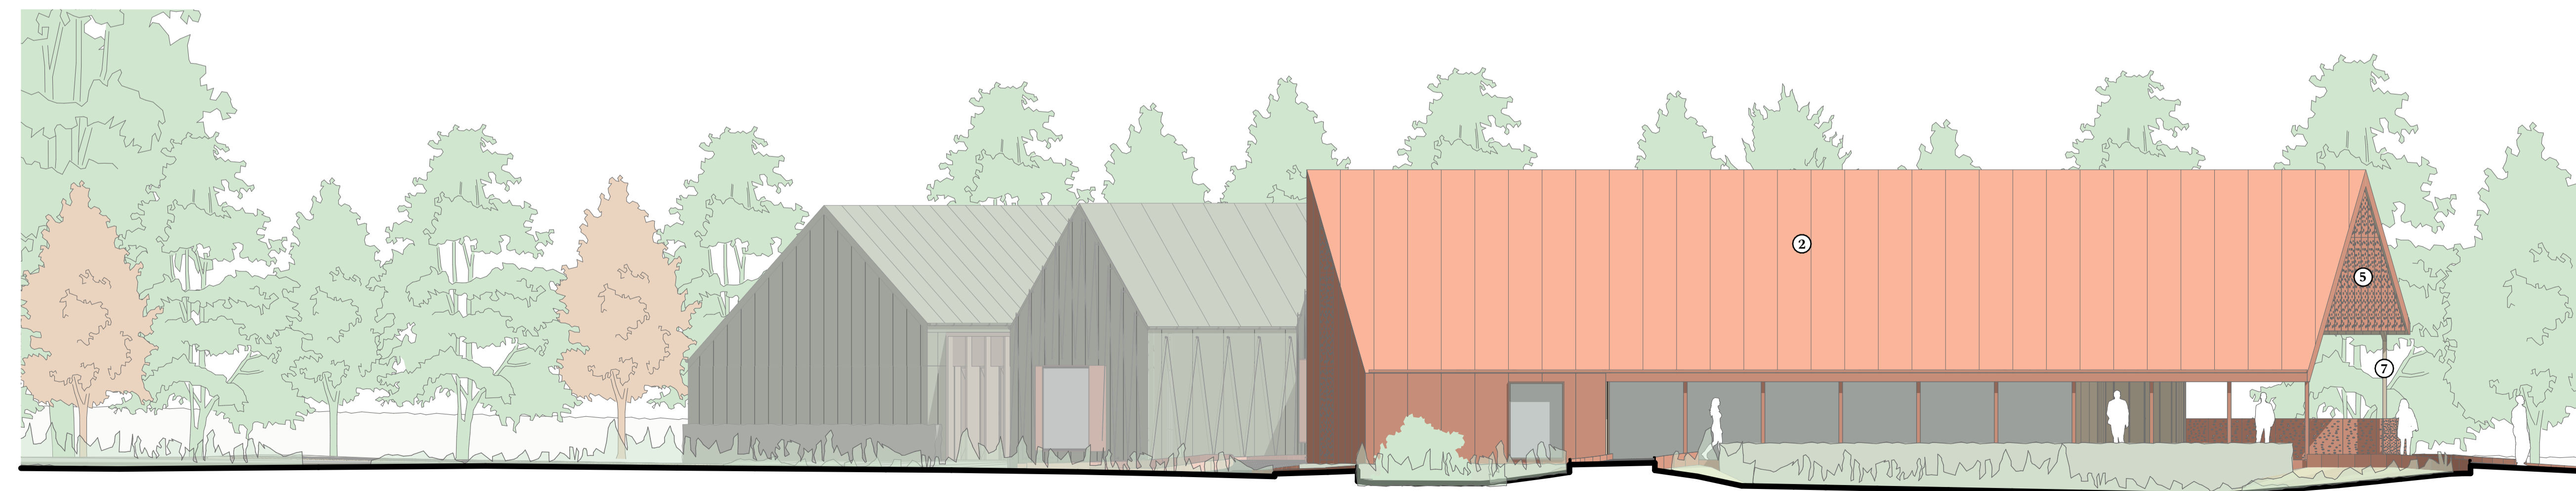

4 Auditorium South Elevation
 Scale 1:100

This page is intentionally left blank