



REV	DESCRIPTION	BY	DATE



RM Design Group,
Unit 16 Escrick Business Park,
York,
North Yorkshire,
YO19 6FD
Web - www.rmdesigngroup.co.uk
Email - info@rmdesigngroup.co.uk
Tel - 01904 233539

NOTE:
ALL DIMENSIONS TO BE VERIFIED ON SITE PRIOR TO THE COMMENCEMENT OF ANY WORK
ON THE PRODUCTION OF ANY SHOP DRAWING. ALL DISCREPANCIES TO BE REPORTED TO
RM DESIGN GROUP.
THIS DRAWING IS TO BE READ IN CONJUNCTION WITH ALL RELATED ARCHITECTS AND
ENGINEERS DRAWINGS AND ANY OTHER RELEVANT INFORMATION.
THIS DRAWING IS COPYRIGHT © OF RM DESIGN GROUP.

CLIENT
Boutique Care Homes


PROJECT
Woodley Green

DRAWING TITLE
Site Plan - Proposed

DRAWING STATUS
PLANNING

SCALE AT A1: 1 : 200	DATE: 28/11/23	DRAWN: RM	CHECKED: Checker
-------------------------	-------------------	--------------	---------------------

PROJECT NO: B01-06	DRAWING NO.: 011	REVISION:
------------------------------	----------------------------	-----------

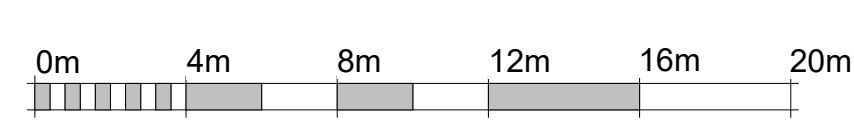

VISUAL SCALE 1:200 @A1

This page is intentionally left blank