




Area Schedule (GIA)	
Level	Area
Level 00	1243.59 m²
Level 01	1101.94 m²
Level 02	1052.75 m²
Grand total	3398.28 m²

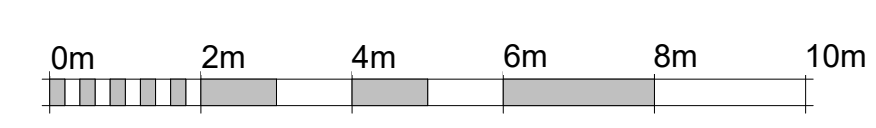

VISUAL SCALE 1:100

REV	DESCRIPTION	BY	DATE



NOTE:
 ALL DIMENSIONS TO BE VERIFIED ON SITE PRIOR TO THE COMMENCEMENT OF ANY WORK
 ON THE PRODUCTION OF ANY SHOP DRAWING. ALL DISCREPANCIES TO BE REPORTED TO
 RM DESIGN GROUP.
 THIS DRAWING IS TO BE READ IN CONJUNCTION WITH ALL RELATED ARCHITECTS AND
 ENGINEERS DRAWINGS AND ANY OTHER RELEVANT INFORMATION.
 THIS DRAWING IS COPYRIGHT © OF RM DESIGN GROUP.

CLIENT
Boutique Care Homes

PROJECT
Woodley Green

DRAWING TITLE
Proposed Second Floor Plan

DRAWING STATUS
PLANNING

SCALE AT A1:	DATE:	DRAWN:	CHECKED:
1 : 100	19/11/23	RM	Checker
PROJECT NO:	DRAWING NO.:	REVISION:	
B01-06	003		

This page is intentionally left blank