


PROPOSED SITE PLAN 1:500

LIGHTING COLUMN ELEVATIONS 1:100

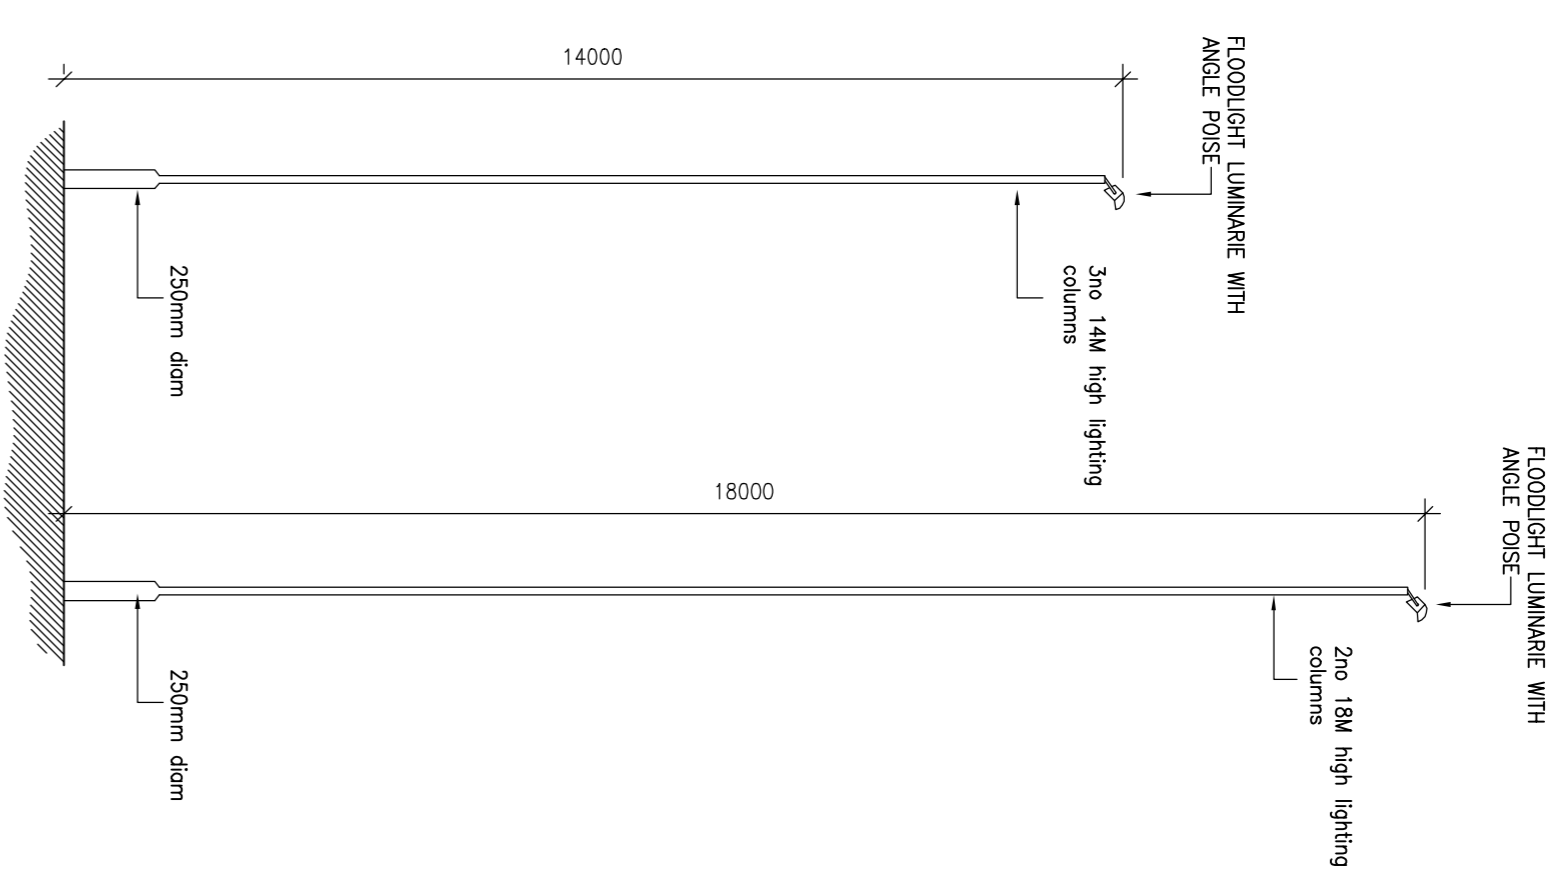

REV B - Disabled and motorcycle parking, cycle provision added and timber fence omitted. Feb 2016

- | | | |
|----------------------|-------------------------------------|----------------|
| FEASIBILITY | <input type="checkbox"/> | DRAWING ISSUED |
| PLANNING | <input checked="" type="checkbox"/> | |
| BUILDING REGULATIONS | <input type="checkbox"/> | |
| CONSTRUCTION | <input type="checkbox"/> | |



GOOD-DESIGN-ING LTD
11 SARACEN WAY,
NEWARK ROAD,
PETERBOROUGH,
PE1 5WS.
TEL 01733 569731
E-MAIL
robert@good-design-ing.co.uk

PROJECT
Proposed Grandstand
Seating and
Improvements to
Embrook Sports and
Social Club
Lowther Road
Wolkingham
Berkshire
RG41 1UB

DRAWING
Proposed Site Plan
Lighting Columns

Scale 1:500 @ A1 size
drawing number : 15676-03 REV B
April 2015

This page is intentionally left blank