
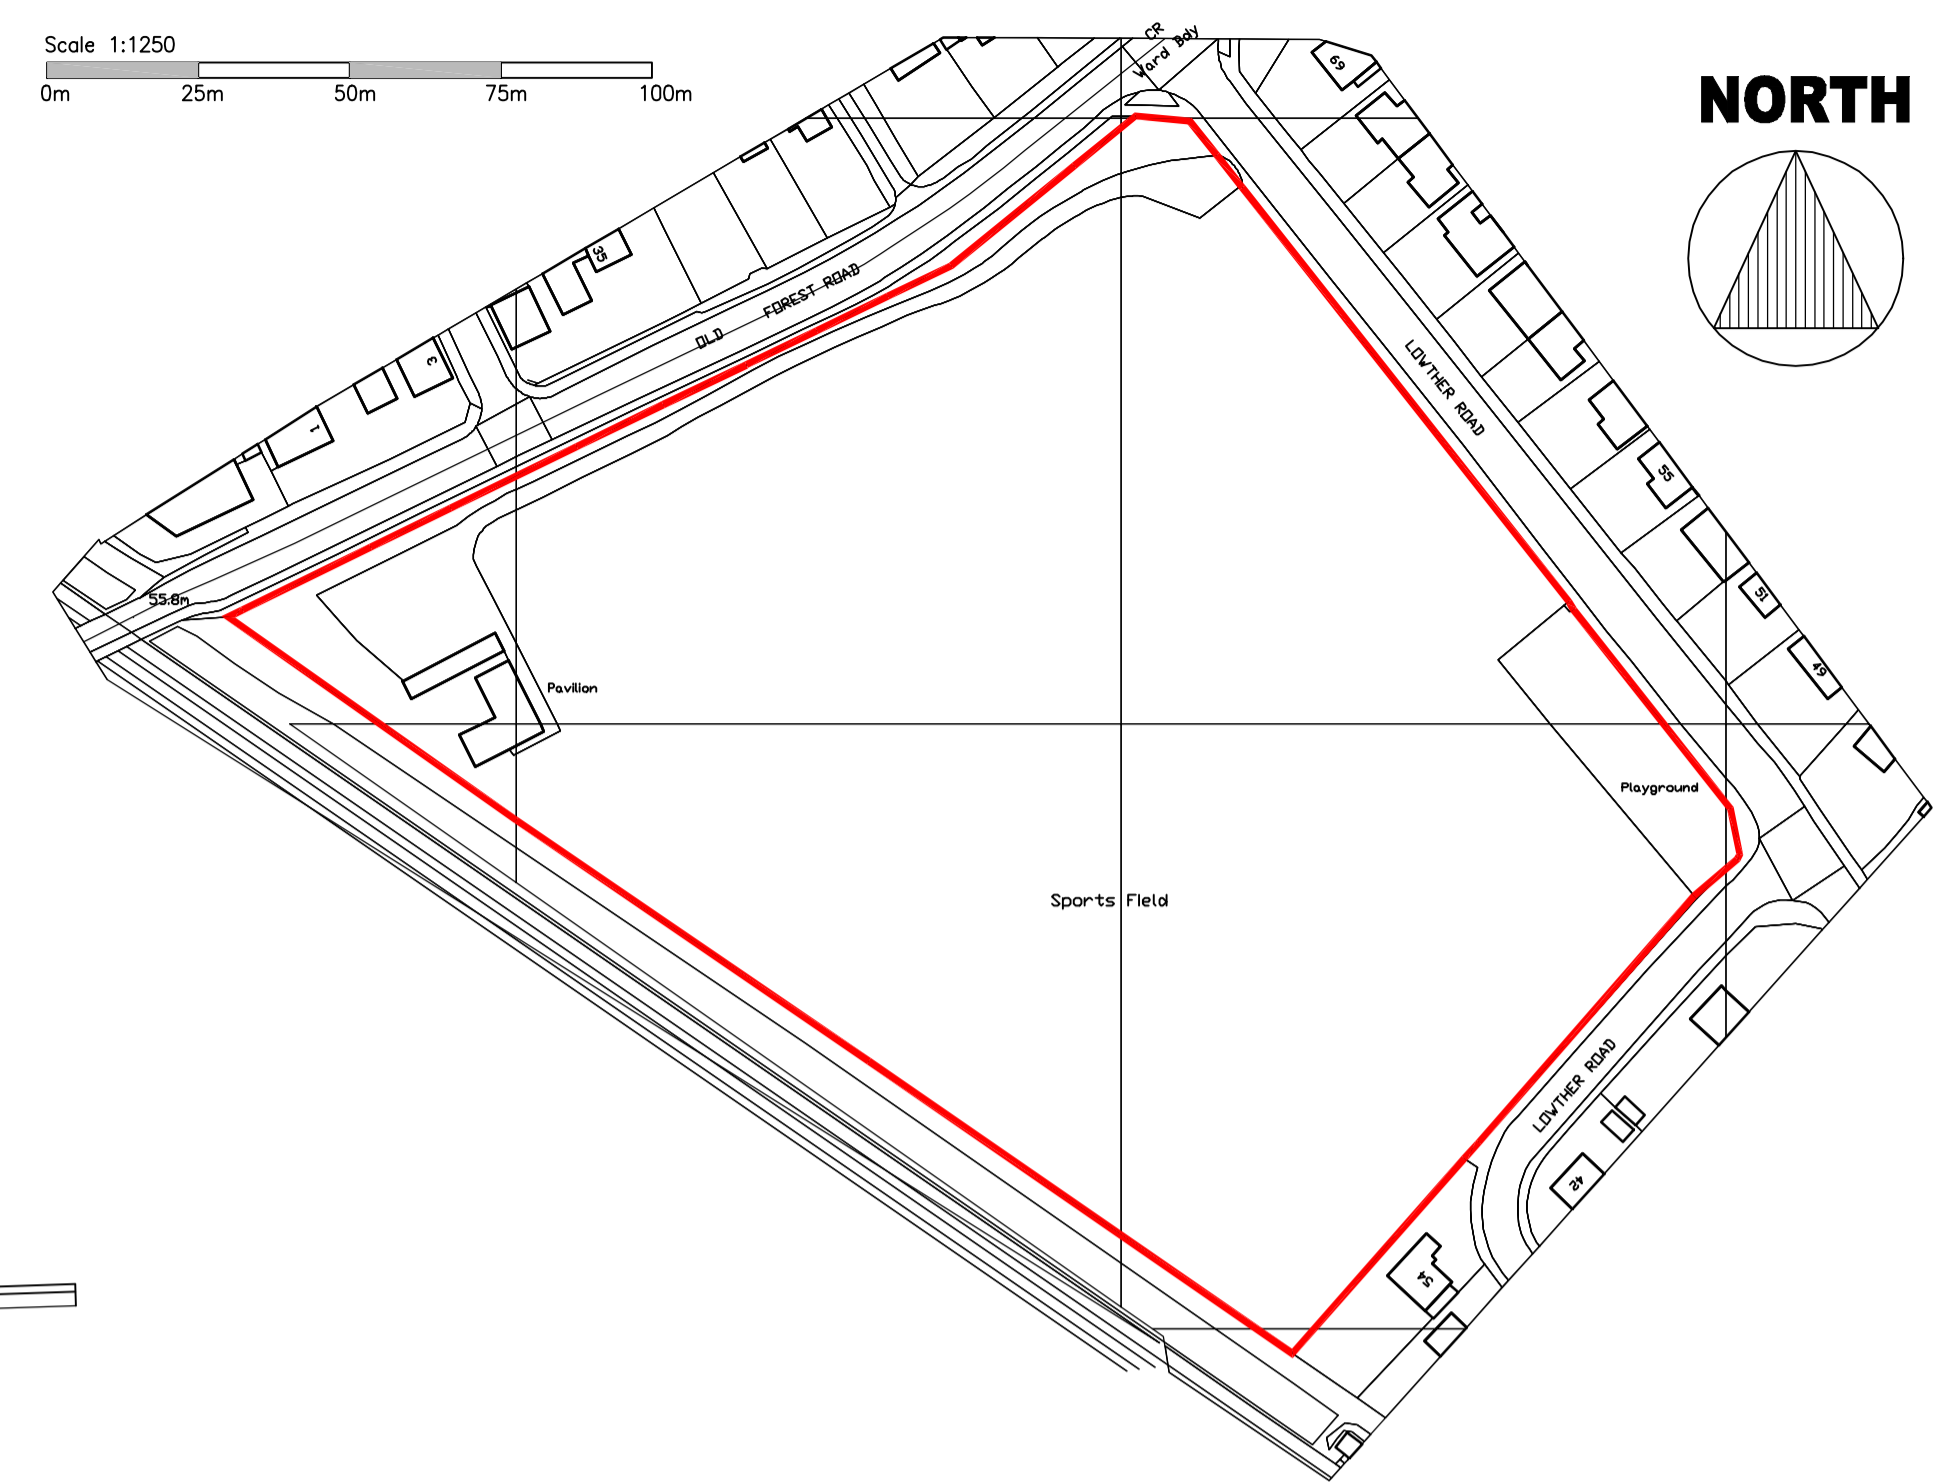



Scale 1:1250  
0m 25m 50m 75m 100m

**NORTH**

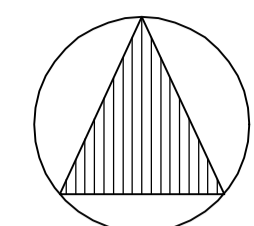


**LOCATION PLAN 1:1250**


29

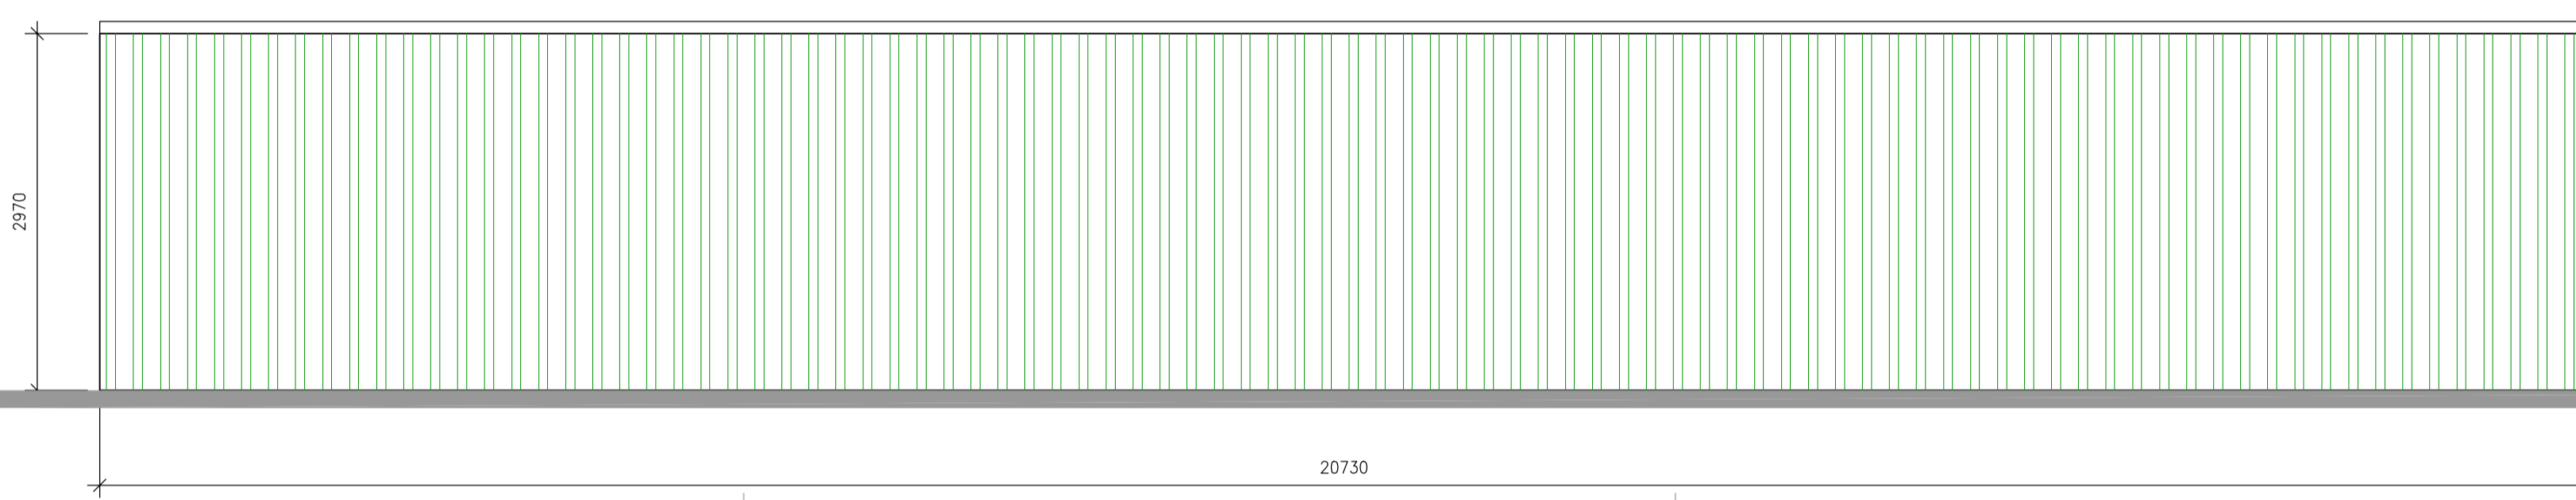


**GRANDSTAND REAR ELEVATION 1:50**

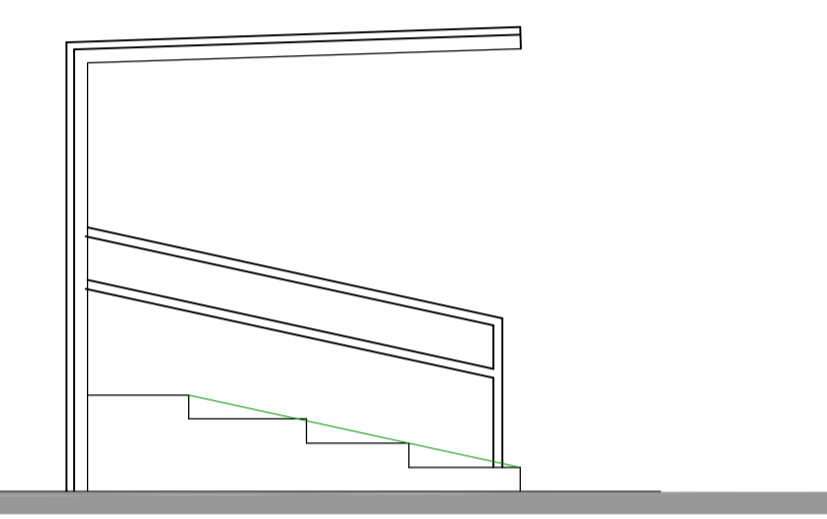

**GRANDSTAND END ELEVATION 1:50**

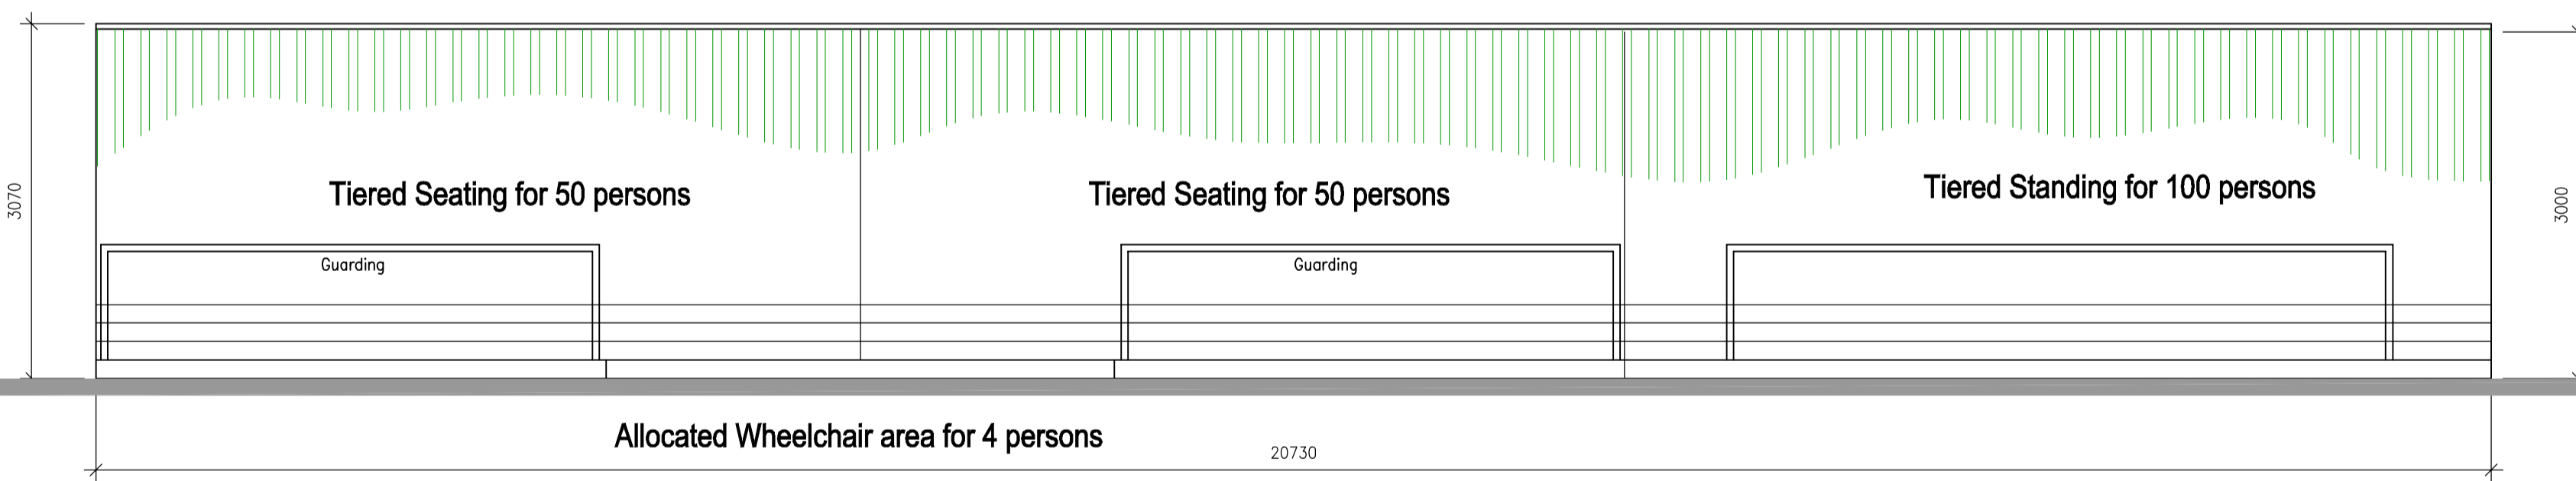


**GRANDSTAND PITCH ELEVATION 1:50**

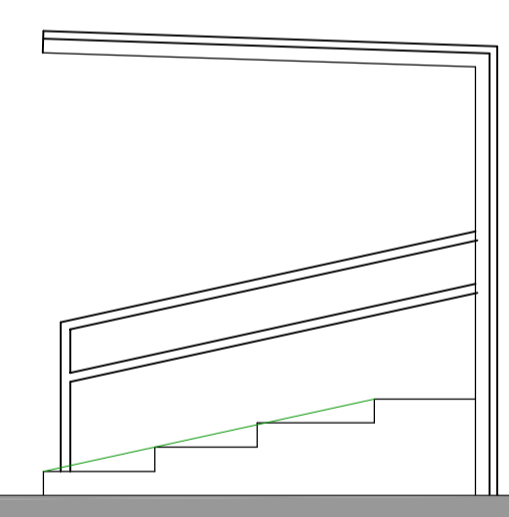

**GRANDSTAND END ELEVATION 1:50**

Scale 1:50  
0m 1m 2m 3m 4m 5m

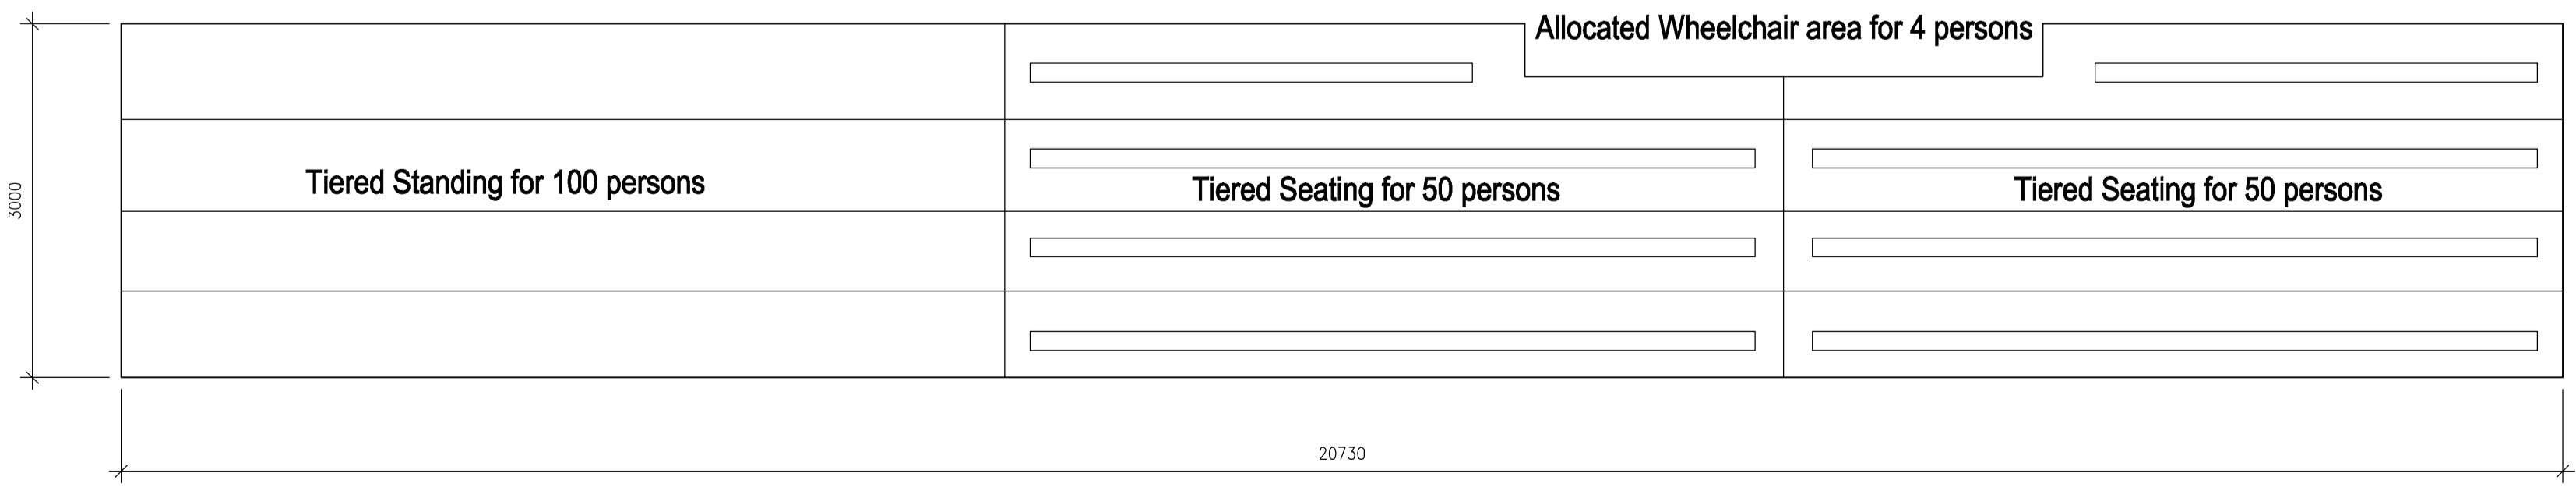

**GRANDSTAND PLAN 1:50**

DRAWING ISSUE

FEASIBILITY	<input type="checkbox"/>
PLANNING	<input checked="" type="checkbox"/>
BUILDING REGULATIONS	<input type="checkbox"/>
CONSTRUCTION	<input type="checkbox"/>



GOOD-DESIGN-ING Ltd  
11 SARACEN WAY,  
NEWARK ROAD,  
PETERBOROUGH,  
PE1 5WS.  
TEL 01733 569731  
E-MAIL  
robert@good-design-ing.co.uk

PROJECT  
Proposed Grandstand  
Seating and  
Improvements to  
Emmbrook Sports and  
Social Club  
Lowther Road  
Wokingham  
Berkshire  
RG41 1JB

DRAWING  
Proposed Grandstand  
Plan and Elevations.  
Location Plan

Scale 1:50 1:1250 @  
A1 size

March 2015  
drawing number :  
15676-01

This page is intentionally left blank