




SOUTH ELEVATION

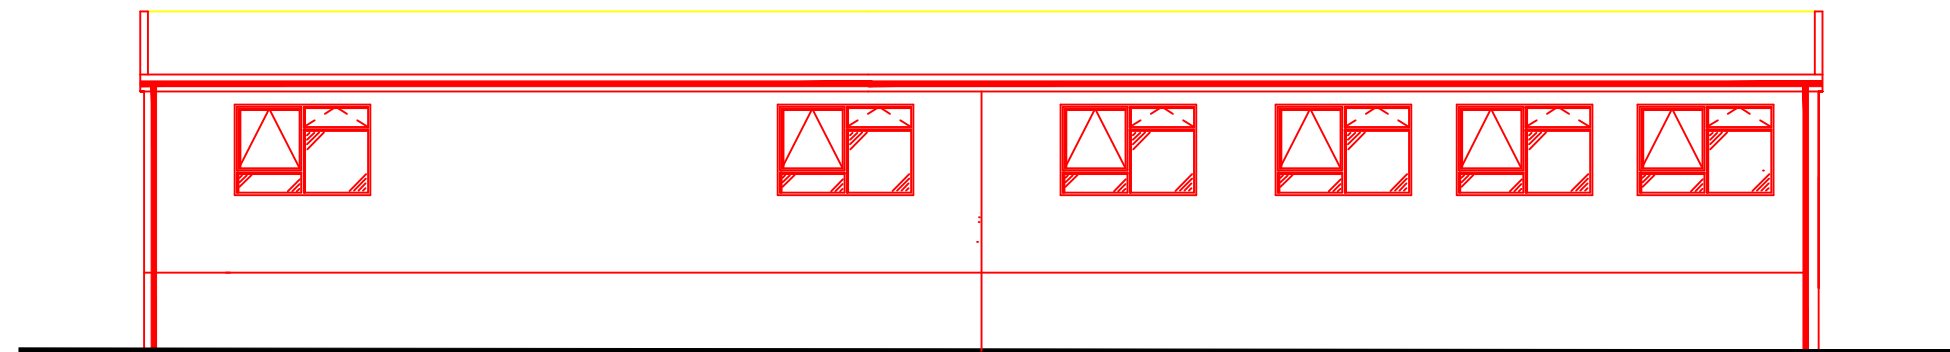

NORTH ELEVATION

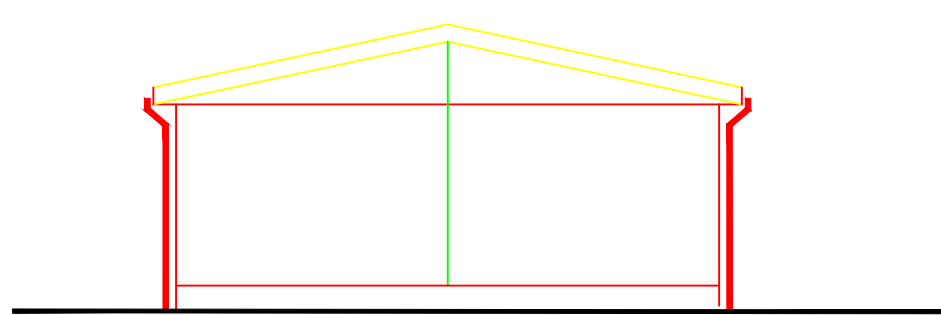

WEST ELEVATION

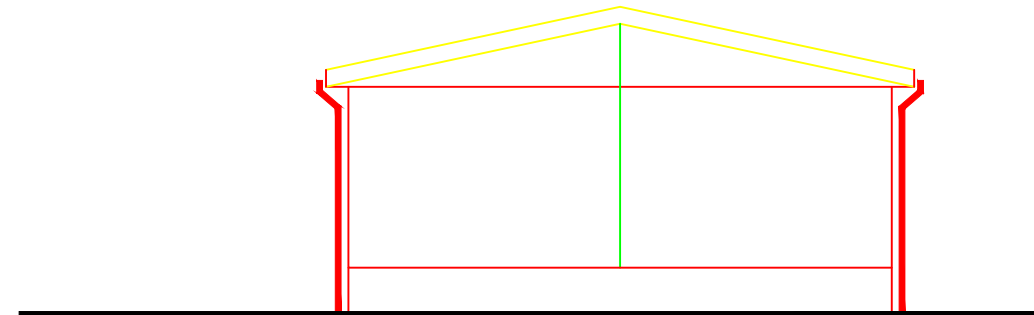

EAST ELEVATION

E662		
TITLE Proposed Temporary Building		
Elevations		
LOCATION Shinfield West Temporary Provision		
SCALE 1:100	ISSUE A	DRAWING NUMBER L07340/C
DRAWN RPC	DATE 5/7/16	

This page is intentionally left blank