




FRONT ELEVATION - A (SOUTH)

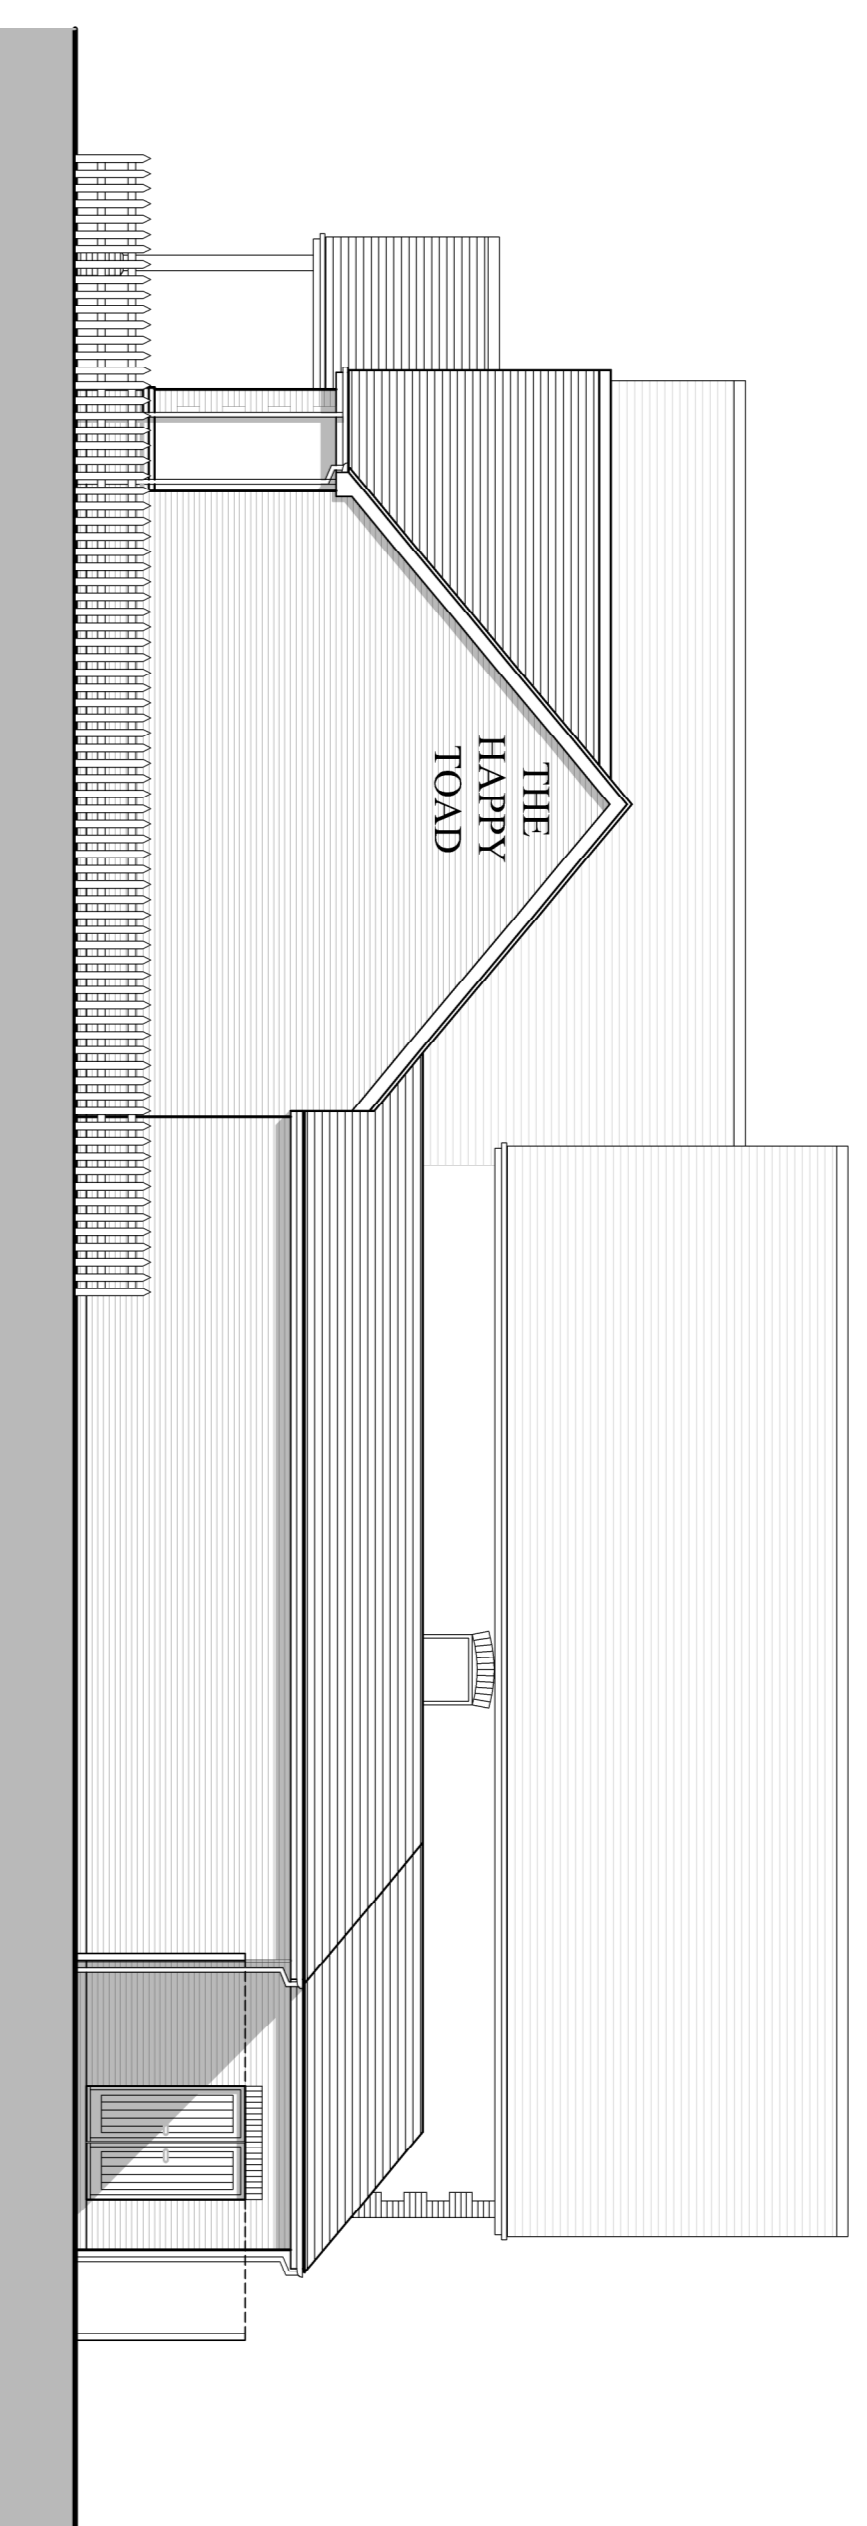

SIDE ELEVATION - B (EAST)

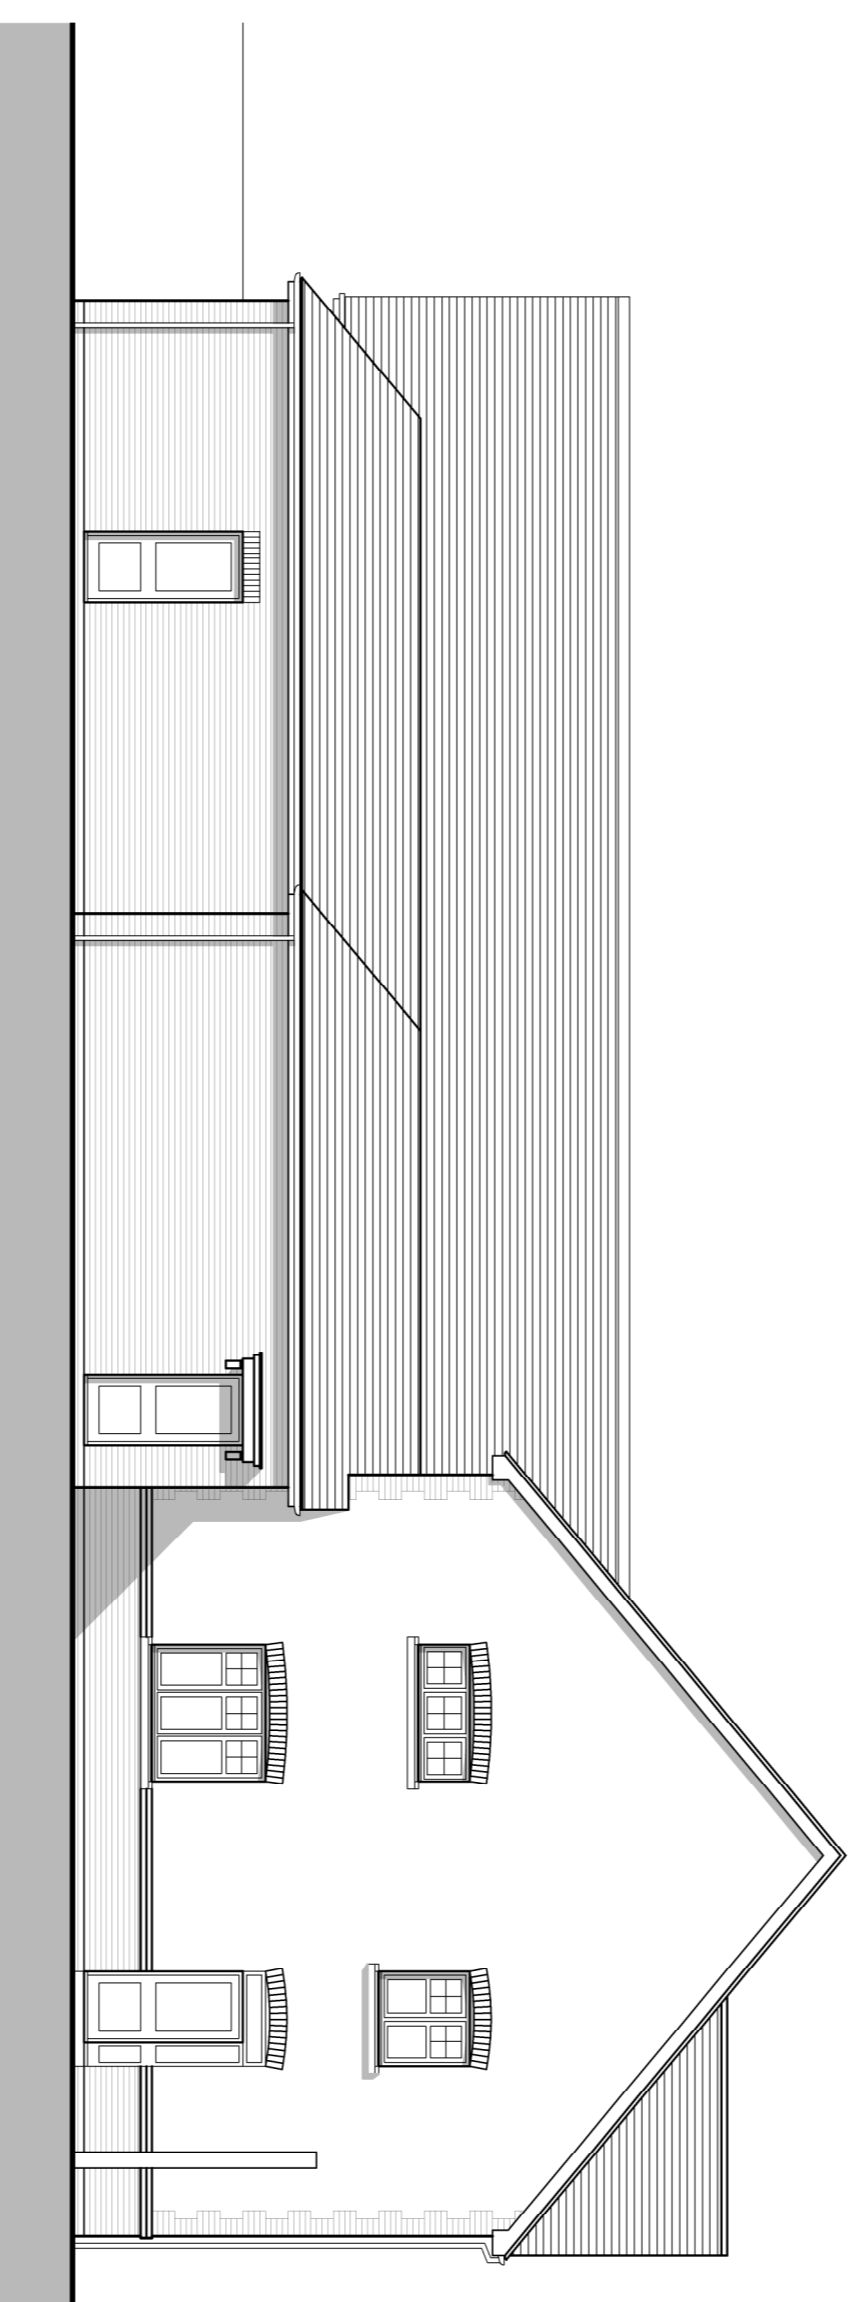


REAR ELEVATION - C (NORTH)

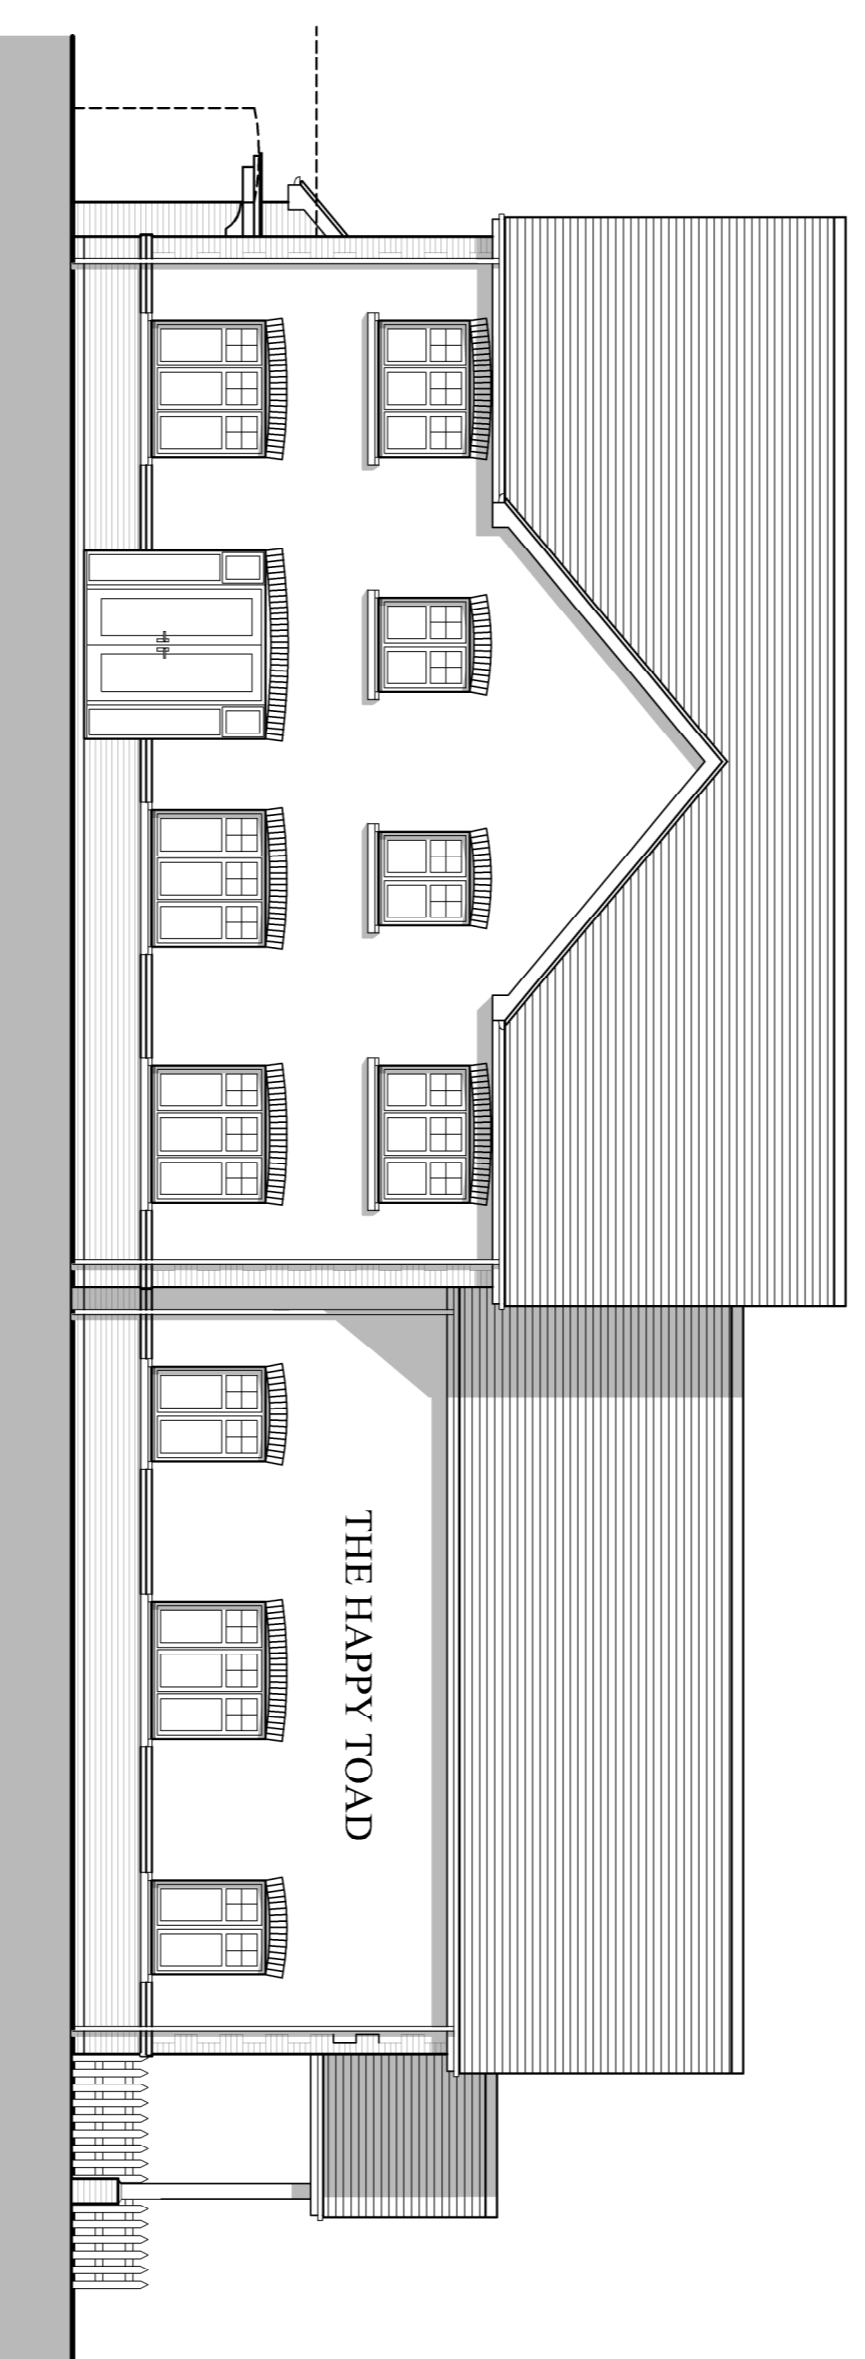

SIDE ELEVATION - D (WEST)

0m 1m 2m 3m 4m 5m
Scale
10m

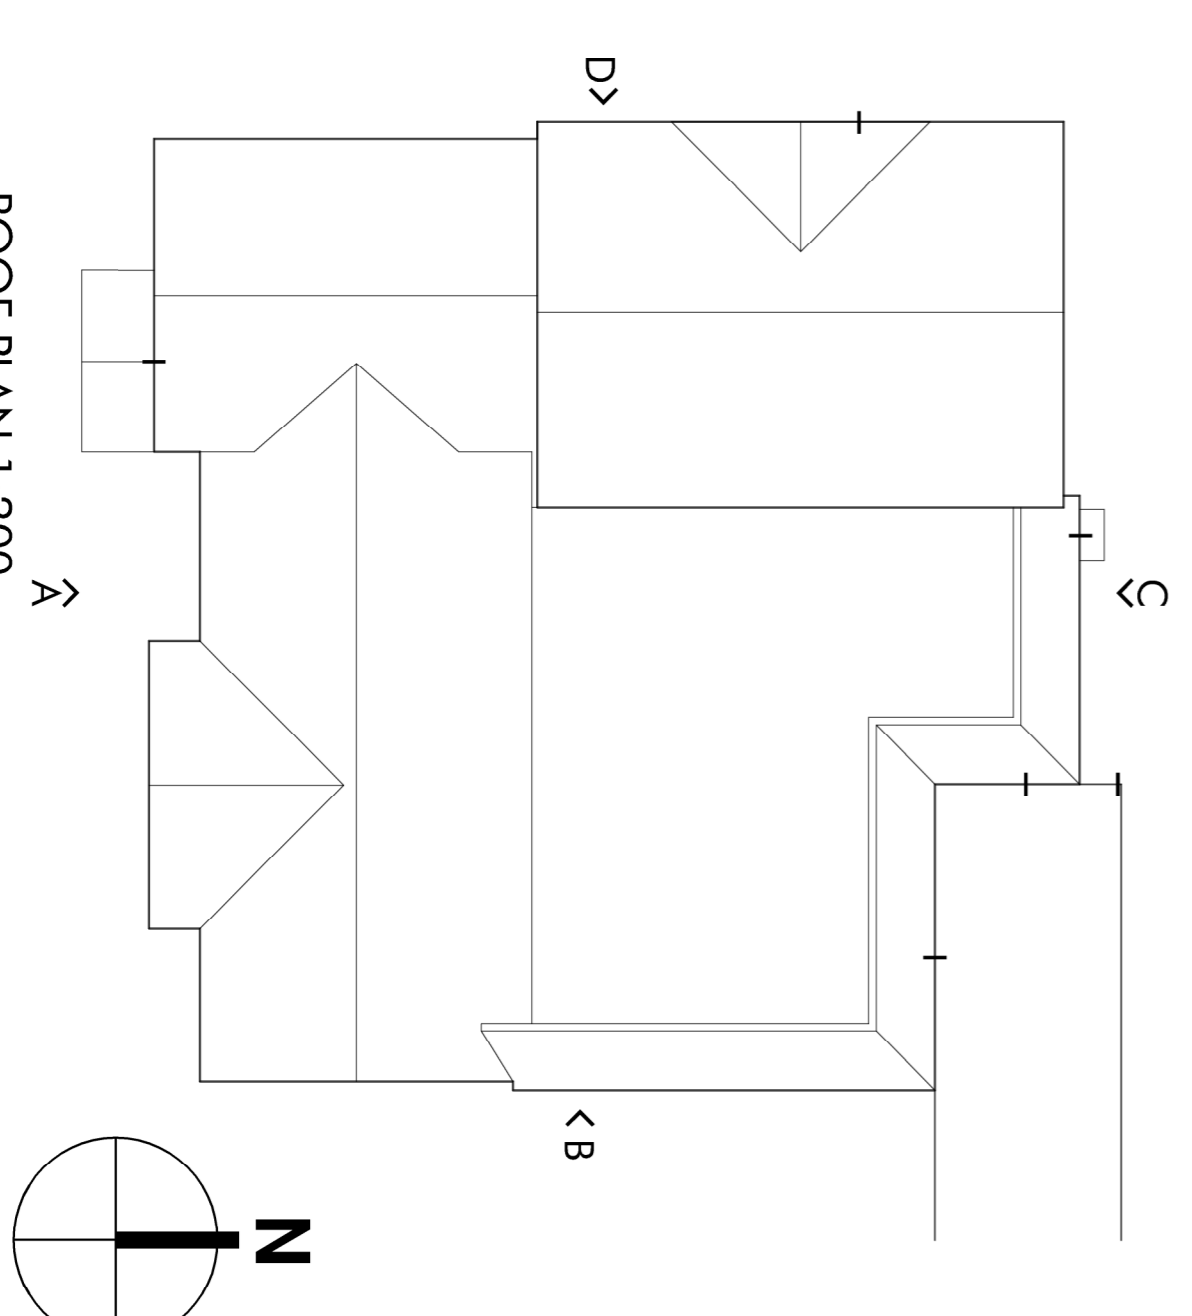

ROOF PLAN 1:200

REV	DATE	CHANGES	BY	CHK	ISSUE FOR
A	27.11.15	FIRST ISSUE	AP	FW	PLANNING
B	16.12.15	ROOF DETAIL AMENDED, RENDER & CHIMNEY ADDED	TO	FW	PLANNING
C	31.03.16	AMENDED IN RESPONSE TO PLANNERS & CLIENT COMMENTS	AM	FW	PLANNING
D	08.04.16	CLIENT COMMENTS AMENDMENTS	AM	FW	PLANNING

OMEGA PARTNERSHIP
ARCHITECTS & PLANNERS
15, BRISTOL ROAD, WOKINGHAM, RG40 3AB
TEL: 01292 700333 FAX: 01292 476358 EMAIL: info@omega-partnership.co.uk

client
THE KEEPATCH BEECH CONSORTIUM

project
KEEPATCH BEECH LAND, WOKINGHAM

description
THE PUB ELEVATIONS

project number	drawing number	revision
2367	A-3186	D
scale	date	
1:100 @ A1	NOVEMBER 2015	
status		
PLANNING		

2367-A-3186-D

This page is intentionally left blank