



North Elevation

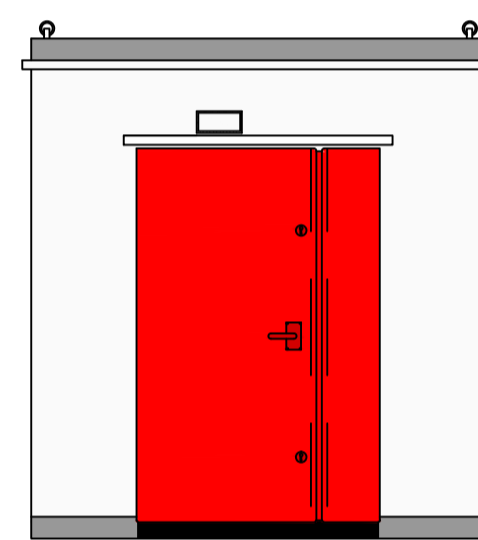

East Elevation





South Elevation


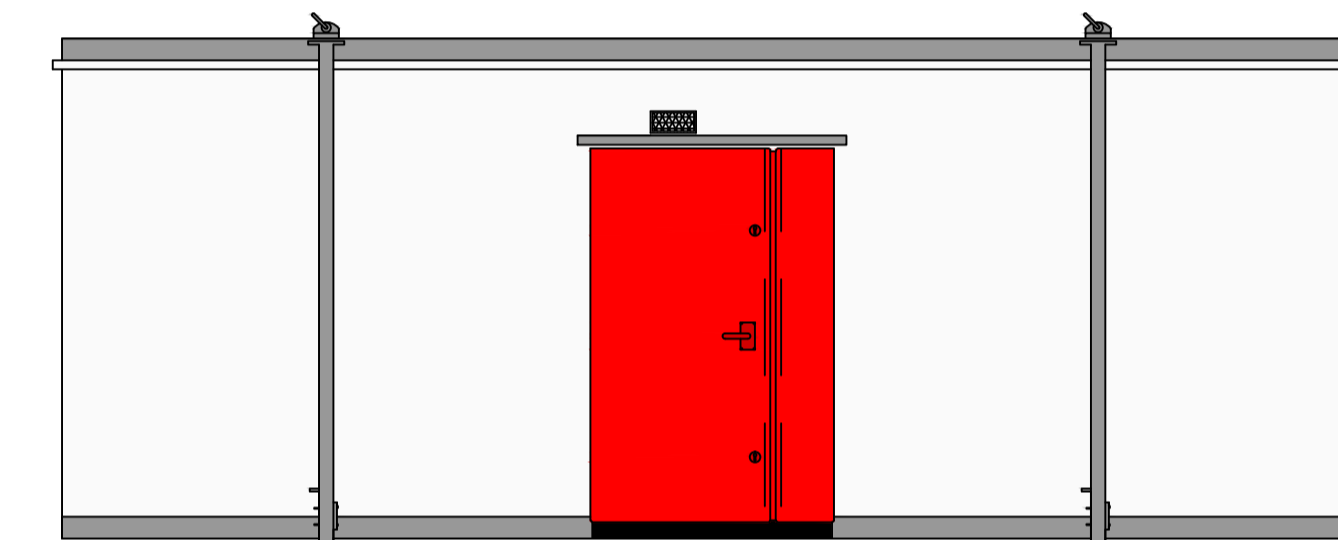


West Elevation


01 Elevations
018 1:50

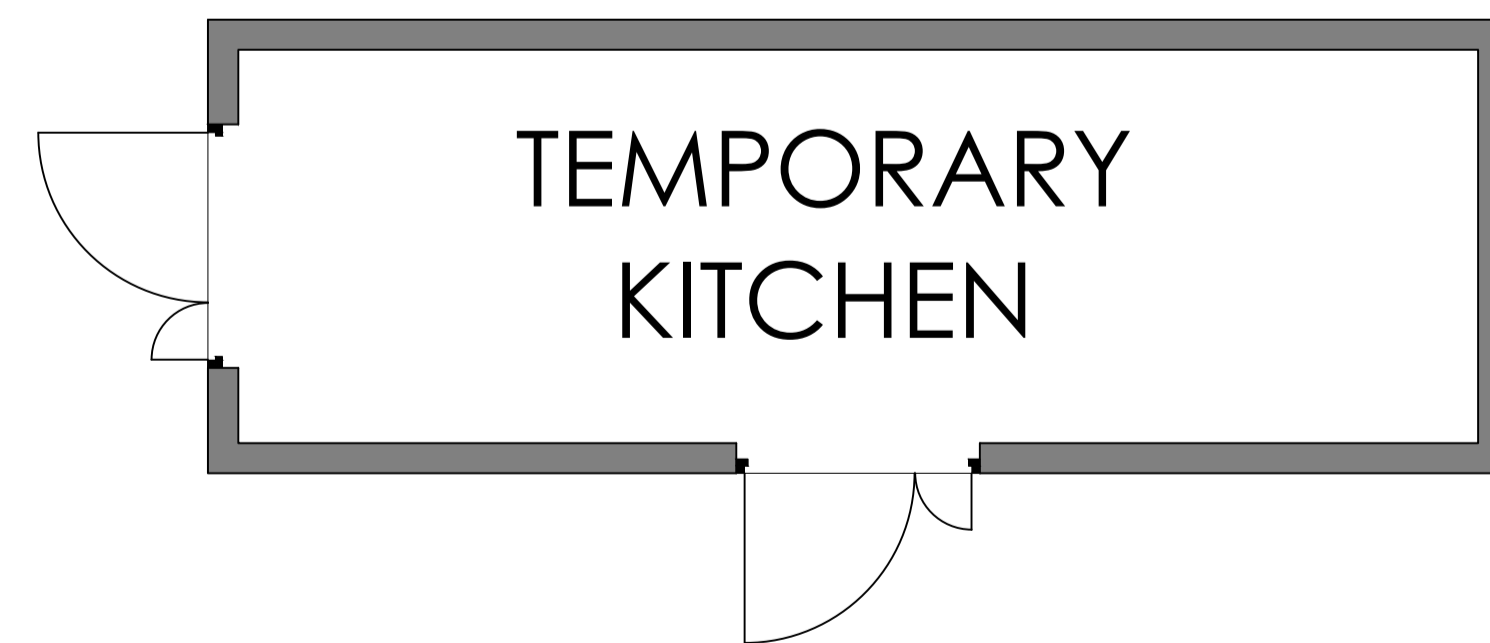 

01 Ground Floor Plan
018 1:50

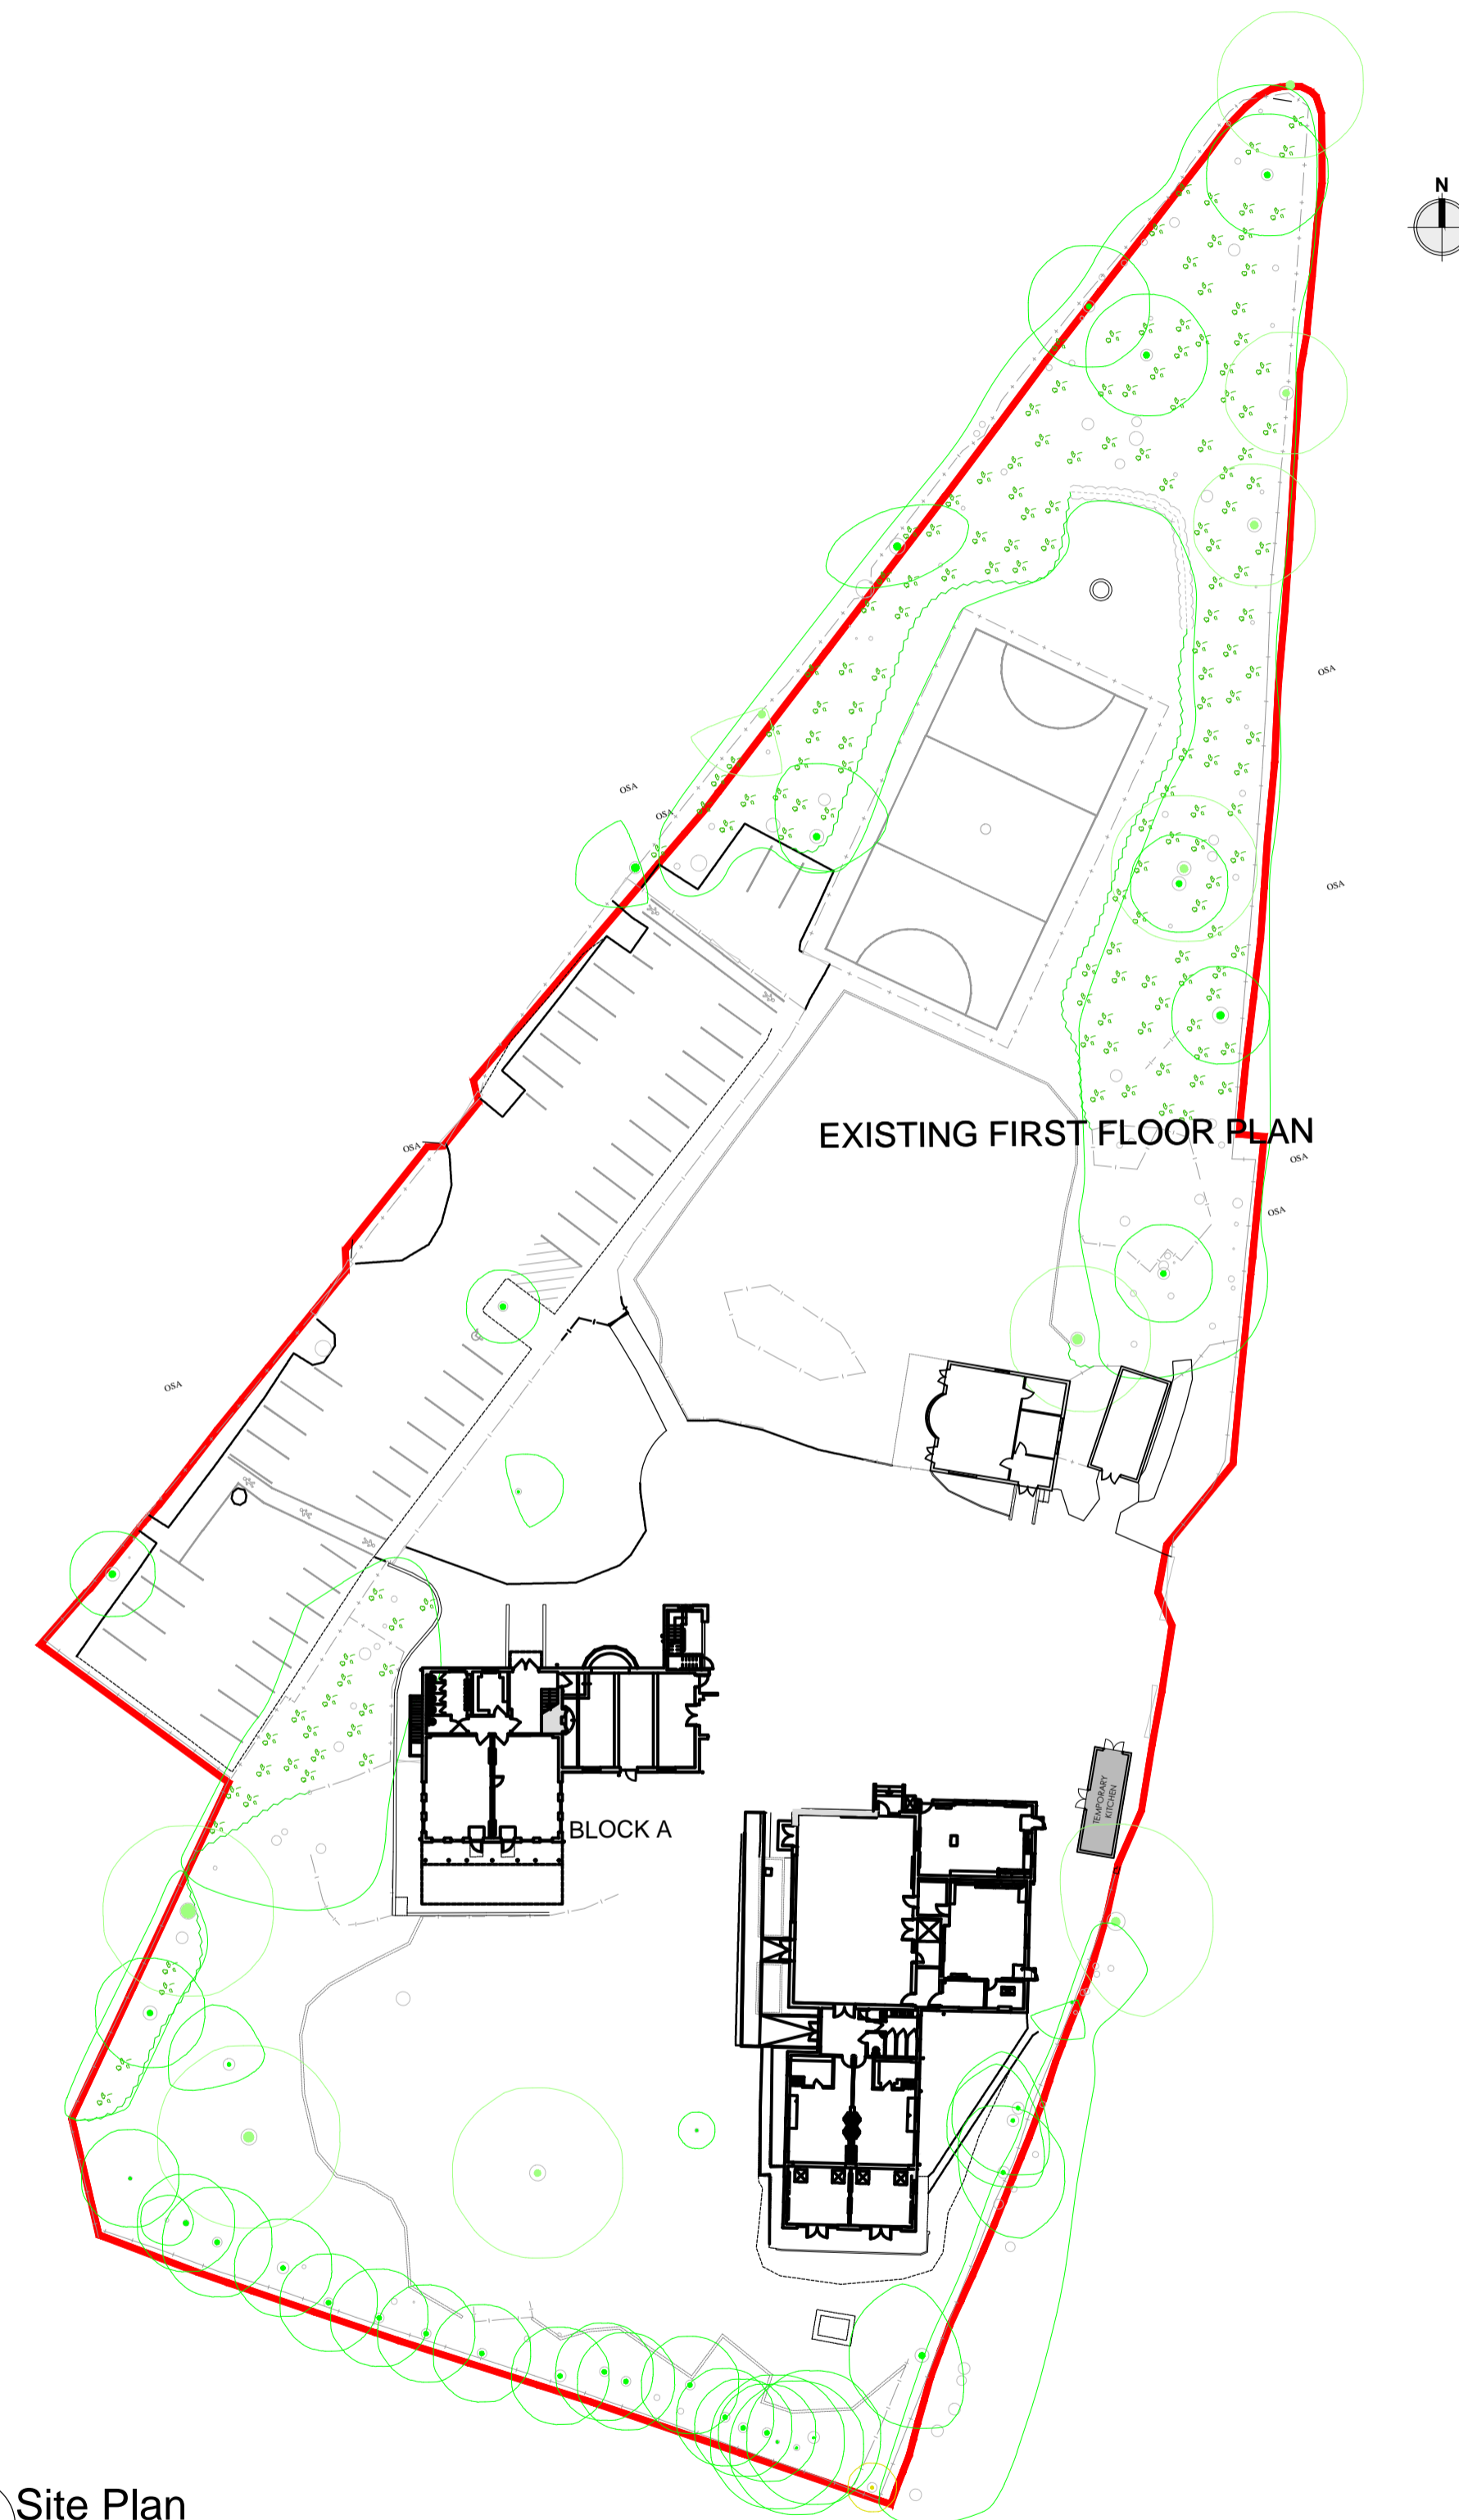 

01 Site Plan
018 1:500

 

NOTES:

LEGEND:

Rev	Date	Description	DRN	CHK	APP

Client
Education Funding Agency

PROJECT:
Evendons
Primary School
FS0296

Site	Client
161 Finchampstead Road Wokingham, Berkshire, RG40 3HD	Education Funding Agency Department of Education Sanctuary Buildings, Great Smith St London SW1P 3BT
	+44 (0)207 783 8157 http://www.gov.uk/def

ARCADIS Design & Consultancy
for national and
local assets

Registered office: ARCADIS House 34 York Way London N1 9AB	Coordinating office: ARCADIS House 34 York Way London N1 9AB Tel: 44 (0)20 7812 2000
--	---

www.arcadis.com

TITLE:
Temporary
Kitchen Layout

Designed	SLJ	Signed	Date
Drawn	SLJ	Signed	JUL 16
Checked	NM	Signed	JUL 16
Approved	EL	Signed	JUL 16
Scale:	As shown	Datum:	ADD
Original Size:	A1	Grid:	OS
Suitability Code:	T1	Project Number:	28261125

Suitability Description:
PLANNING

Drawing Number: 28261125-018	Revision: 00
--	------------------------

This page is intentionally left blank