



1 EXISTING WEST ELEVATION

SCALE 1:100

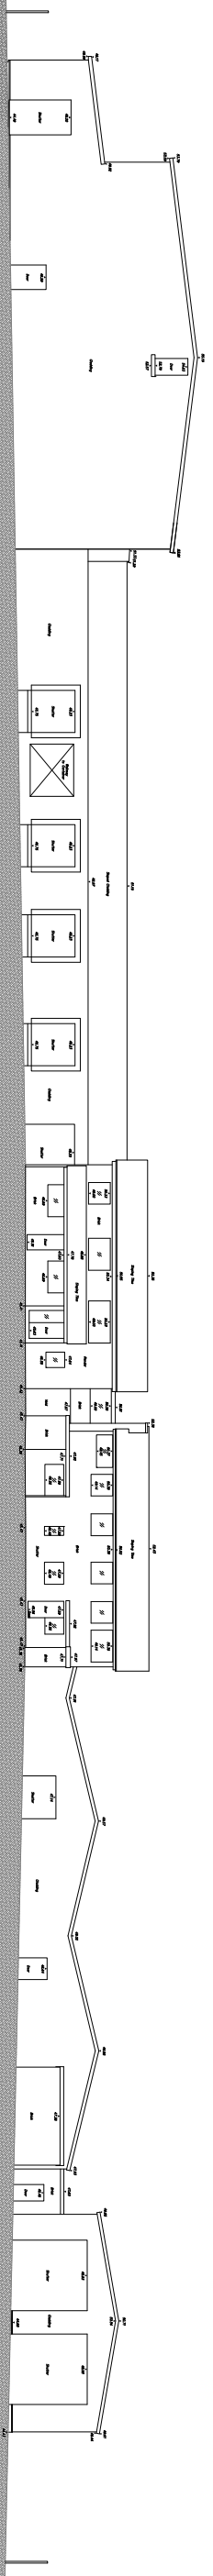


2 EXISTING EAST ELEVATION

SCALE 1:100

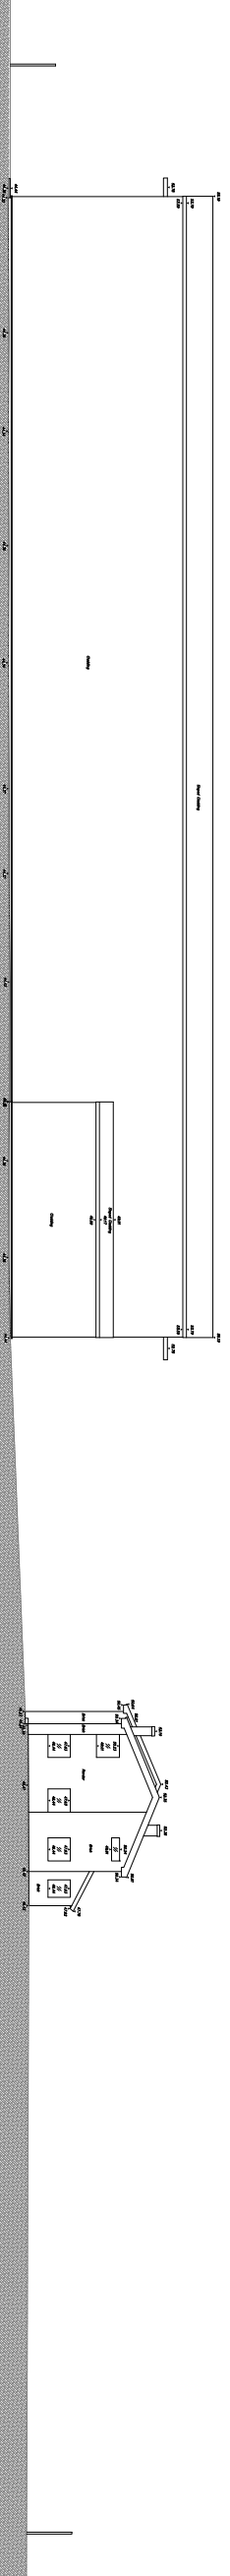

3 EXISTING SOUTH ELEVATION

SCALE 1:100

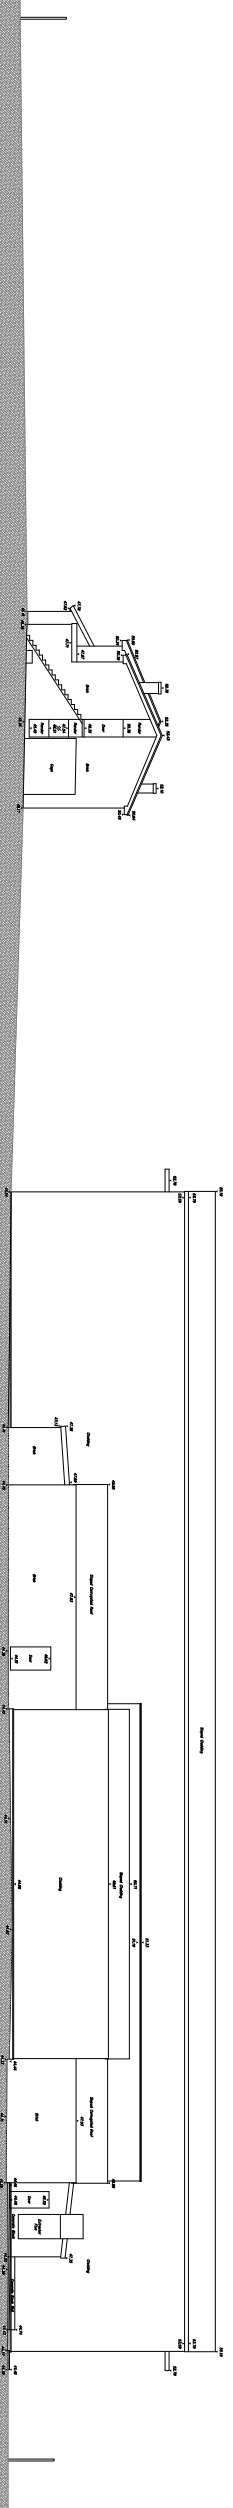

4 EXISTING NORTH ELEVATION

SCALE 1:100

Author	ddemery	Drawn by	SJ	Checked by	IPC	Date	08/20/15
Project Title	NEW COLD STORE AND OFFICES WITH DRIVERS REST ACCOMMODATION						
Client	PULLEYN TRANSPORT LTD						
Scale	1:200	Drawn to Scale	A1				
Drawing Title	EXISTING ELEVATIONS						
Job/Client No	13615-102						
Address	THE HARPER PARTNERSHIP, ALTON FERNS, THE OLD RECTORY, 72 High Street, ALTON, WILTSHIRE, WILTS, BA11 1ZZ						
Architect	THE HARPER PARTNERSHIP, WAREFIELD, 25, BURNING WOOD, WAREFIELD, WILTSHIRE, WILTS, BA11 1ZZ						
Architect Contact	2ND FLOOR, CHURCH WAREHOUSE, 100, CHURCH LANE, WAREFIELD, WILTSHIRE, WILTS, BA11 1ZZ						
Architect Phone	T. 01753 238 8555 F. 01753 244 5899						
Architect Fax	F. 01753 238 8555						
Architect Email	E. info@harrispartnership.com						
Architect Website	www.harrispartnership.com						



This page is intentionally left blank