


THIS DRAWING IS TO BE READ IN CONJUNCTION WITH THE STRUCTURAL ENGINEER SPECIALISTS DRAWINGS, DETAILS AND SPECIFICATION.
 ALL OPENINGS TO BE COMPLETED ON SITE BEFORE WORK TO COMMENCE ON PLACEMENT OF DOORS AND WINDOWS.

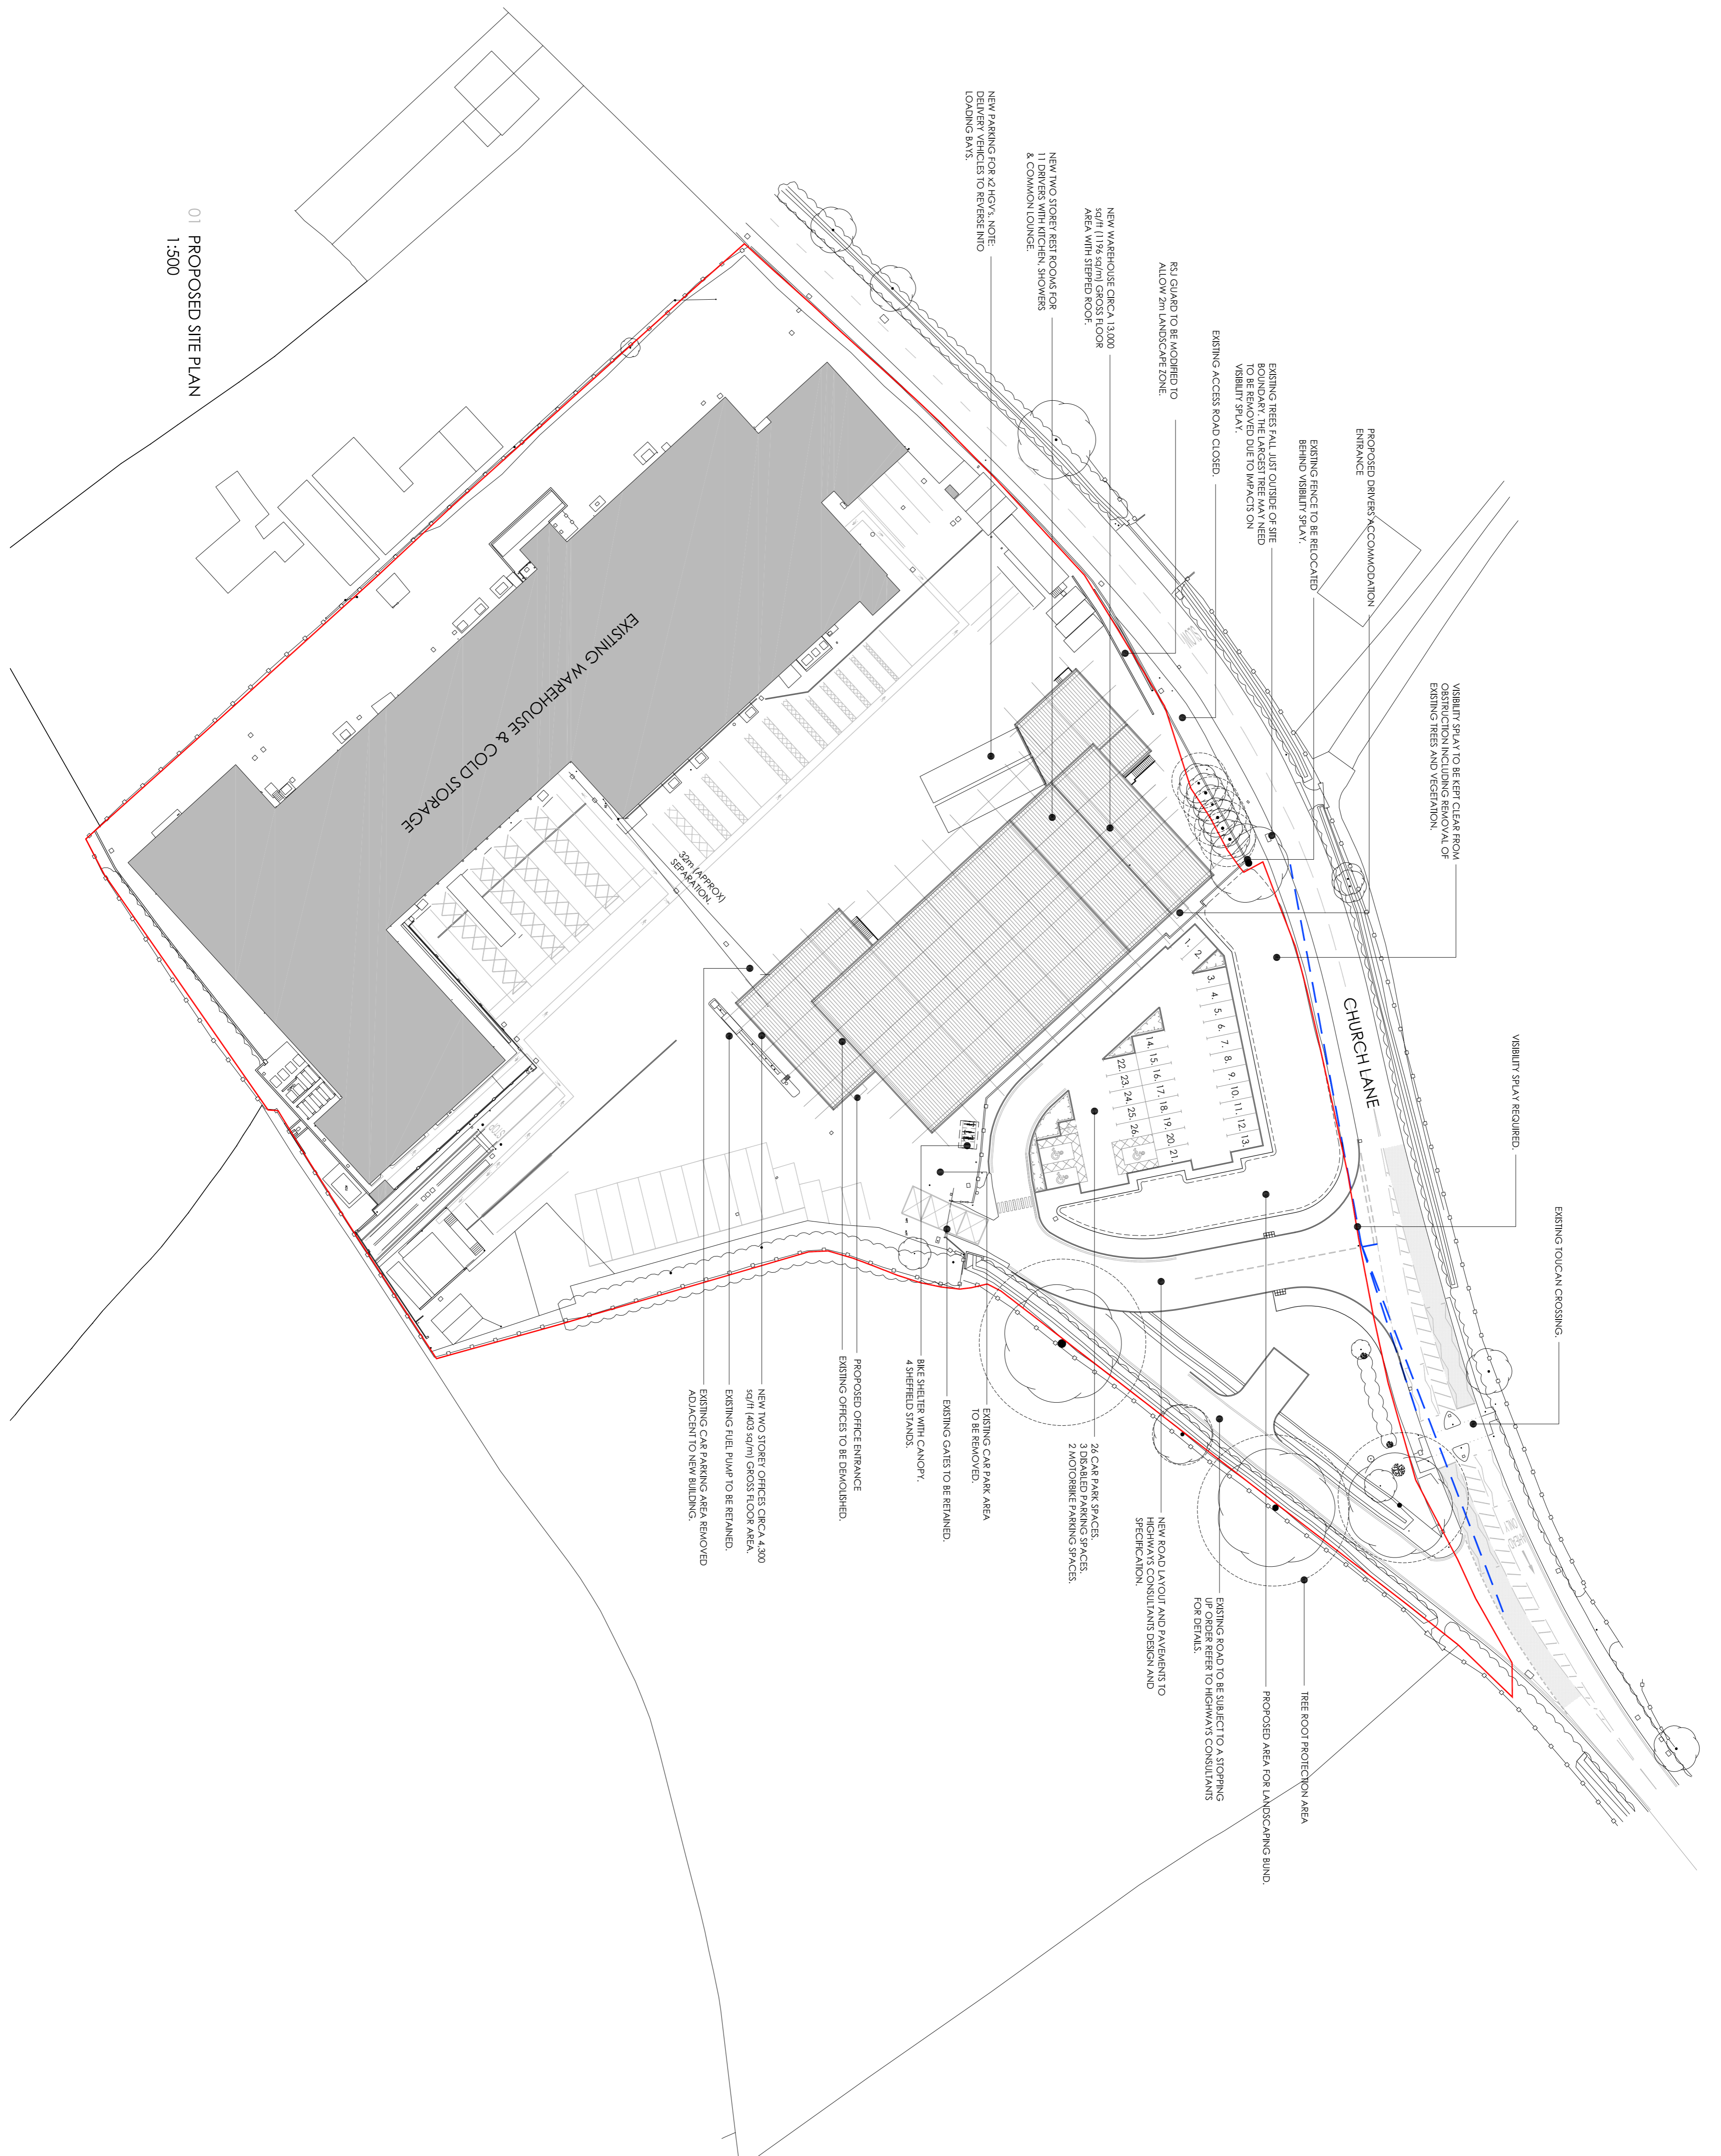

01 PROPOSED SITE PLAN
 1:500

Rev	Date	Description	Rev By	CHK By
D	13.11.2015	FINAL LAYOUT AND SIGNIFY TO TRANSPORT	JRG	SJ
C	12.11.2015	AMENDMENT TO SIGNIFY TO TRANSPORT	JRG	SJ
B	27.10.2015	NEW PARKING FOR NON TO LOADING BAYS	JRG	SJ
A	26.10.2015	AMENDMENT TO SIGNIFY TO TRANSPORT	JRG	SJ
-	23.09.2015	ISSUE FOR PERMIT	JRG	SJ

Client	PULLEYN TRANSPORT LTD
Project No	13615-105
Project Name	PULLEYN TRANSPORT LTD CHURCH LANE THREE WILE CROSS RUDWIG RS7 1TB
Scale	1:500
Drawing No	PROPOSED SITE PLAN
Scale	1:500
Drawn By	JRG
Checked By	SJ
Date	10.09.15
Rev	D

This page is intentionally left blank