




01 NORTH EAST ELEVATION
208 1:100

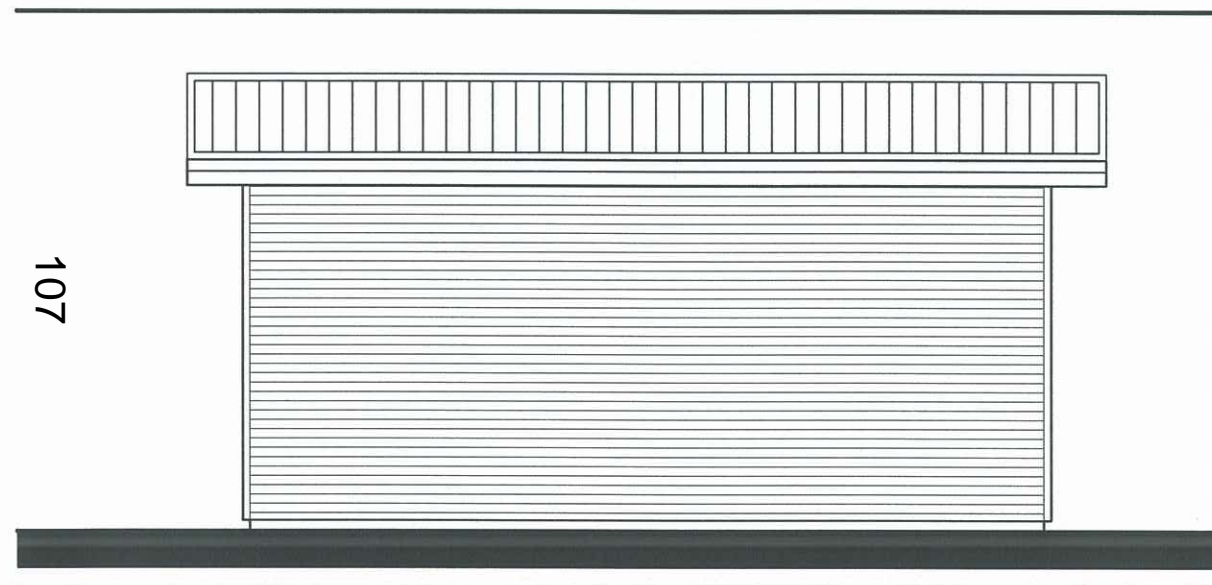


02 SOUTH WEST ELEVATION
208 1:100

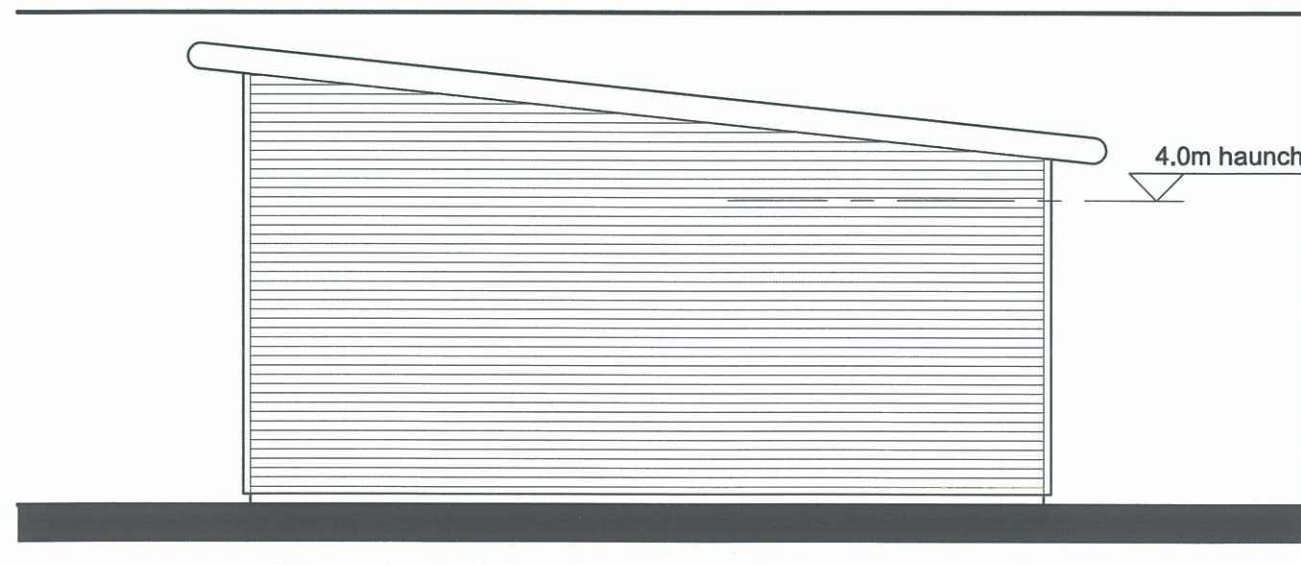

03 NORTH WEST ELEVATION
208 1:100

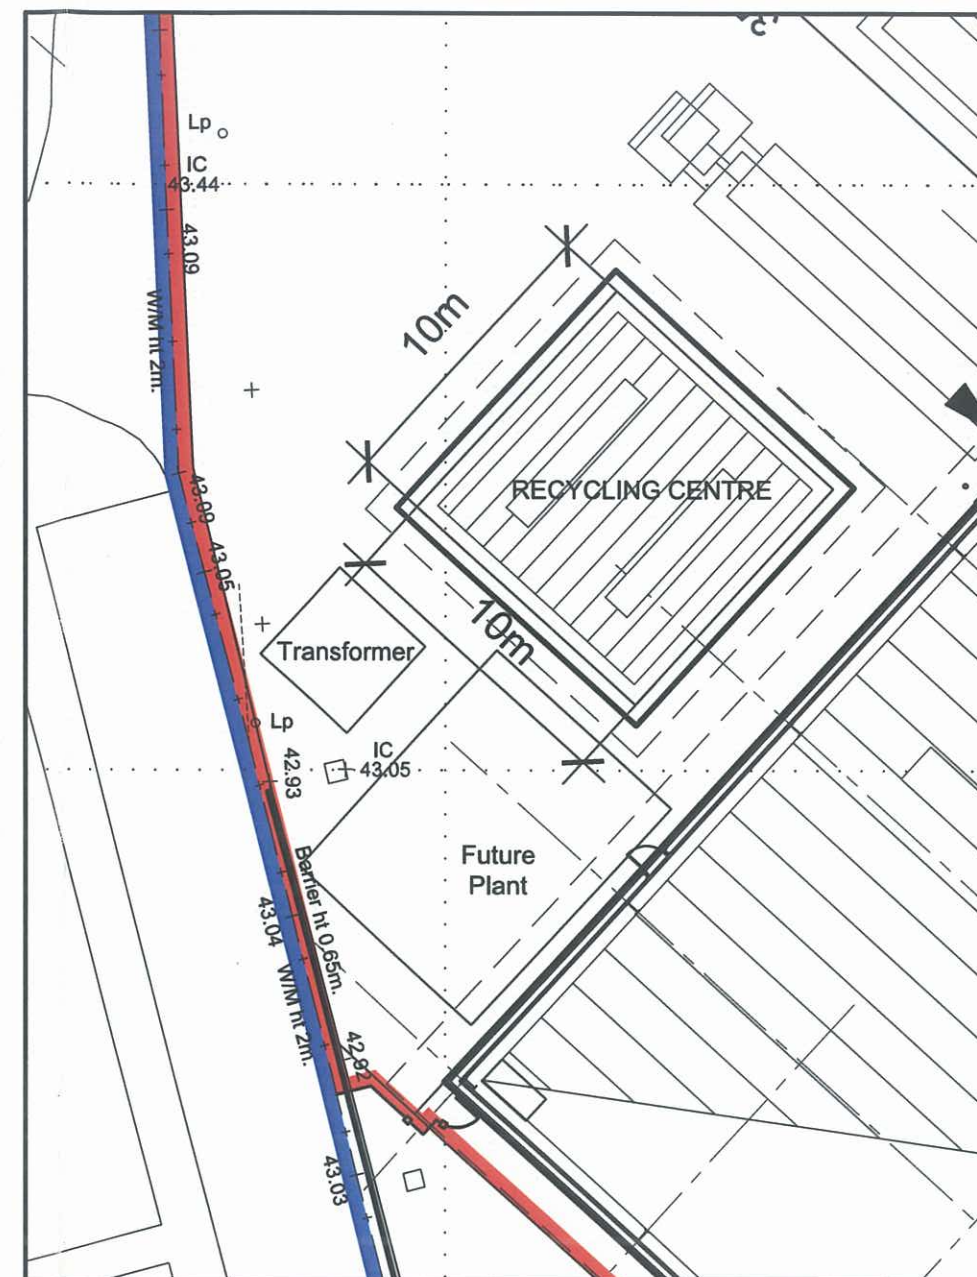

05 SITE PLAN
208 1:100

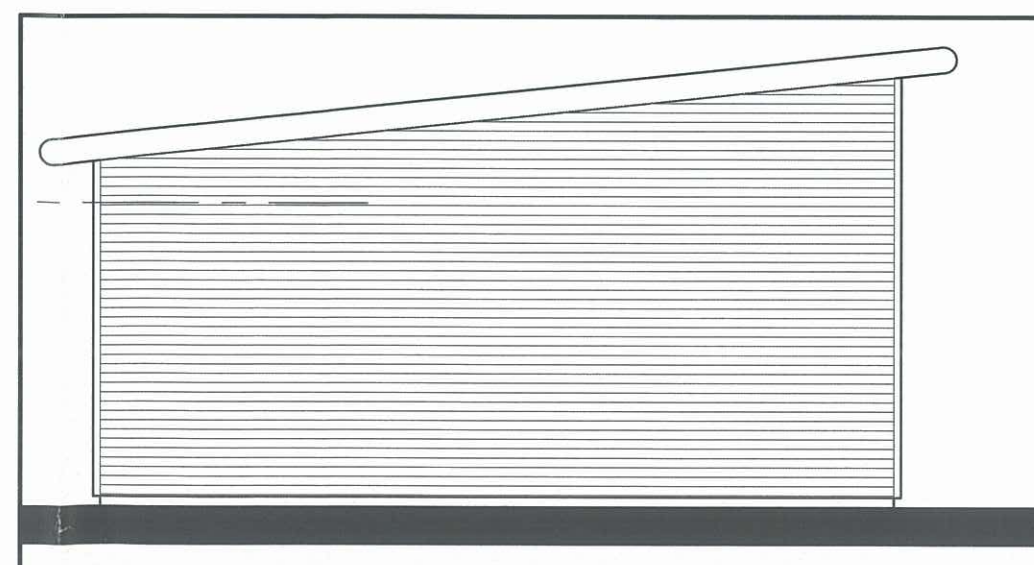

04 SOUTH EAST ELEVATION
208 1:100

NOTES:

SUBJECT TO STATUTORY CONSENTS

BASED ON SURVEY BY GREENHATCH LTD. REF: 14924

BASED ON OS MAP REPRODUCED BY PERMISSION OF CONTROLLER OF HM STATIONARY OFFICE (c) CROWN COPYRIGHT

COPYRIGHT RESERVED

DO NOT USE ELECTRONIC VERSIONS OF THIS DRAWING TO DETERMINE DIMENSIONS UNLESS SPECIFICALLY AUTHORISED BY MICHAEL SPARKS ASSOCIATES

IF USING AN ELECTRONIC VERSION OF THIS DRAWING FIGURED DIMENSIONS TAKE PRECEDENCE AND NOTIFY MICHAEL SPARKS ASSOCIATES OF ANY DISCREPANCIES

REV	DATE	NOTE	DRAWN	CHECK



CHARTERED ARCHITECTS

11 PLATO PLACE
ST DUNSTON ROAD
LONDON SE18 4TU

TELEPHONE 020 7735 6142
FAX 020 7735 3881
www.michael-sparks.co.uk

Standard Life Investments

TITLE
SUTTONS BUSINESS PARK, READING
DRAWING
PLOT A
RECYCLING CENTRE
CLIENT
STANDARD LIFE INVESTMENTS

DATE SEPTEMBER 2016	SCALE 1:100@A3	DRAWN ST
STATUS PLANNING	CHECKED SD	

DRAWING NUMBER
30915-PL-208

This page is intentionally left blank