




West Elevation 1:100

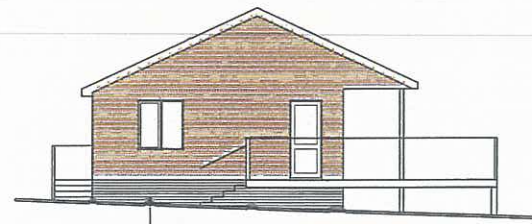

North Elevation 1:100

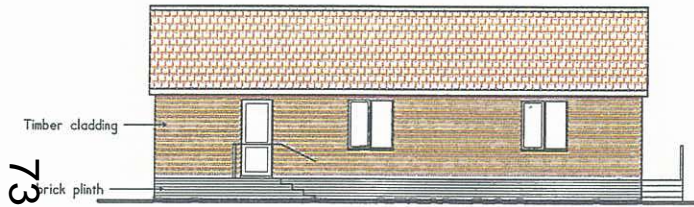


East Elevation 1:100

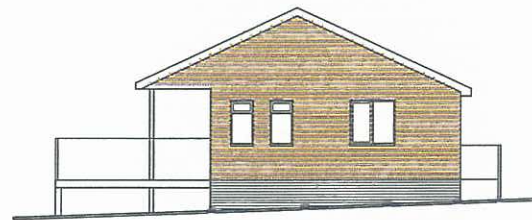


South Elevation 1:100


Window + door frames to be oak
Fascia and barge boards to be oak

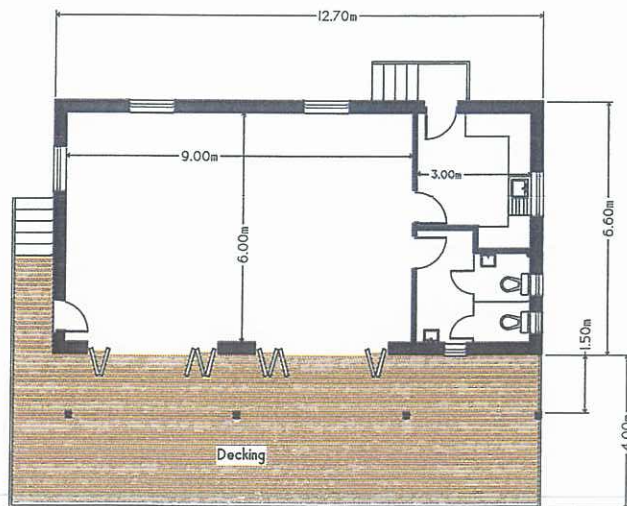

Ground Floor Plan 1:100

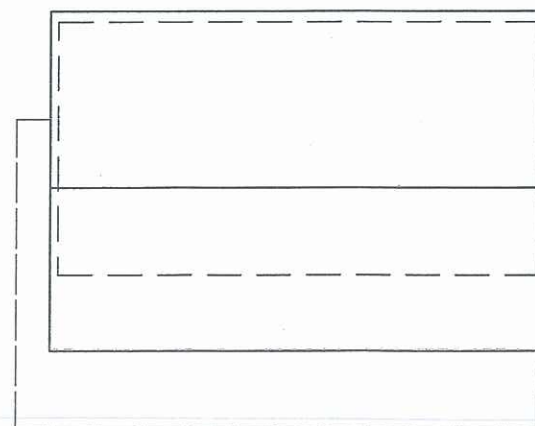


Roof Plan 1:100

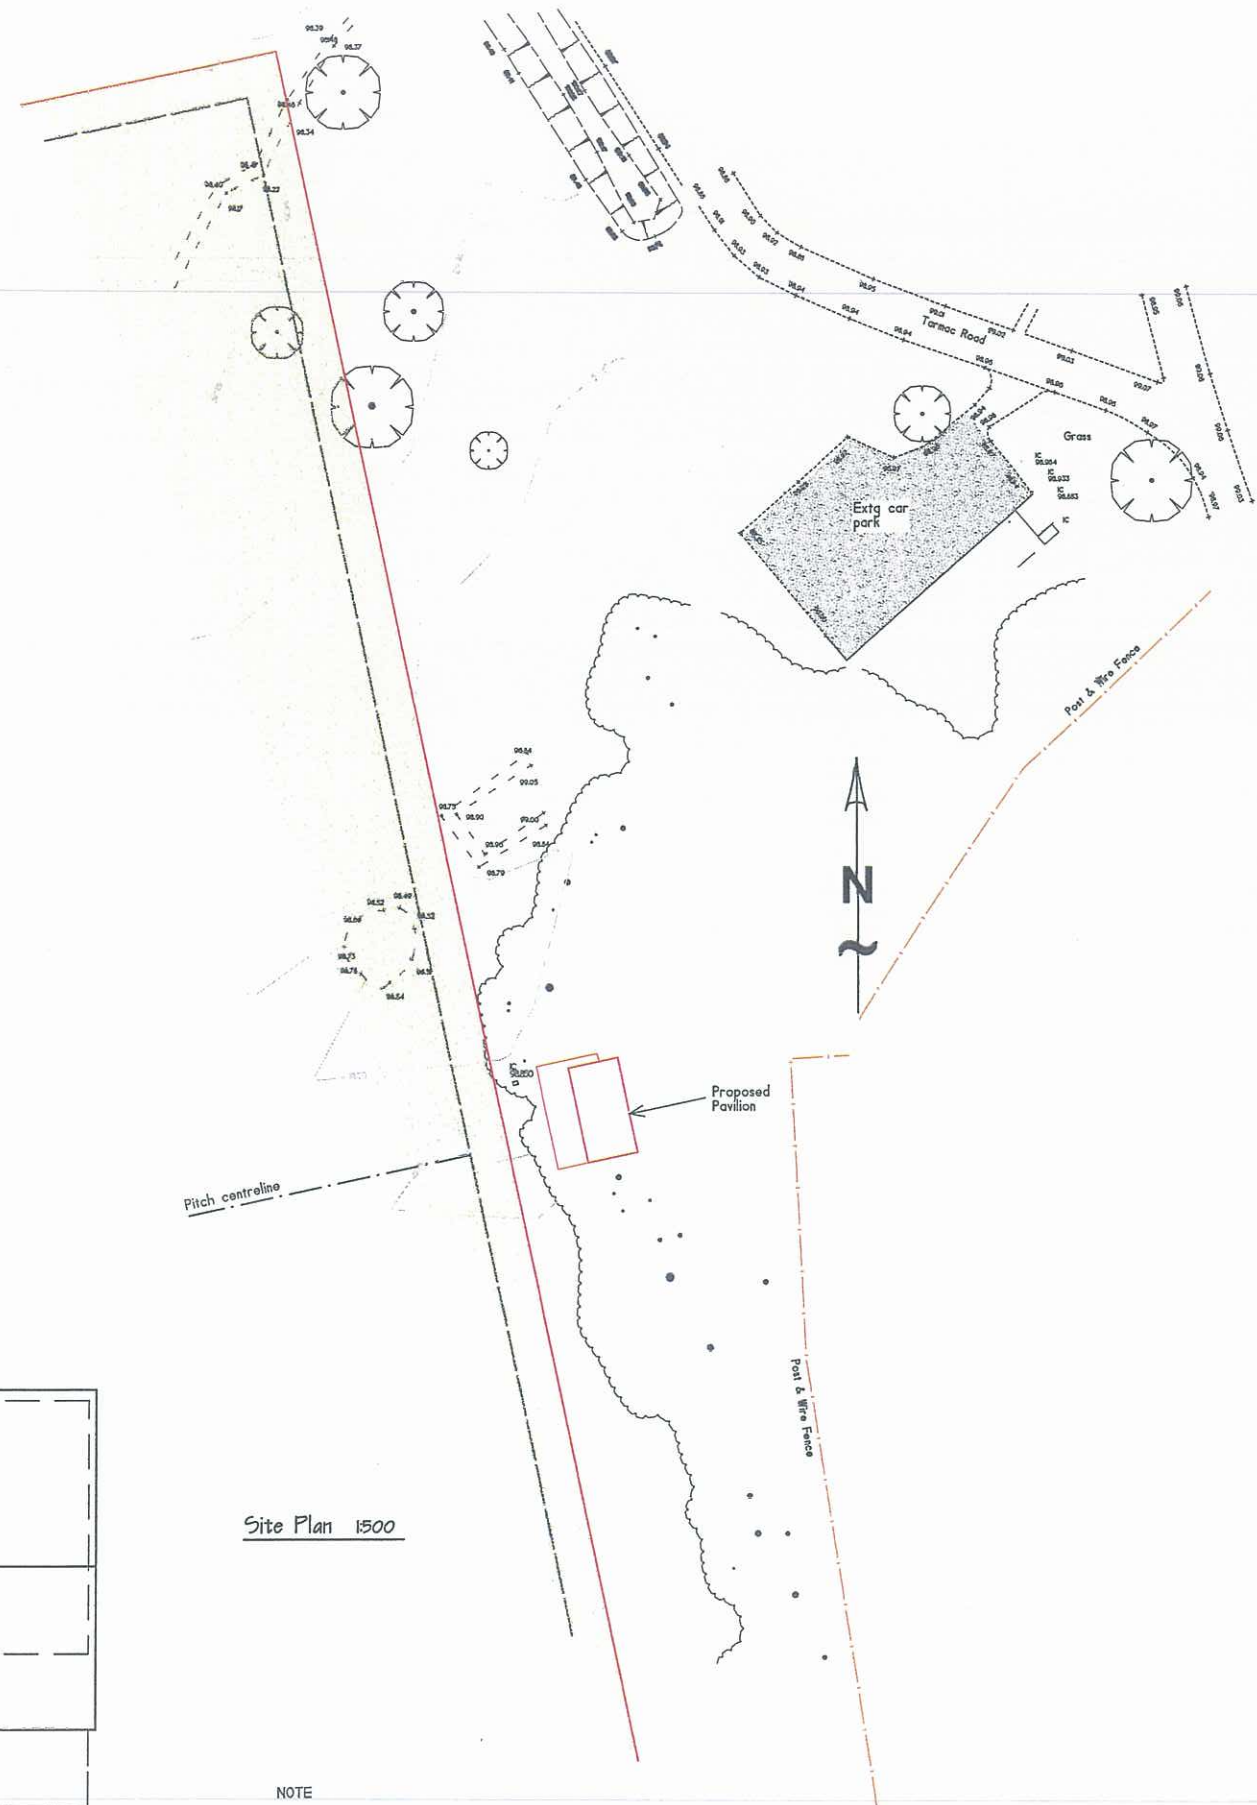

Site Plan 1:500

NOTE

Levels indicated for floor and decking vary between 600mm and 900mm above ground level. These are likely to be adjusted when detailed survey of this area is available.

 

SCALE BAR

REV	DATE	DESCRIPTION
B	23/3/16	Roof layout added

CLIENT:
[Redacted]

Proposed equestrian / polo facility
Park Place,
Henley

DRAWING TITLE:
Proposed Private Pavilion

DSEQUINE
www.dsequins.com
07831 758231

REVISION	SCALE	As shown
B	DATE	February 16
	DRAWN BY	[Signature]
	CHECKED BY	

DRAWING No.
16/1997-30

A1

This page is intentionally left blank