



North Elevation 100

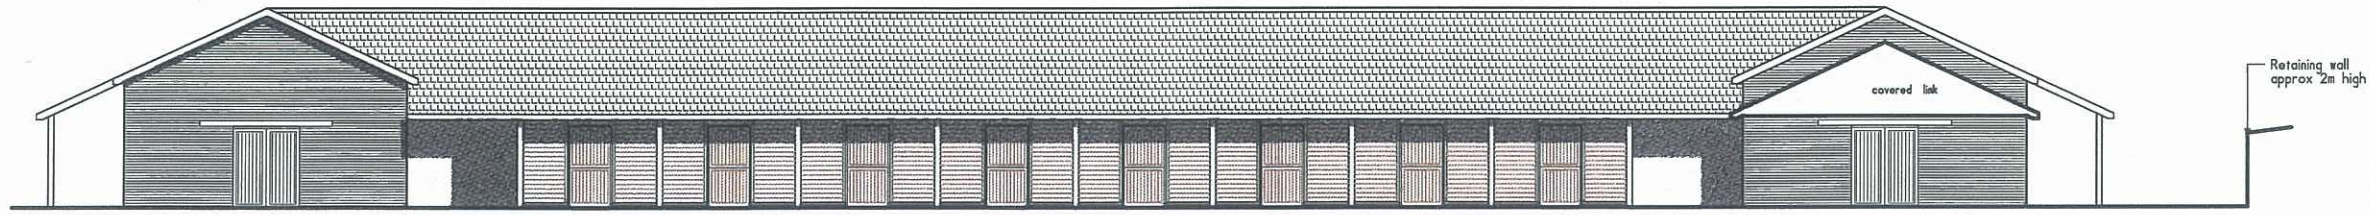


North Elevation 100


Windows + door frames to be oak
Fascia and barge boards to be oak

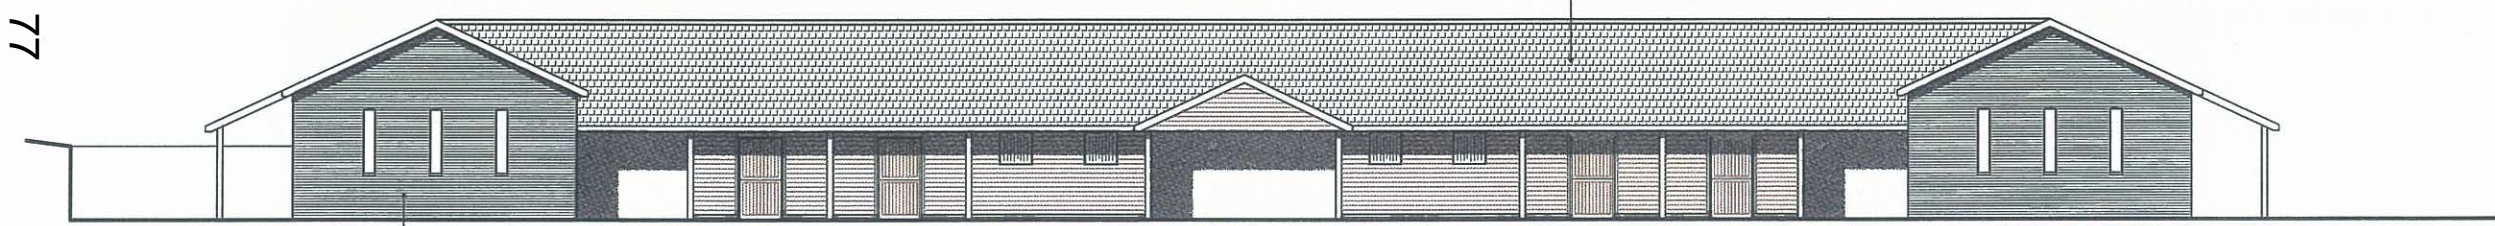


South Elevation 100

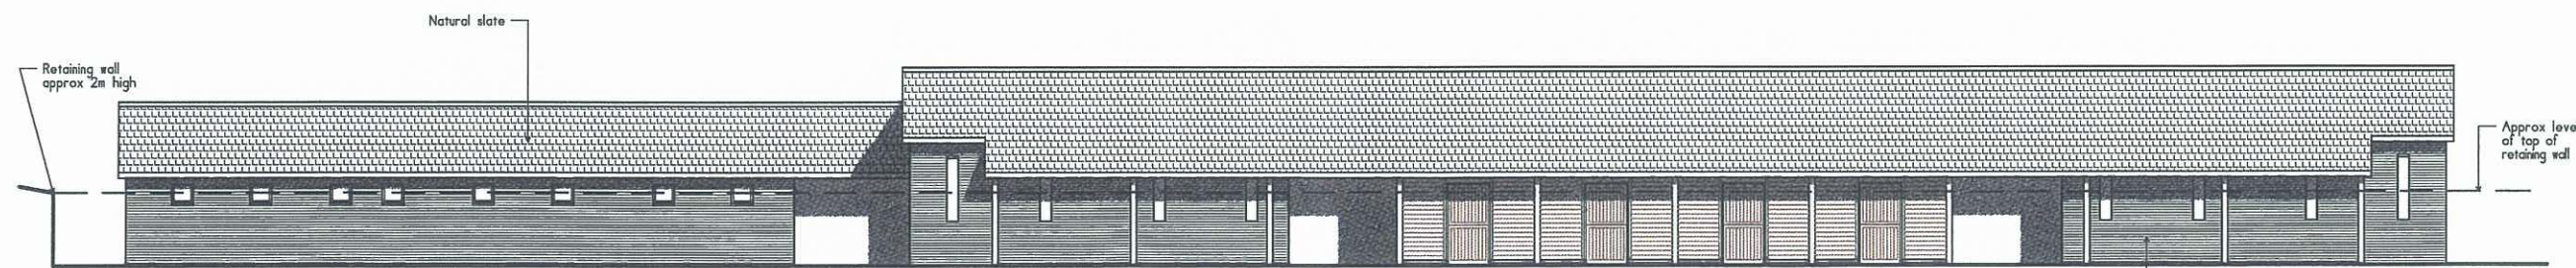

West Elevation 100

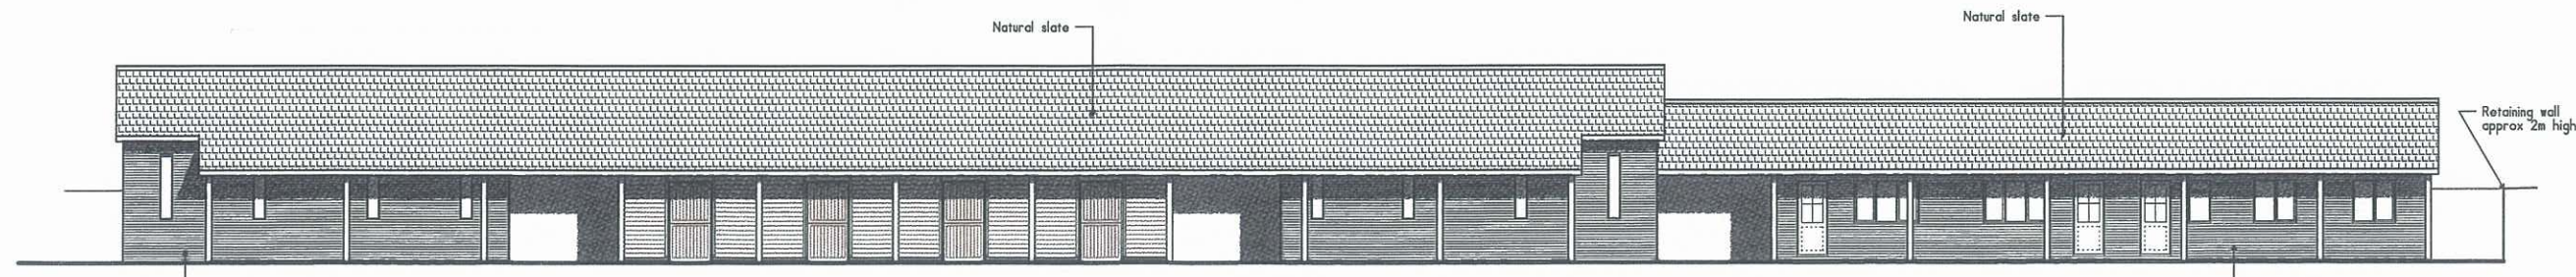

East Elevation 100

 

SCALE BAR

A1

REV	DATE	DESCRIPTION
C	24/5/16	Layout reversed Retaining wall added Minor amendments to internal layout
B	25/2/16	Amenity block amended
A	24/2/16	Access ways increased to 3m. Minor alterations to window positions

REV	DATE	DESCRIPTION
-----	------	-------------

CLIENT:
[Redacted]

Proposed equestrian / polo facility
Park Place,
Henley

DRAWING TITLE:
Stable Block
Proposed Elevations

DSEQUINE
www.dsequine.com
07831 758231

REVISION	SCALE	As shown
C	DATE	February 16
	DRAWN BY	[Signature]
	CHECKED BY	

DRAWING No.
16/1997-22

This page is intentionally left blank