



DRAWING TO BE READ IN CONJUNCTION WITH 26346 RG-L-04 Rev A GA Plan LANDSCAPE MASTERPLAN

All plant shown within the proposed compound is illustrative only and subject to engineers design.

CableDome based on information provided by manufacturer

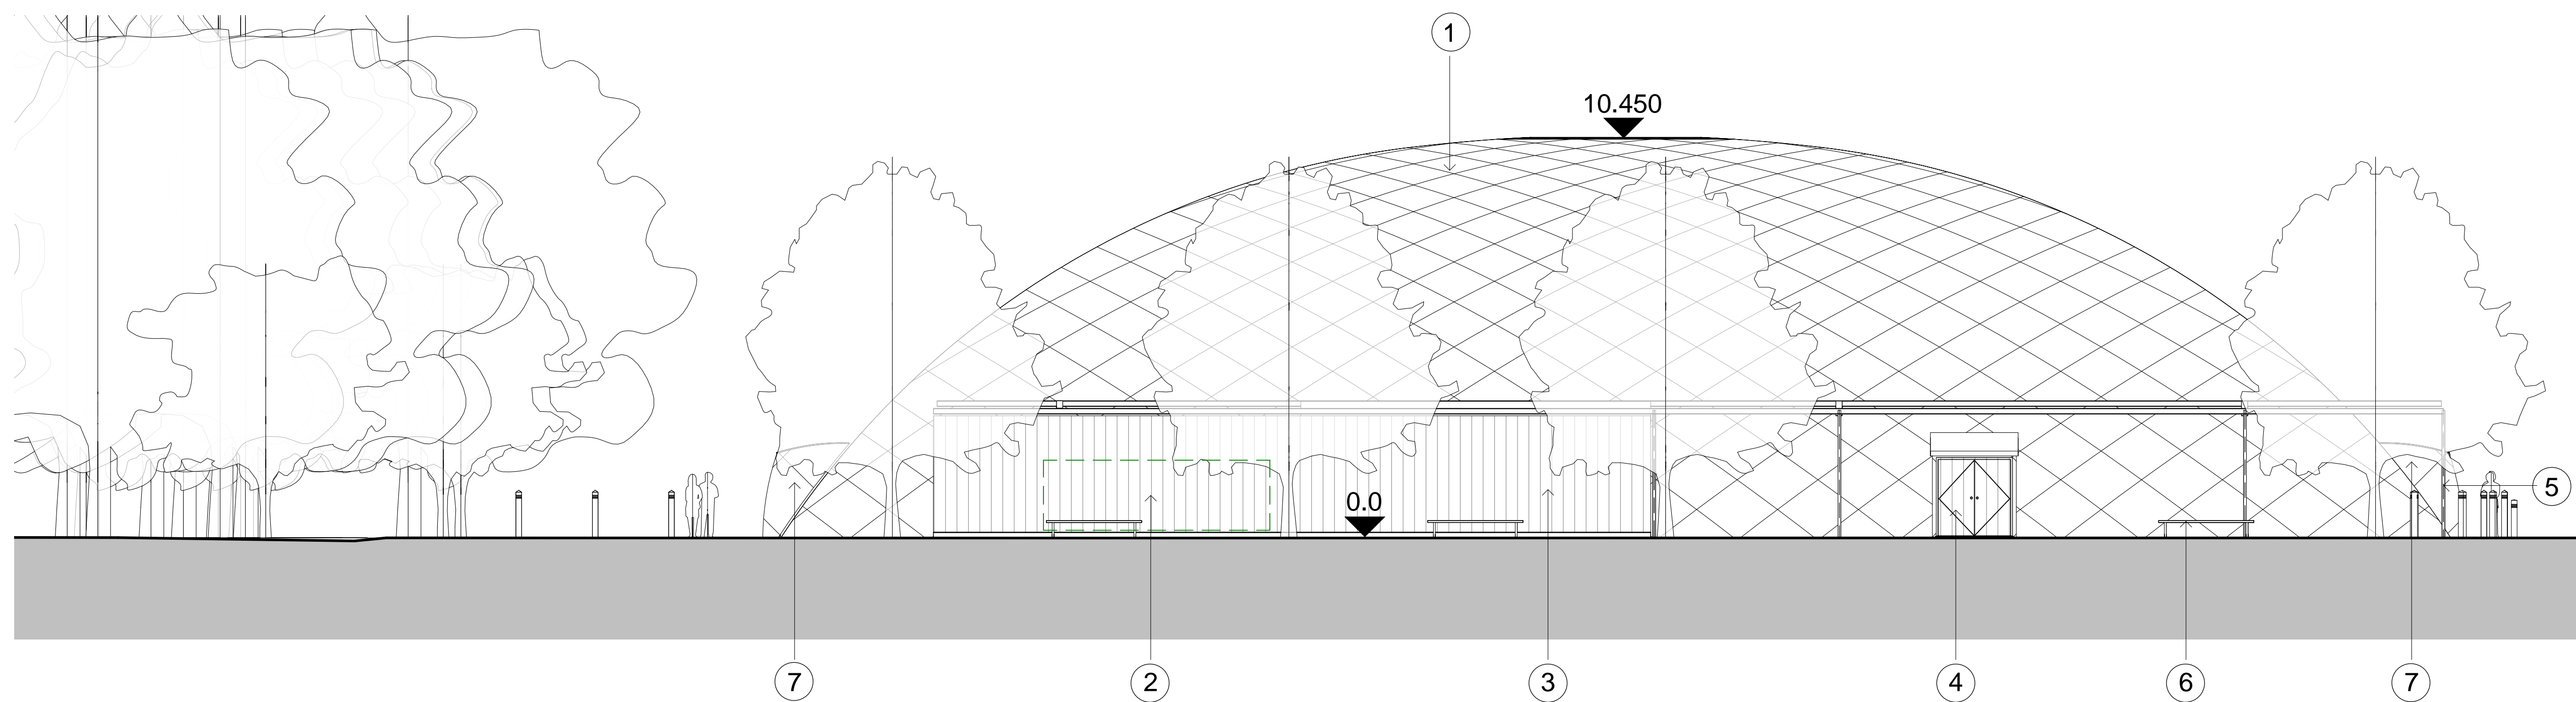


**East Elevation**  
1 : 100

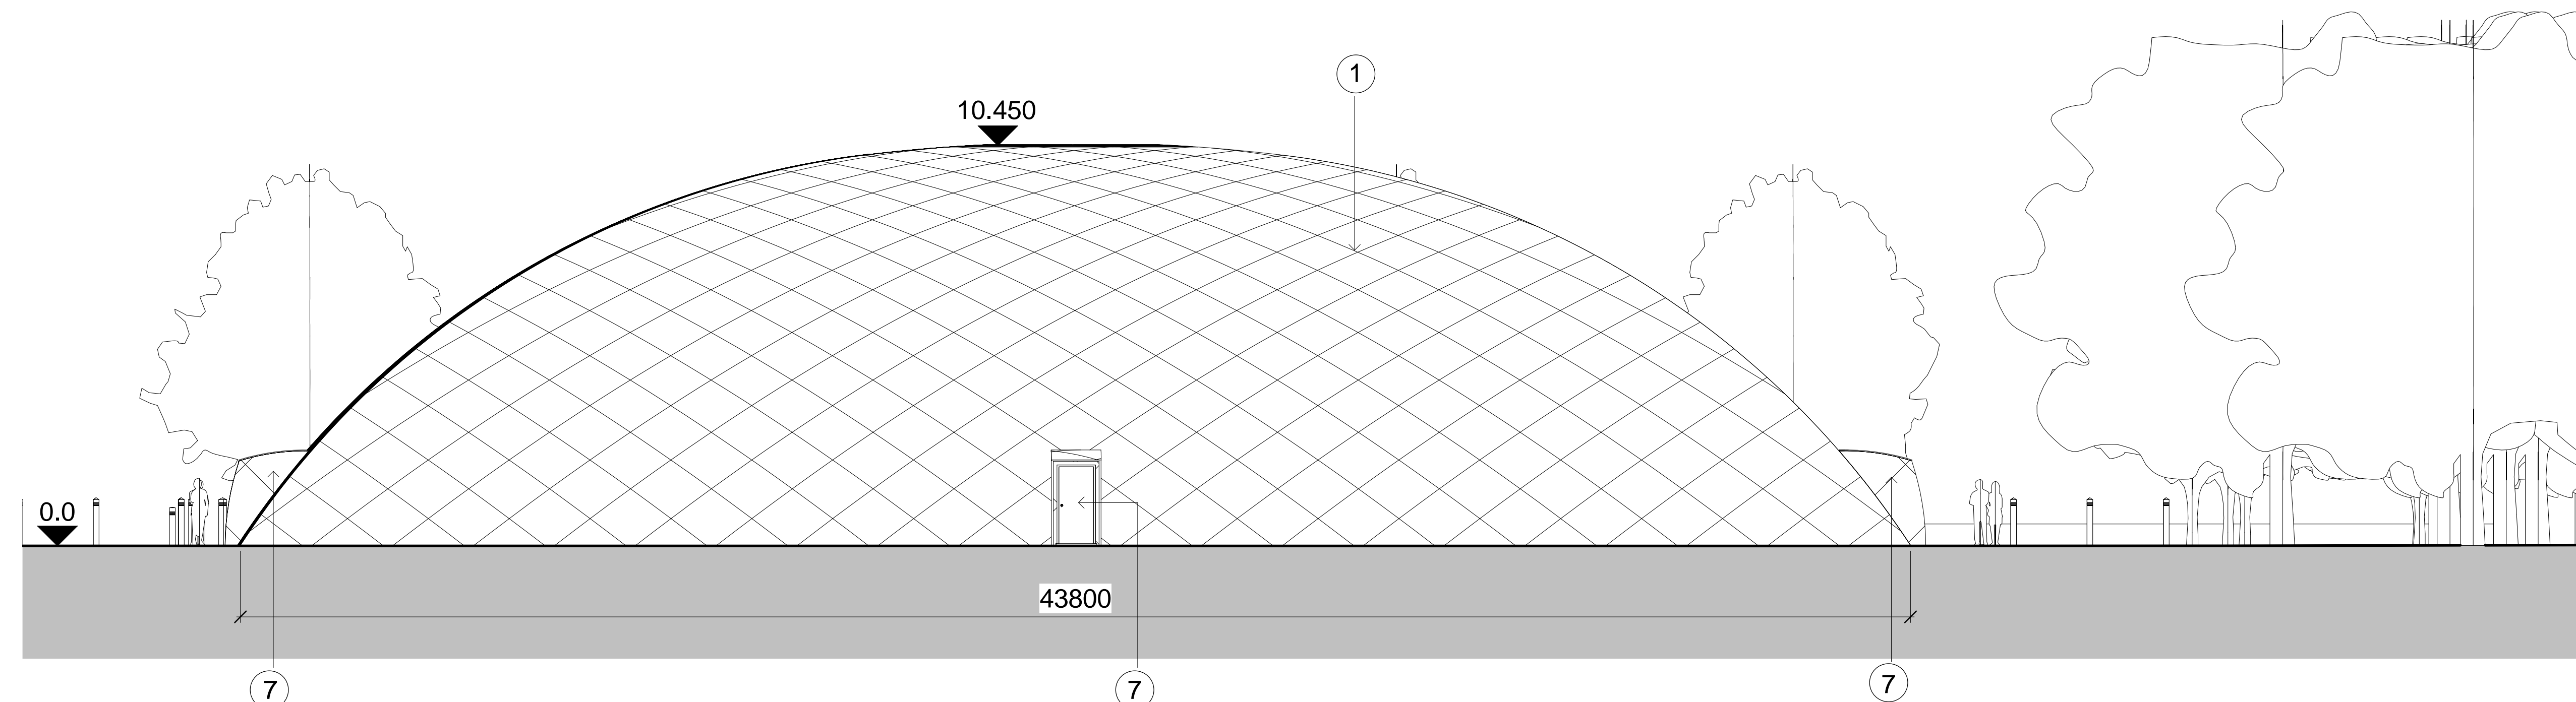

**West Elevation**  
1 : 100


1. PVC Membrane with steel cable over dome
2. Proposed plant compound behind corrugated metal enclosure
3. Proposed Equipment store; corrugated metal cladding with graphics over
4. Proposed entrance; 'airlock' with steel inner and outer double doors
5. Pergola formed with steel columns and beams. Sizes shown are illustrative only and subject to Structural Engineers design.
6. Proposed seating
7. Proposed emergency exit door (steel)

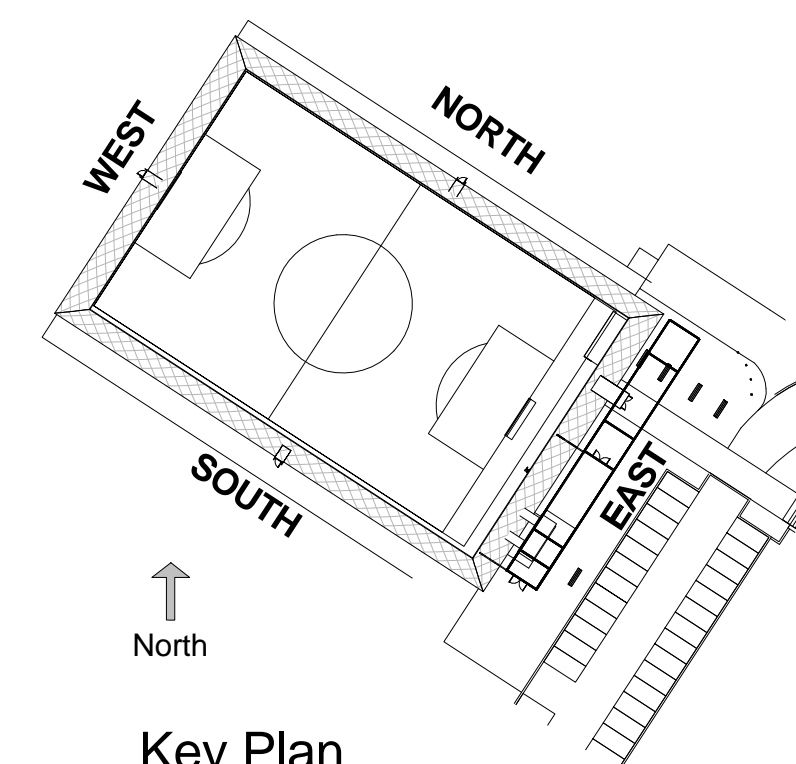

**Key Plan**

**Planning**  
 Project  
 Land at Forest School  
 Reading Football Club  
 Drawing Title  
 Proposed East/West Elevations

Date	Scale	Drawn by	Check by
20/09/16	As indicated @ A1	ROR	MB
Project No	Drawing No	Revision	
26346	A-P-P12-01	A	

 

VISUAL SCALE 1:100 @ A1



This page is intentionally left blank