


Disclaimer
 THIS DRAWING MUST NOT BE SCALED UNLESS ISSUED FOR PLANNING PURPOSES.
 ALL DIMENSIONS ARE TO BE VERIFIED PRIOR TO SETTING OUT, COMMENCING
 WORK, OR PRODUCTION OF FABRICATION DRAWINGS.
 REPORT ANY DISCREPANCIES TO THE SUPERVISING OFFICER IMMEDIATELY.
 DRAWINGS MARKED AS 'DRAFT' ARE FOR APPROVAL ONLY AND NOT ISSUED FOR
 CONSTRUCTION PURPOSES. COPYRIGHT ©

Rev	Description	By	Date
A	General amendments	ALM	18.05.16
B	Client's amendments	ALM	25.05.16
C	General amendments	ALM	09.06.16
D	General amendments	ALM	08.10.16
E	Client's amendments	ALM	25.10.16
F	Client's amendments	DN	20.04.17
G	Front Entrance Amendment	GH	24.04.17
H	Hedge amended	DN	15.05.17
J	Hedge amended	DN	18.05.17
K	Footpath amended	DN	25.05.17

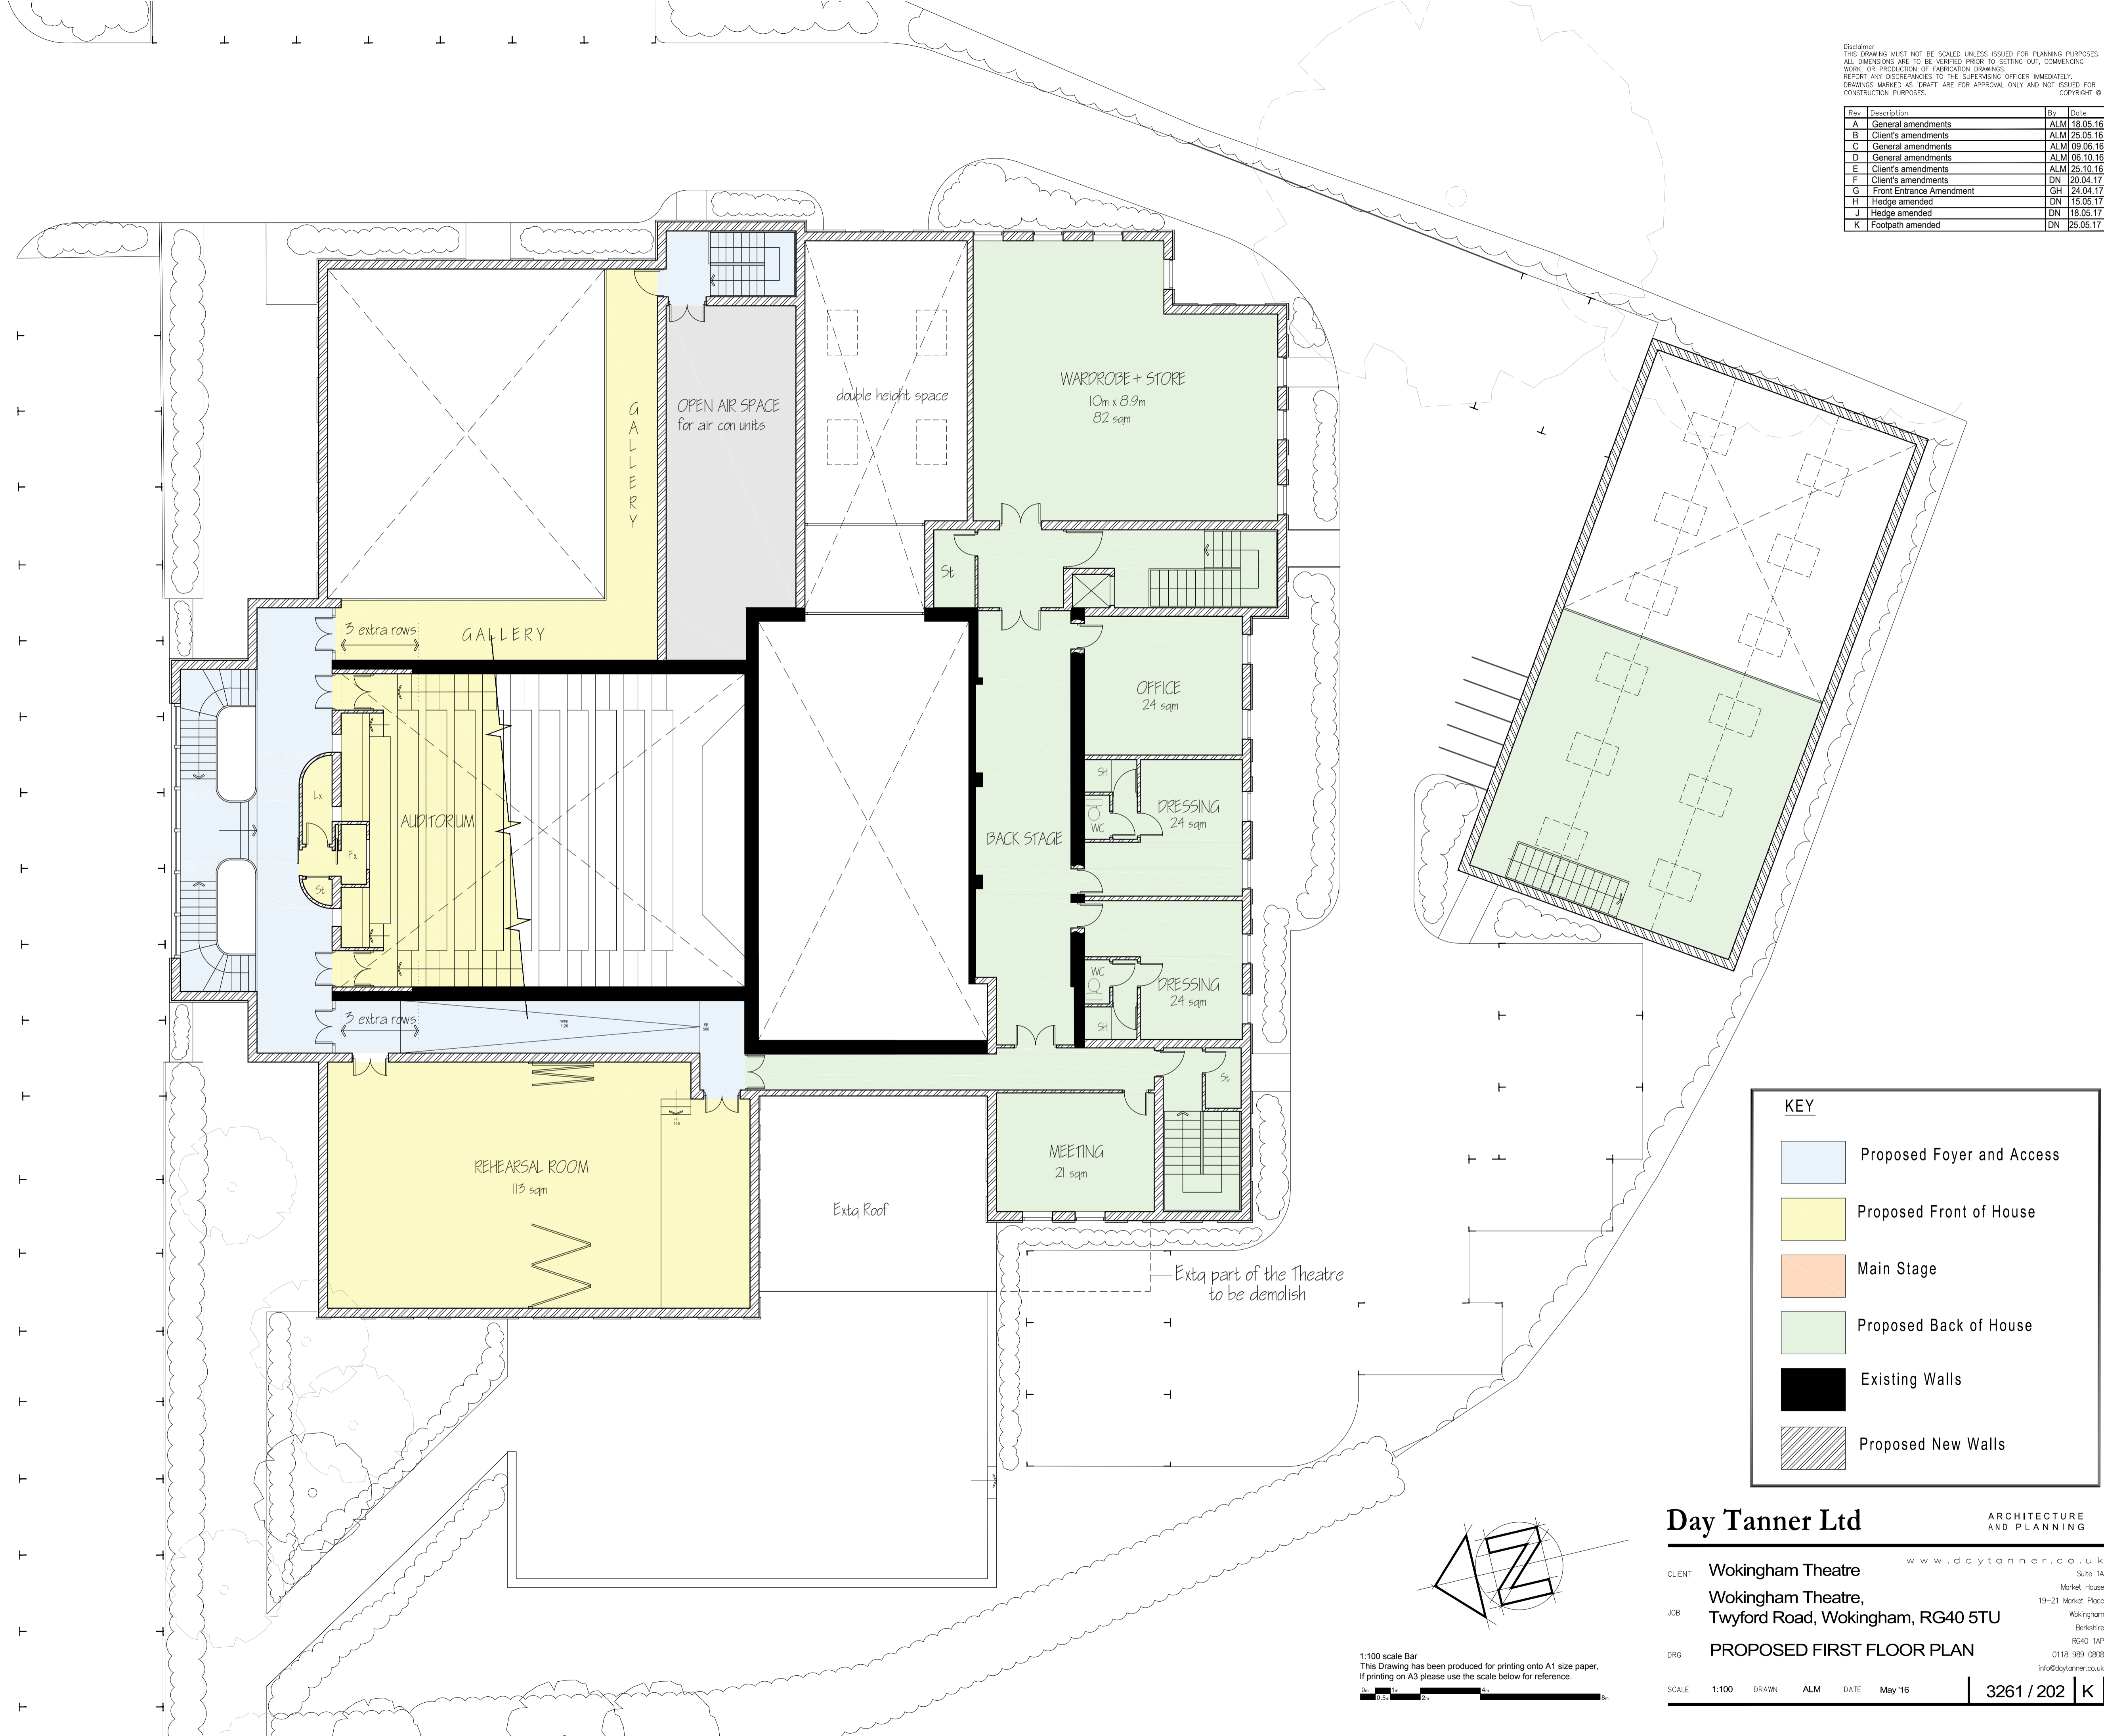

109

KEY

- Proposed Foyer and Access
- Proposed Front of House
- Main Stage
- Proposed Back of House
- Existing Walls
- Proposed New Walls

Day Tanner Ltd ARCHITECTURE AND PLANNING
 www.daytanner.co.uk

CLIENT: Wokingham Theatre
 Wokingham Theatre,
 Twyford Road, Wokingham, RG40 5TU

JOB: Wokingham Theatre, Twyford Road, Wokingham, RG40 5TU

DRG: PROPOSED FIRST FLOOR PLAN

SCALE: 1:100 DRAWN: ALM DATE: May '16

3261 / 202 | K

1:100 scale Bar
 This Drawing has been produced for printing onto A1 size paper.
 If printing on A3 please use the scale below for reference.

This page is intentionally left blank