
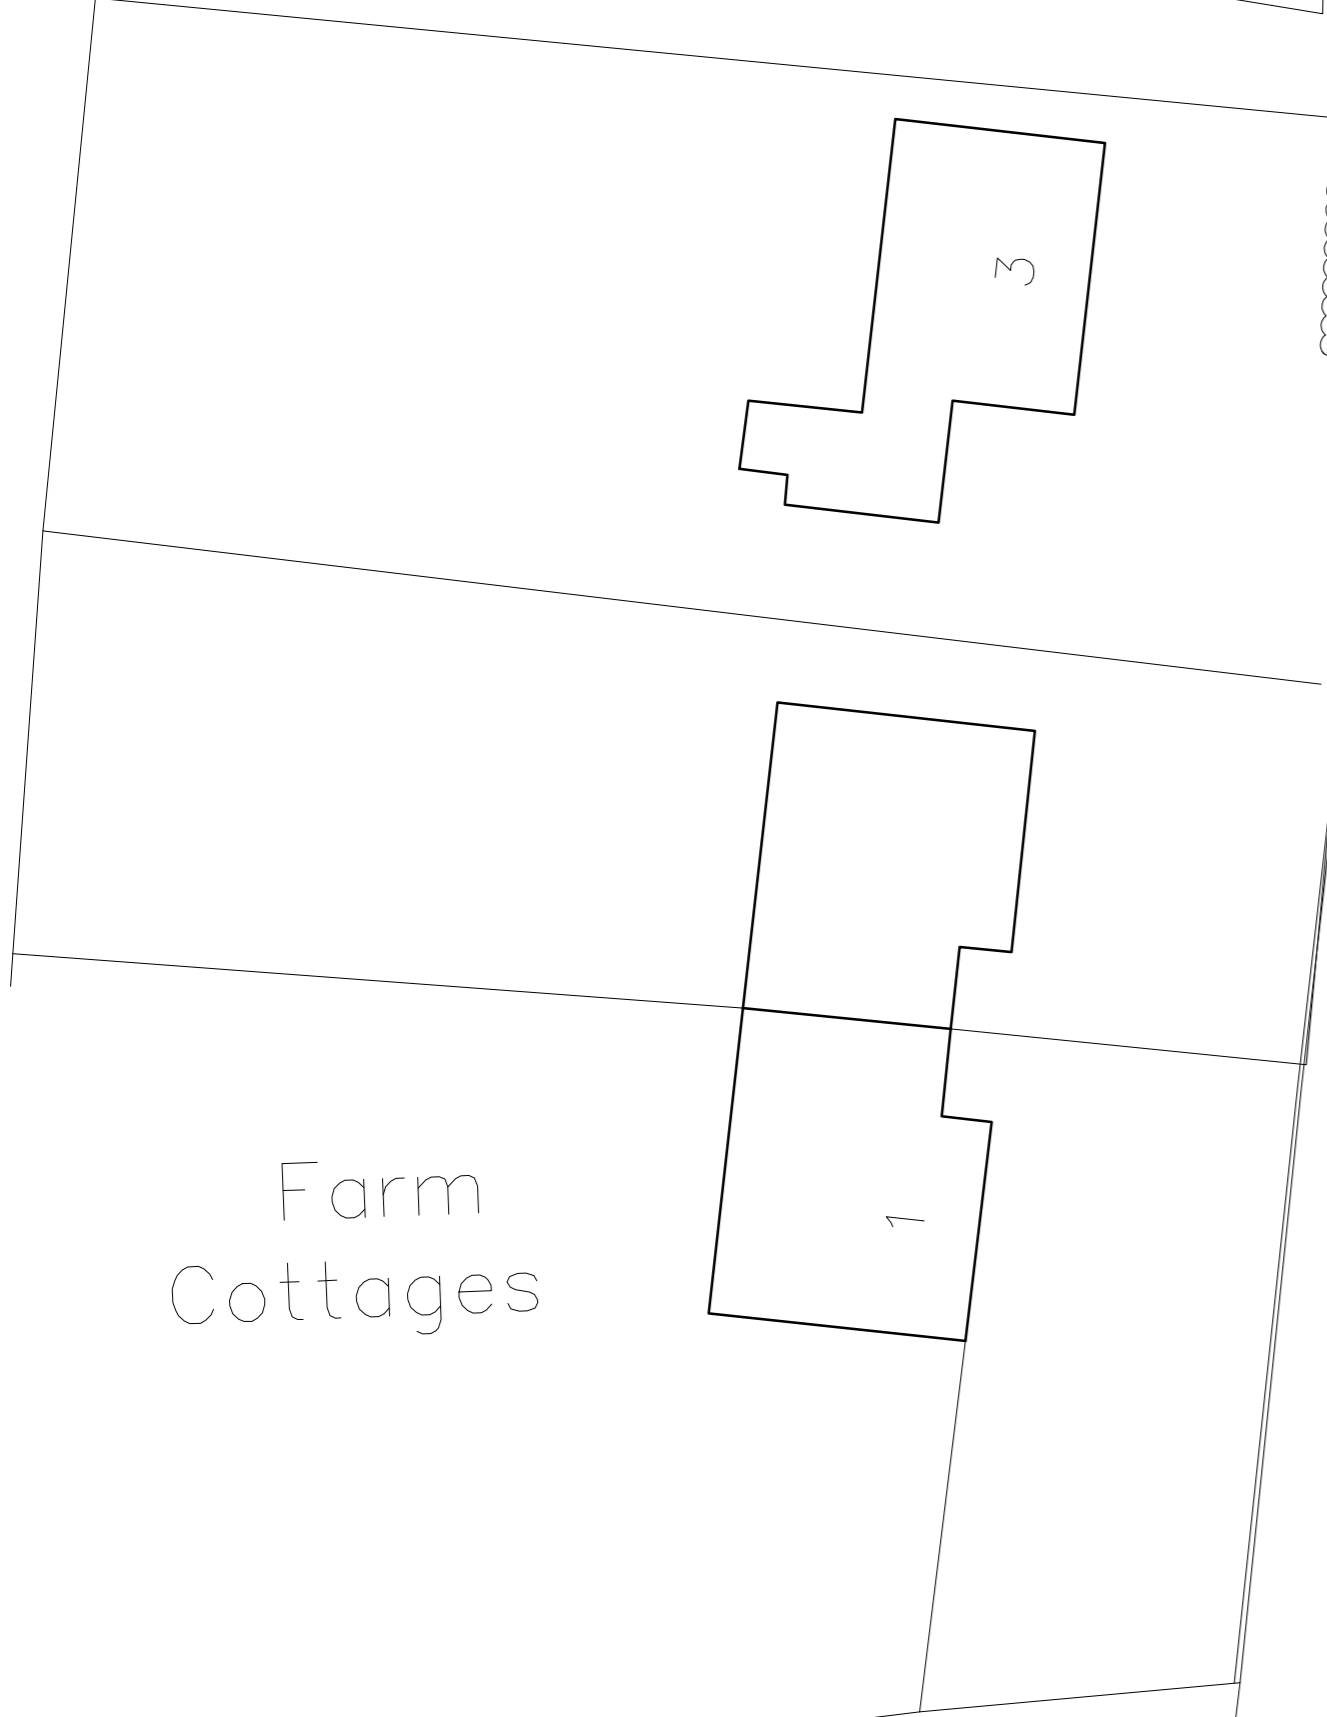


Disclaimer: THIS DRAWING MUST NOT BE SCALED UNLESS ISSUED FOR PLANNING PURPOSES. ALL DIMENSIONS ARE TO BE VERIFIED PRIOR TO SETTING OUT, COMMENCING WORK, OR PRODUCTION OF FABRICATION DRAWINGS. REPORT ANY DISCREPANCIES TO THE SUPERVISING OFFICER IMMEDIATELY. DRAWINGS MARKED AS 'DRAFT' ARE FOR APPROVAL ONLY AND NOT ISSUED FOR CONSTRUCTION PURPOSES.

Rev	Description	By	Date
A	Client's amendments	ALM	25.10.16
B	Client's amendments	DN	20.04.17
C	Hedge amended	DN	15.05.17
D	Hedge amended	DN	18.05.17
E	Overhang amended	DN	18.05.17
F	Footpath amended	DN	25.05.17


Cantley Park

PRIVATE ROAD

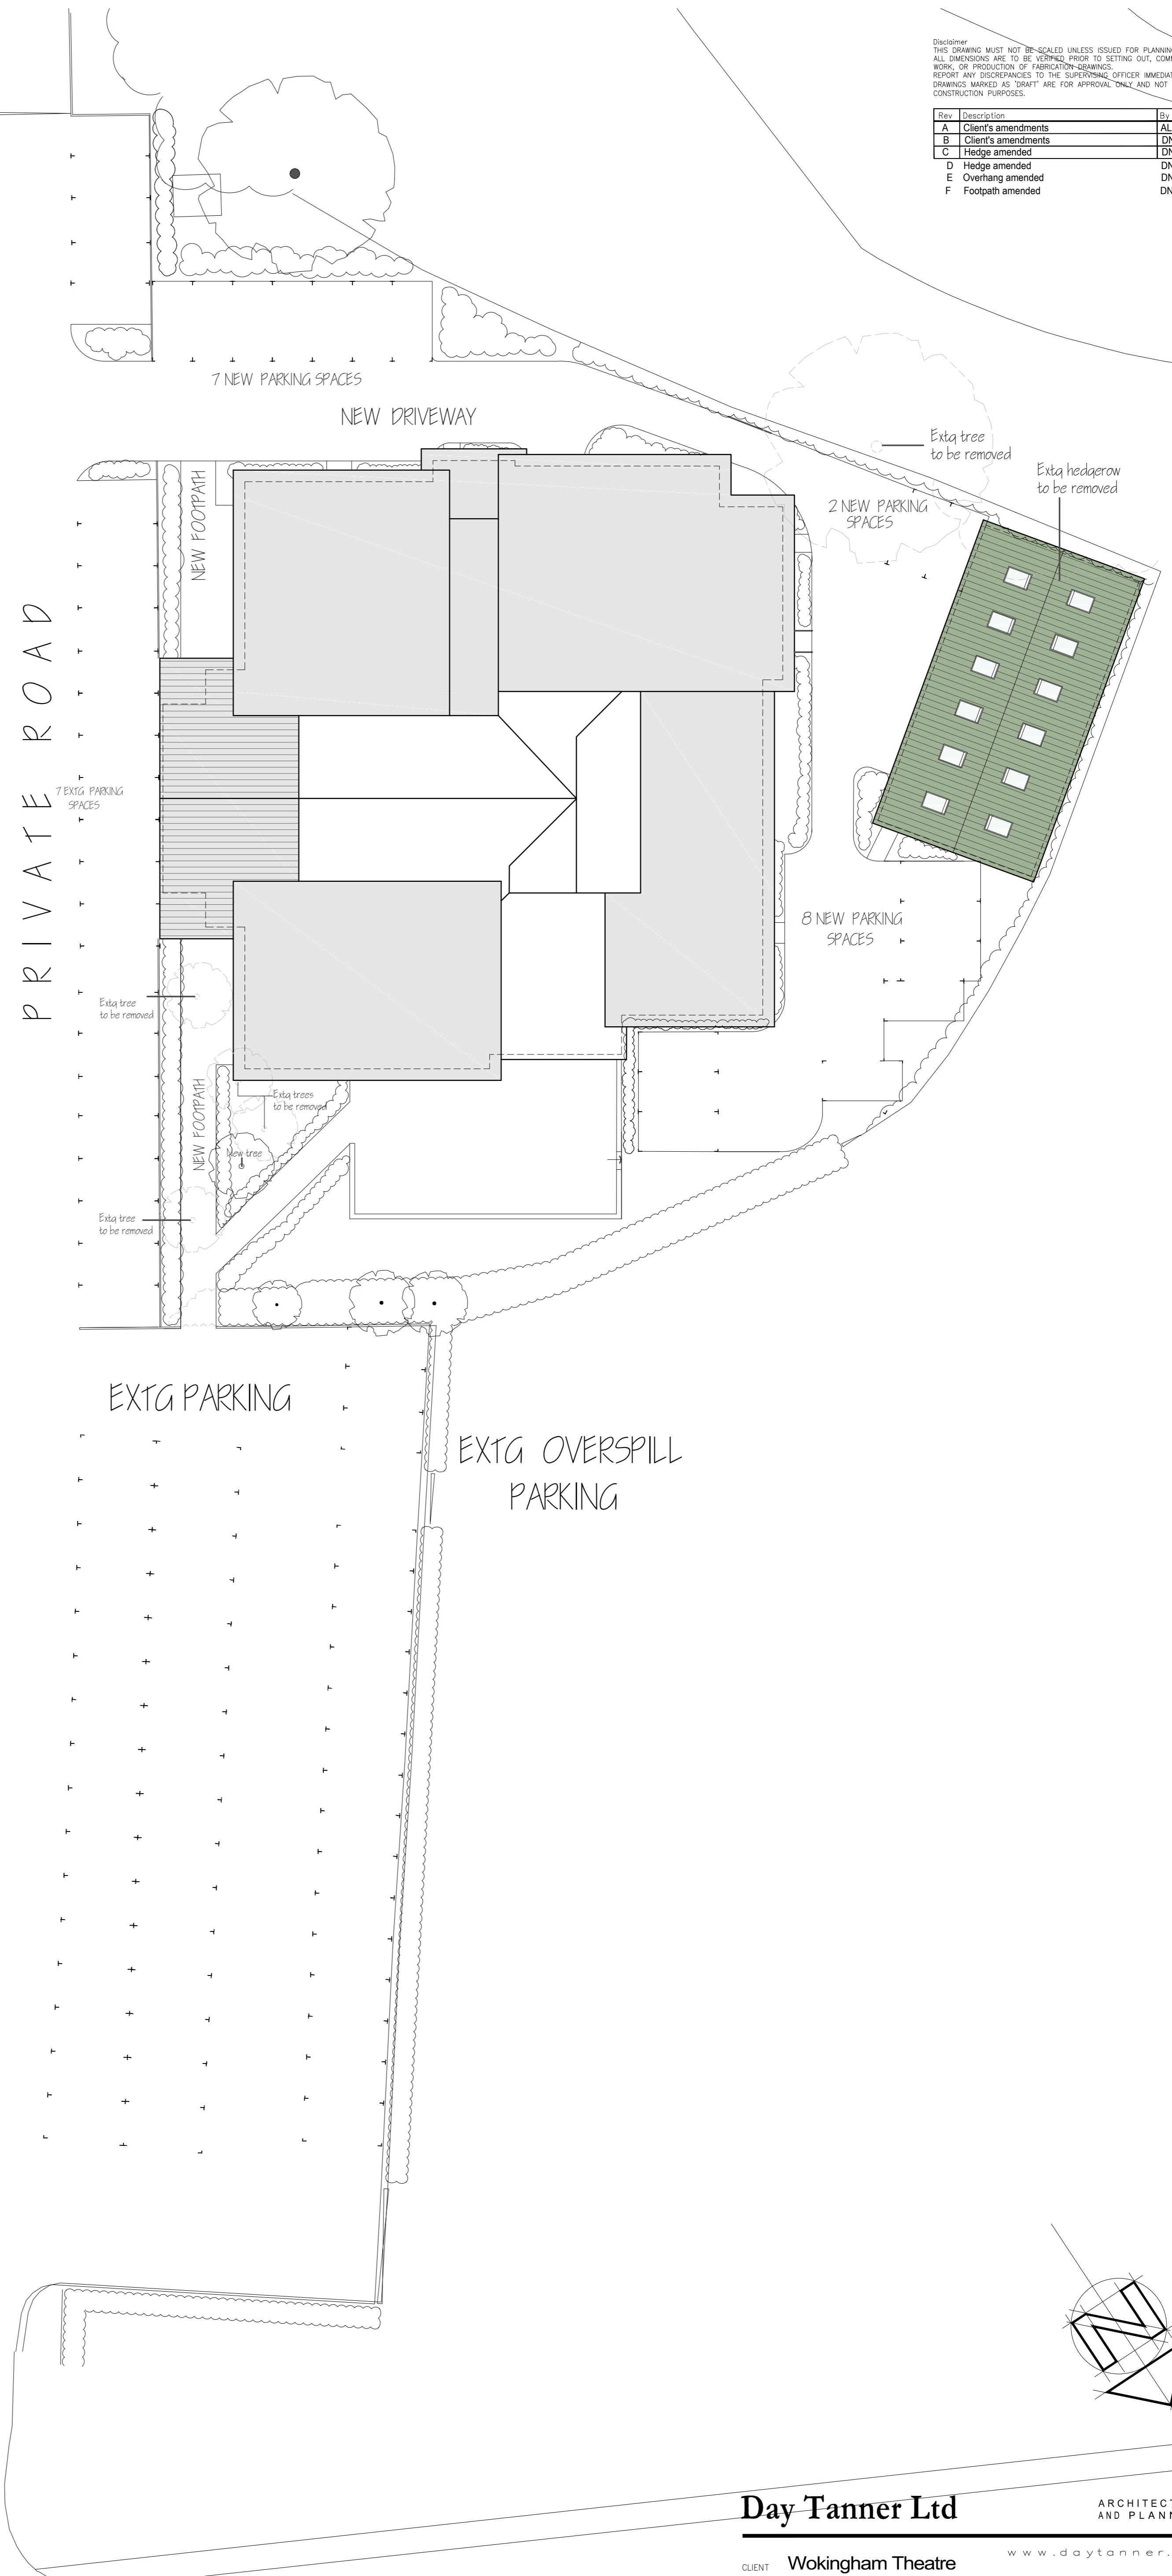

Site Plan (Scale 1:500)

TWYFORD ROAD

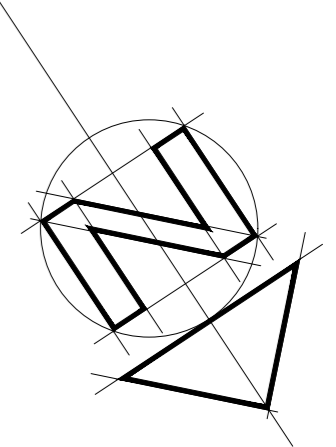

1:200 scale Bar
This Drawing has been produced for printing onto A1 size paper. If printing on A3, please use the scale below for reference.

Day Tanner Ltd ARCHITECTURE AND PLANNING
 CLIENT Wokingham Theatre www.daytanner.co.uk Suite 1A
 Wokingham Theatre, 19-21 Market Place Wokingham
 JOB Twyford Road, Wokingham, RG40 5TU Berkshire RG40 1AP
 DRG PROPOSED SITE PLAN 0118 989 0808 info@daytanner.co.uk
 SCALE 1:200 DRAWN ALM DATE Oct'16 3261 / 213 F

This page is intentionally left blank