


Disclaimer
 THIS DRAWING MUST NOT BE SCALED UNLESS ISSUED FOR PLANNING PURPOSES.
 ALL DIMENSIONS ARE TO BE VERIFIED PRIOR TO SETTING OUT, COMMENCING
 WORK, OR PRODUCTION OF FABRICATION DRAWINGS.
 REPORT ANY DISCREPANCIES TO THE SUPERVISING OFFICER IMMEDIATELY.
 DRAWINGS MARKED AS 'DRAFT' ARE FOR APPROVAL ONLY AND NOT ISSUED FOR
 CONSTRUCTION PURPOSES. COPYRIGHT ©



Rev	Description	By	Date
A	Client's amendments	ALM	25.10.16

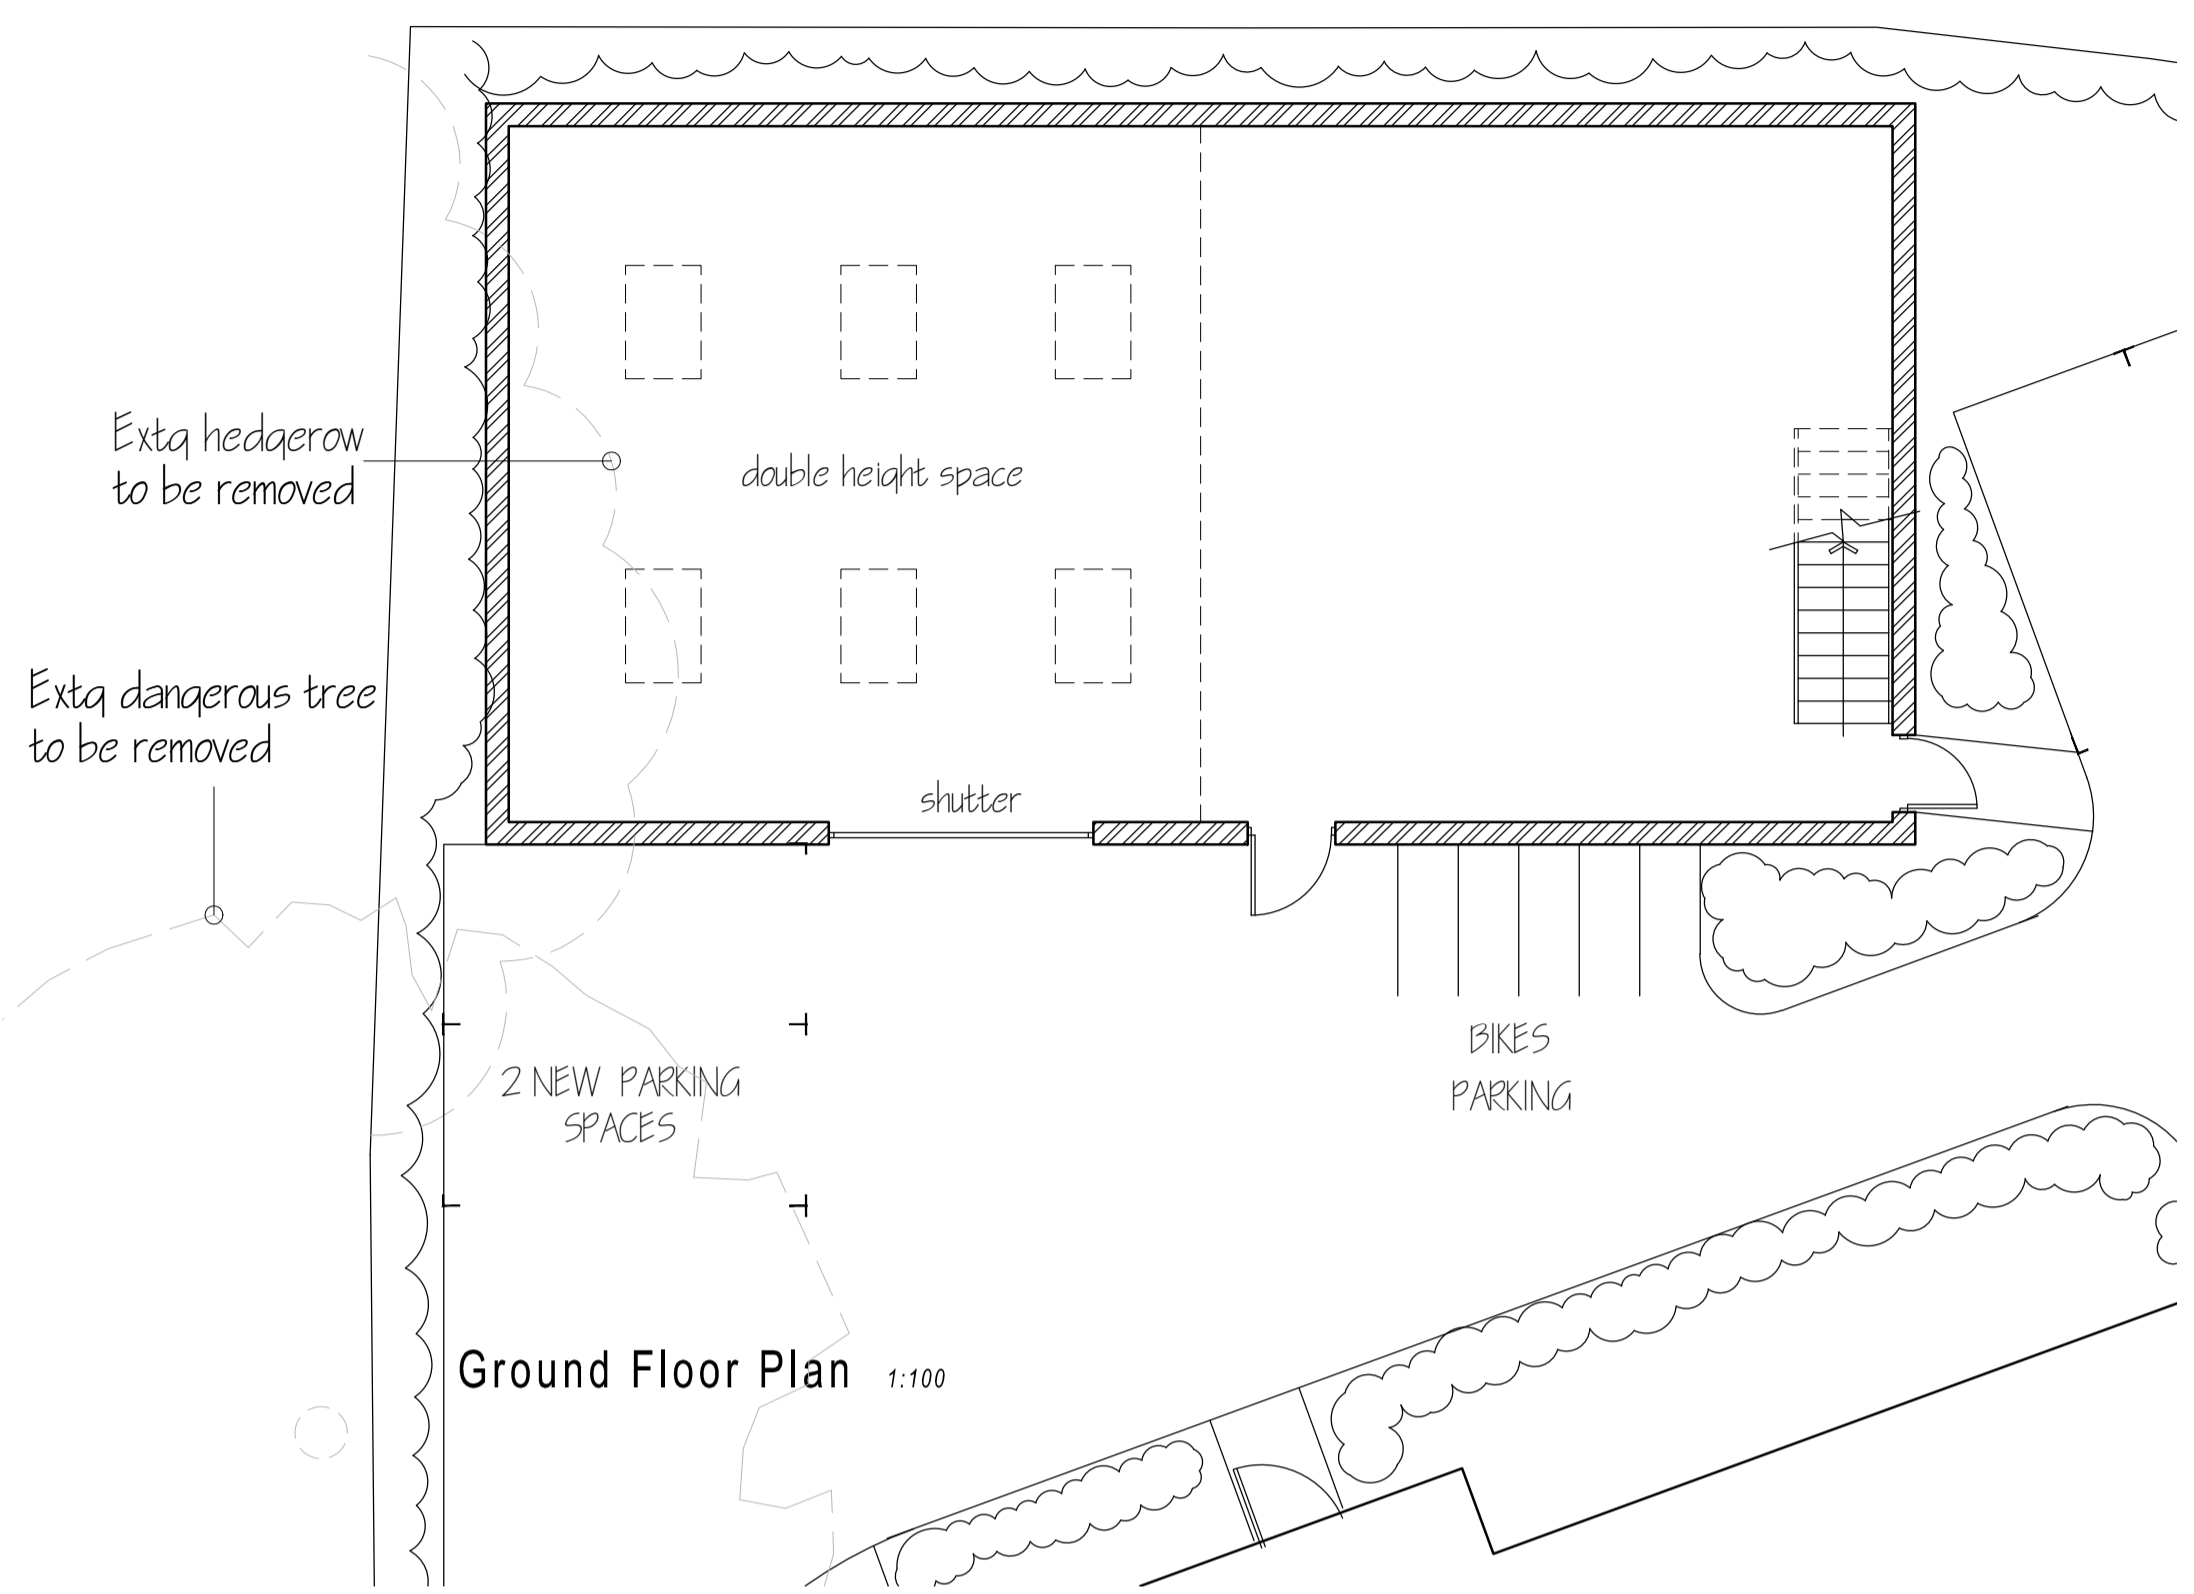

North Elevation 1:100



West Elevation 1:100

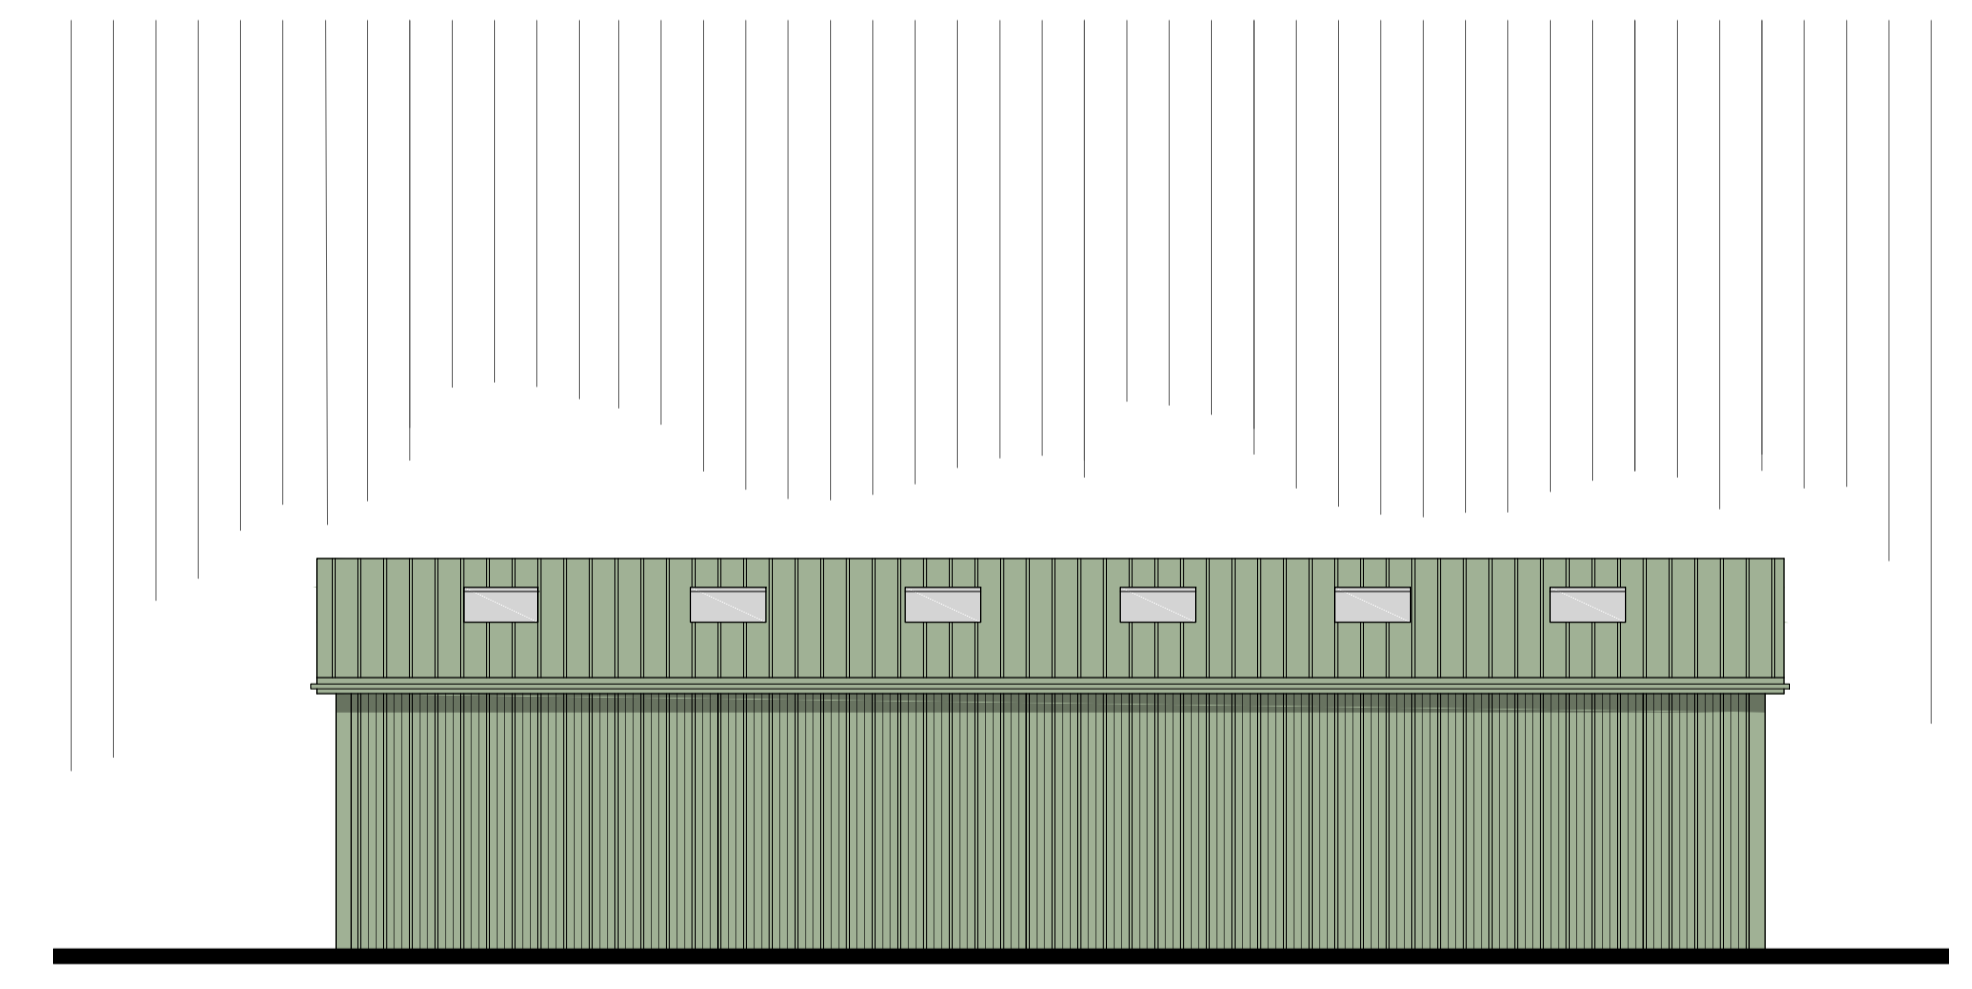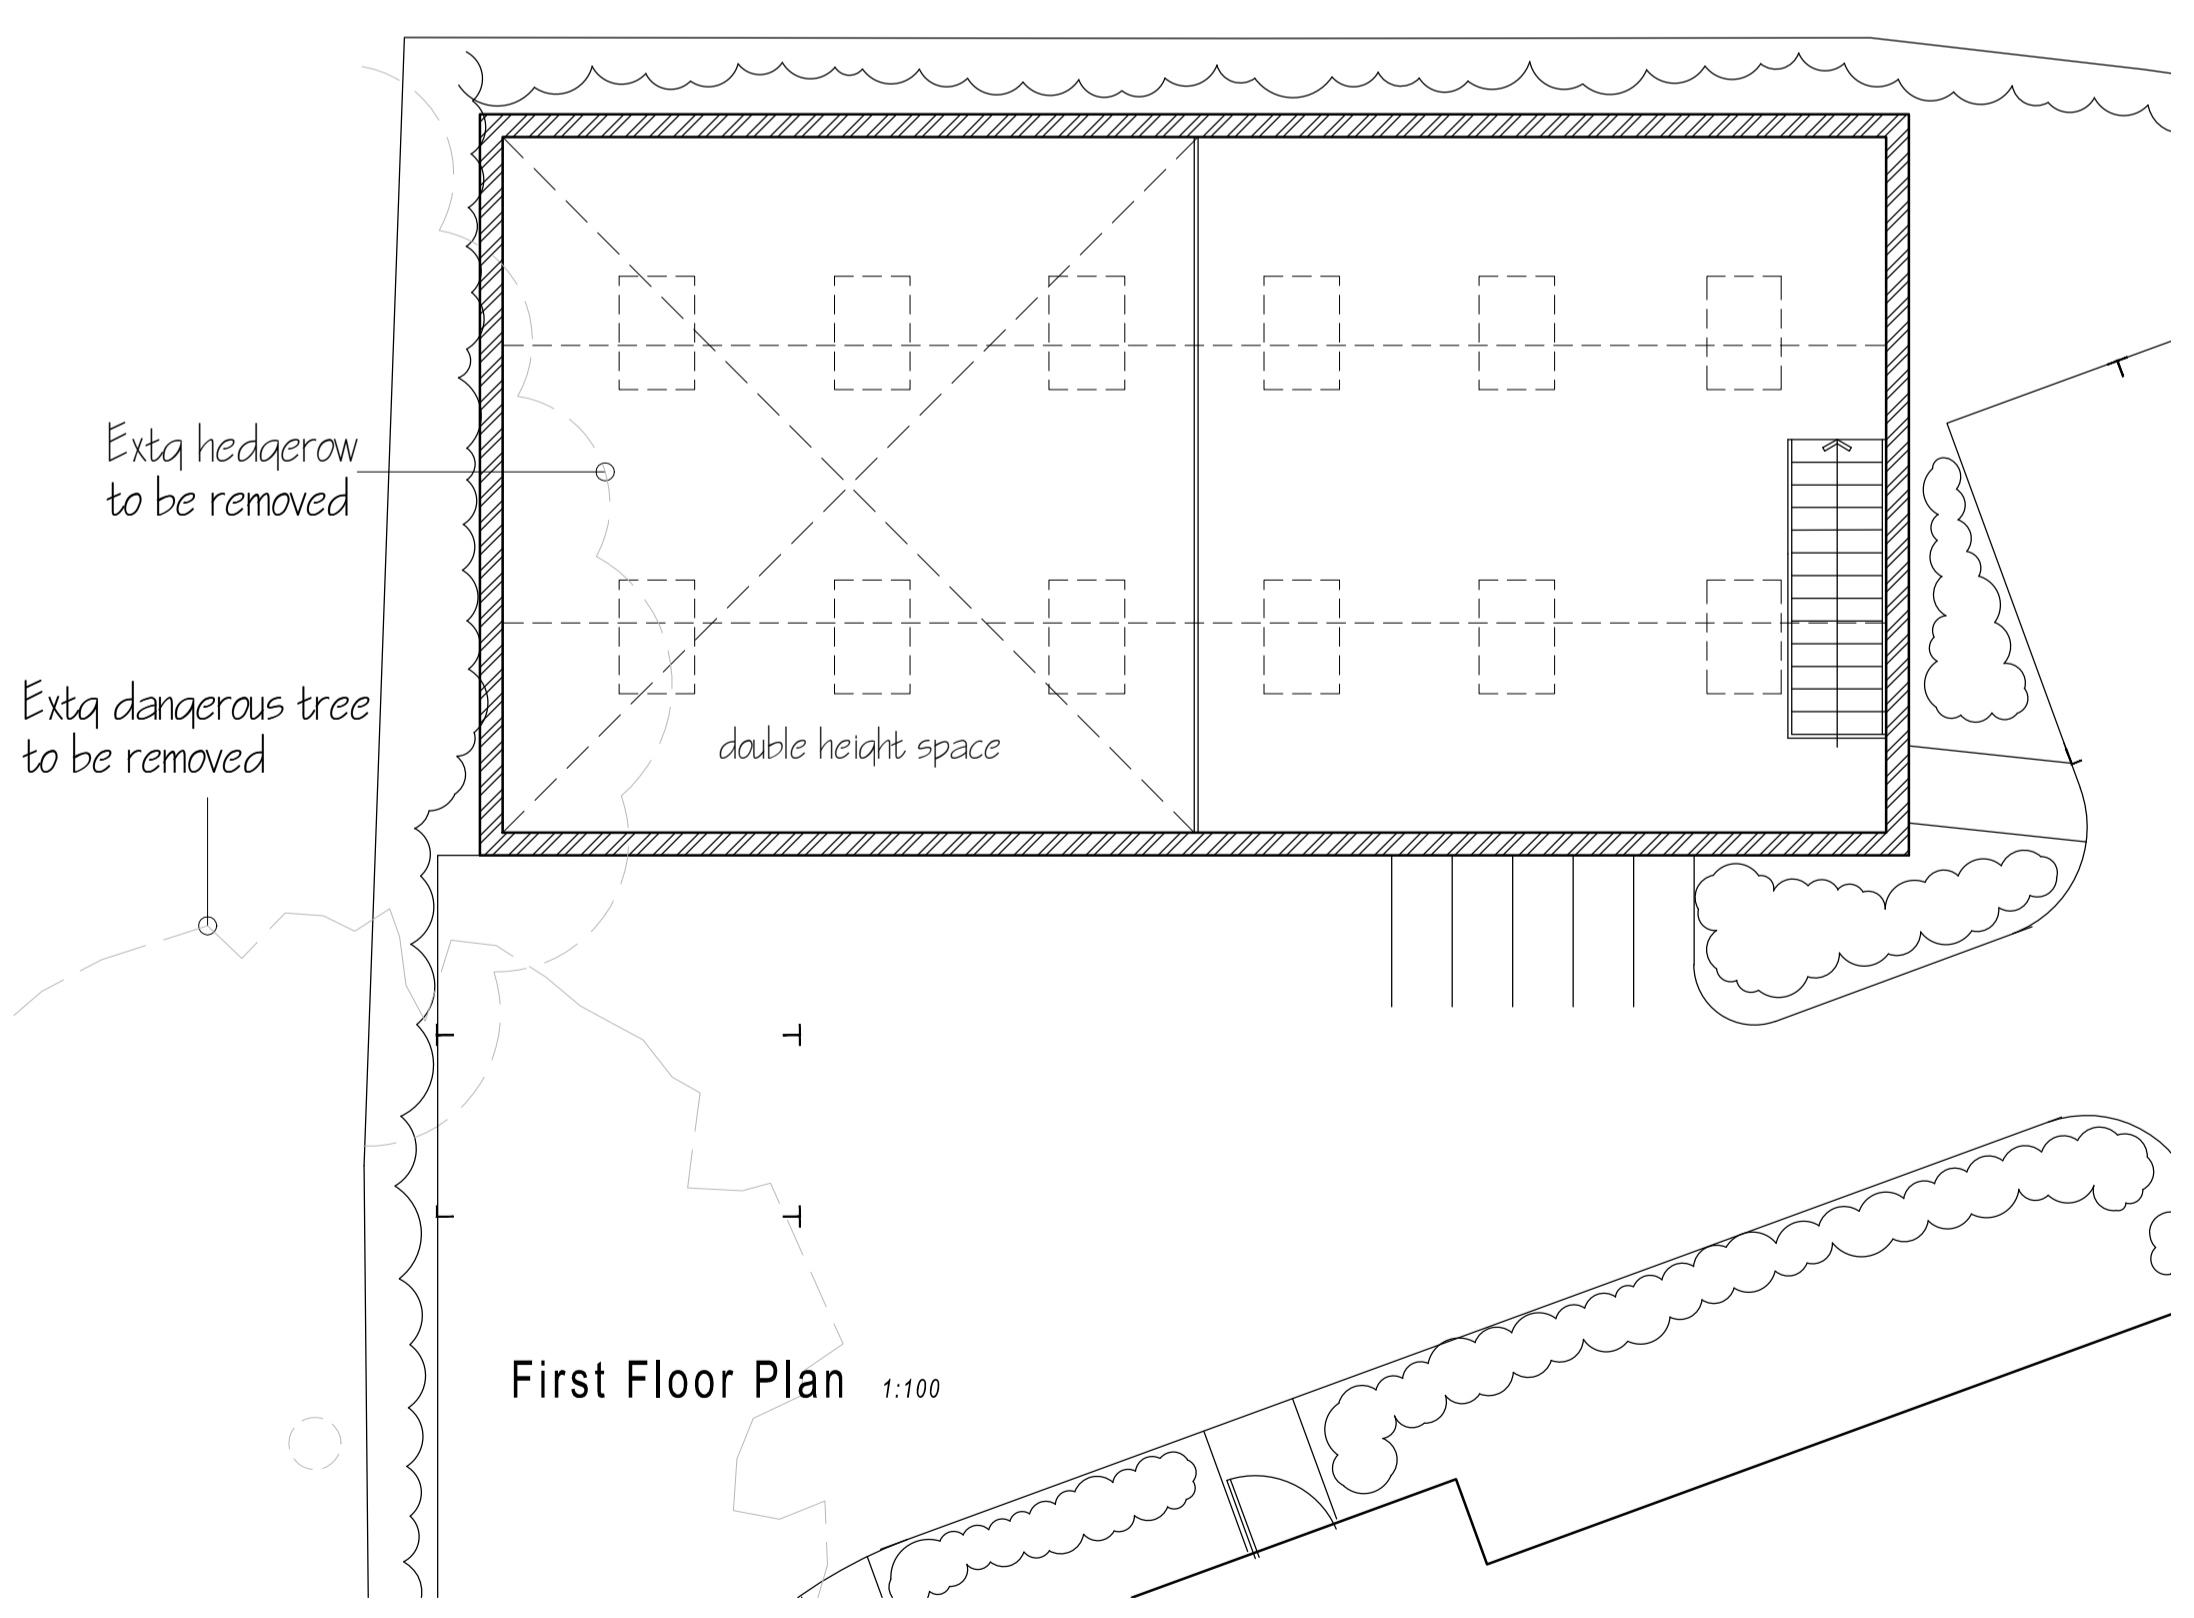


South Elevation 1:100




East Elevation 1:100

115

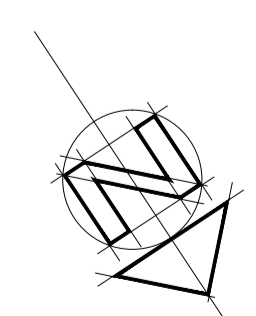

1:100 scale Bar
 This Drawing has been produced for printing onto A1 size paper.
 If printing on A3 please use the scale below for reference.

 

Day Tanner Ltd

ARCHITECTURE
 AND PLANNING

www.daytanner.co.uk

CLIENT Wokingham Theatre
 JOB Wokingham Theatre,
 Twyford Road, Wokingham, RG40 5TU
 DRG PROPOSED BARN

Site 1A
 Market House
 Wokingham
 Berkshire
 RG40 1AP
 0118 989 0808
 info@daytanner.co.uk

SCALE 1:100 DRAWN ALM DATE Oct'16

3261 / 212 | A

This page is intentionally left blank