



Proposed Roof Plan  
Scale 1:200

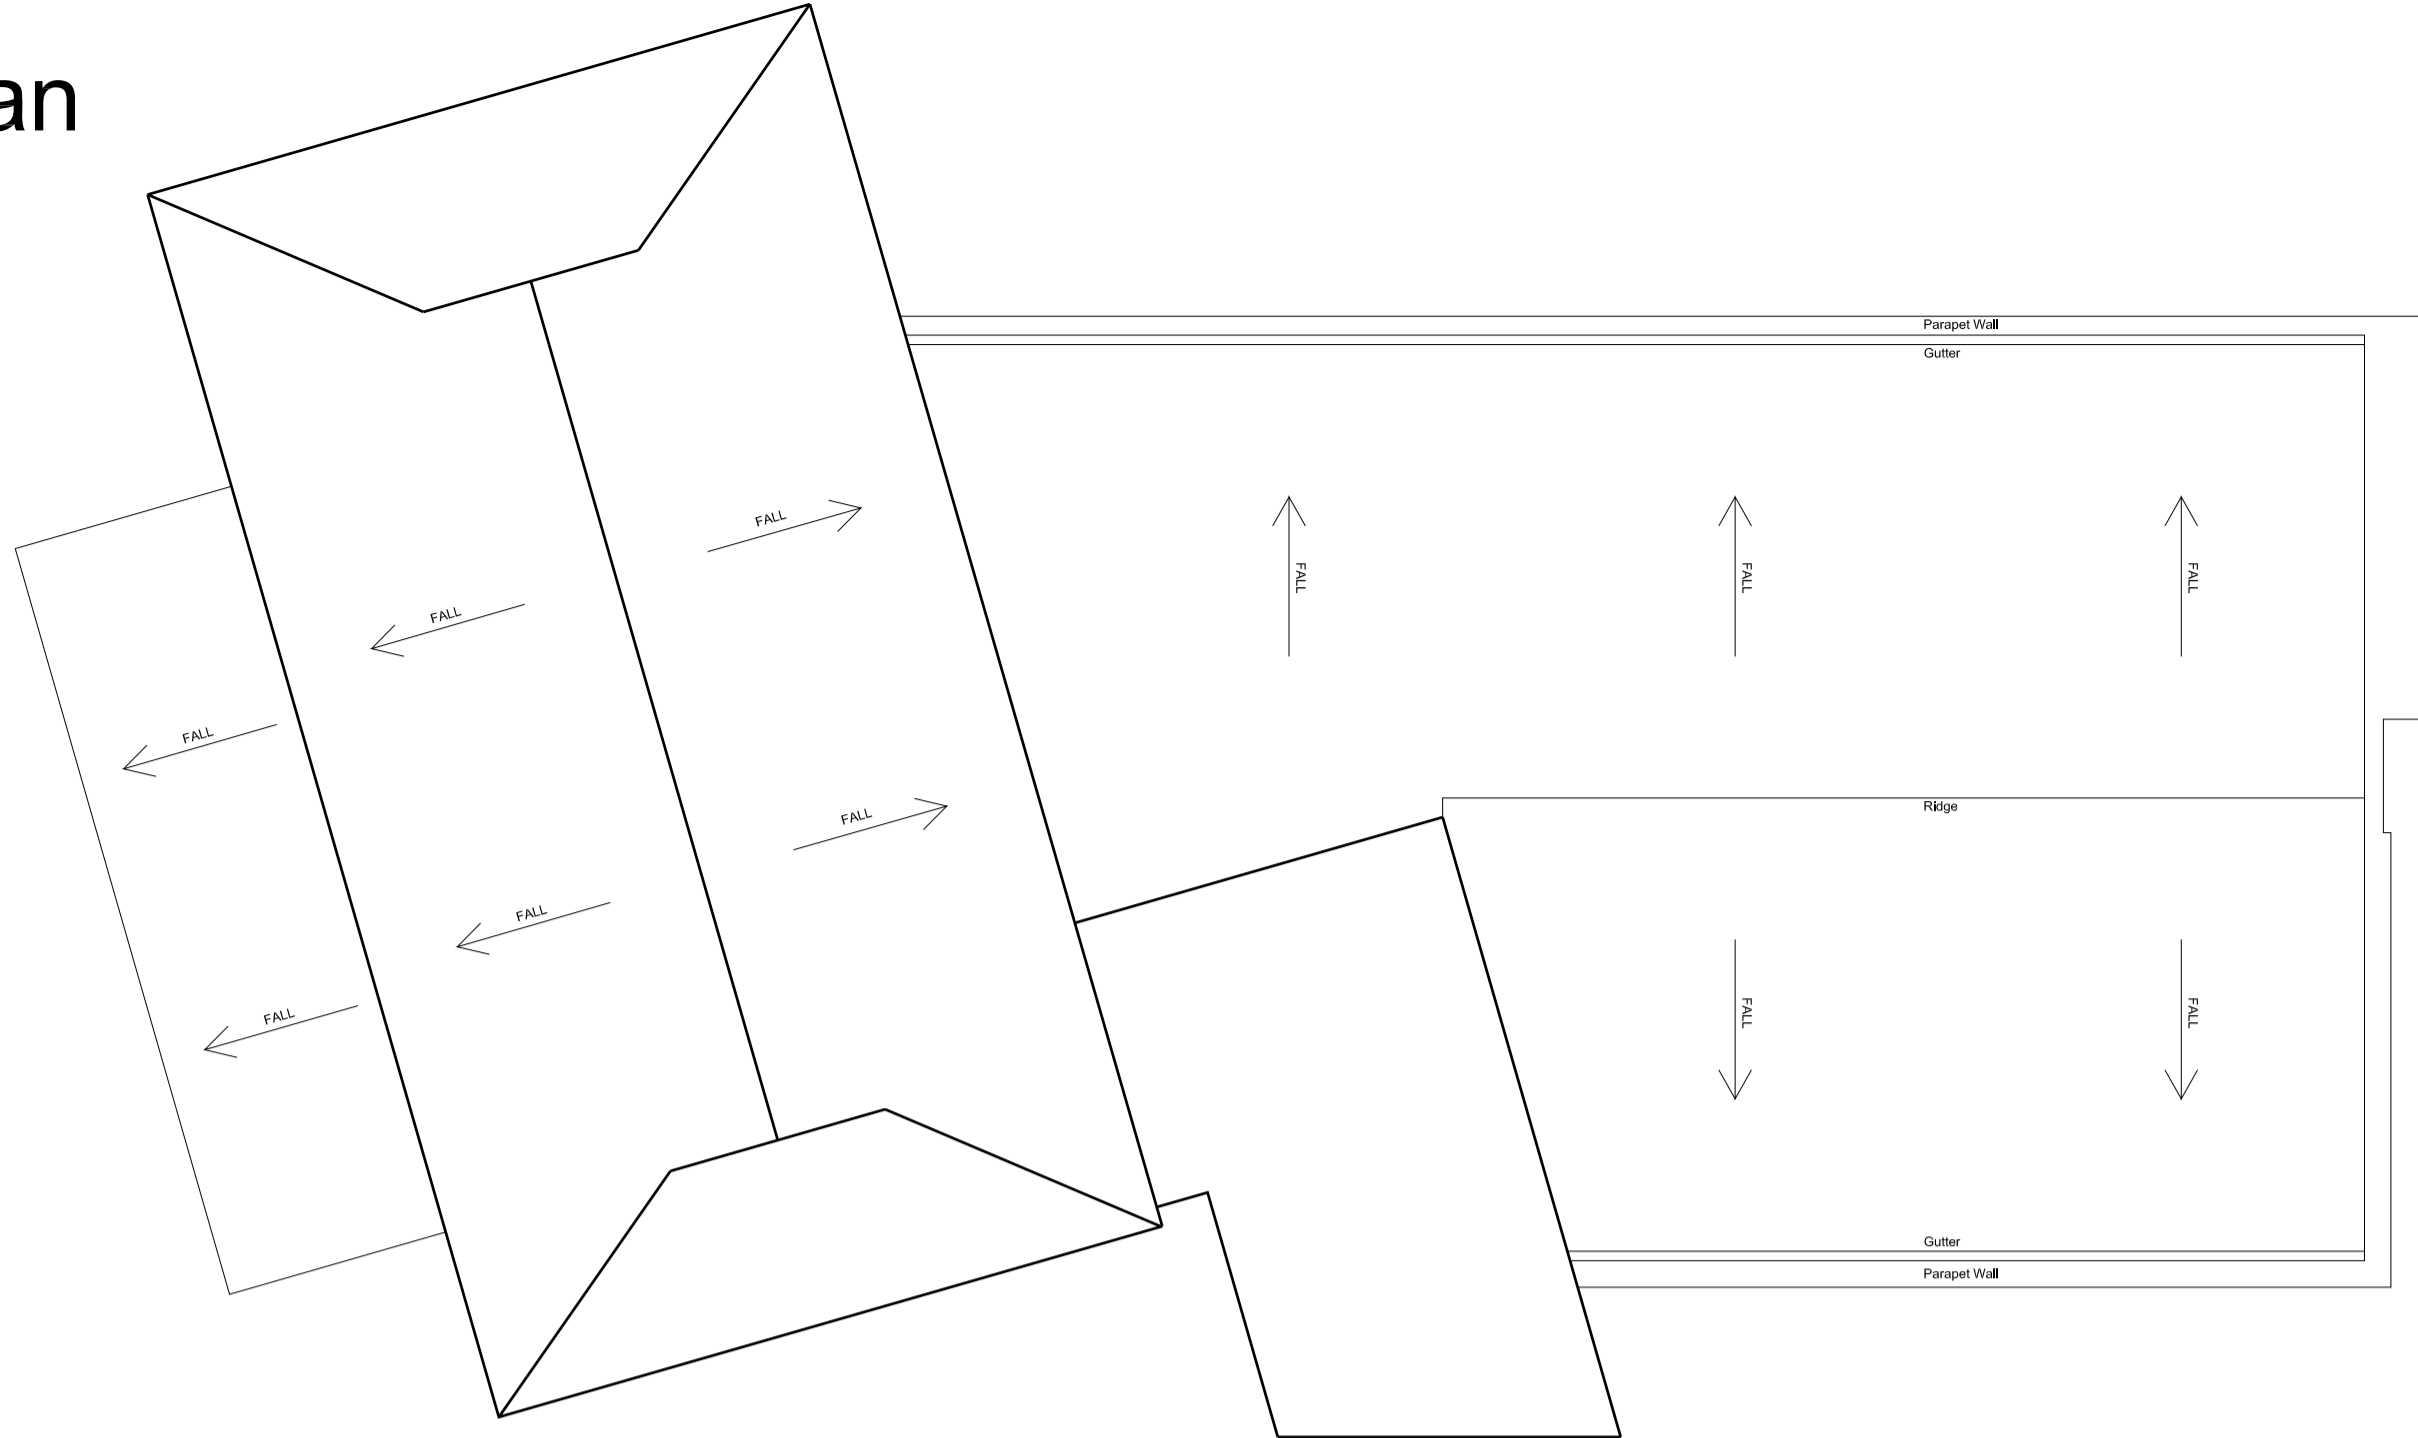

163

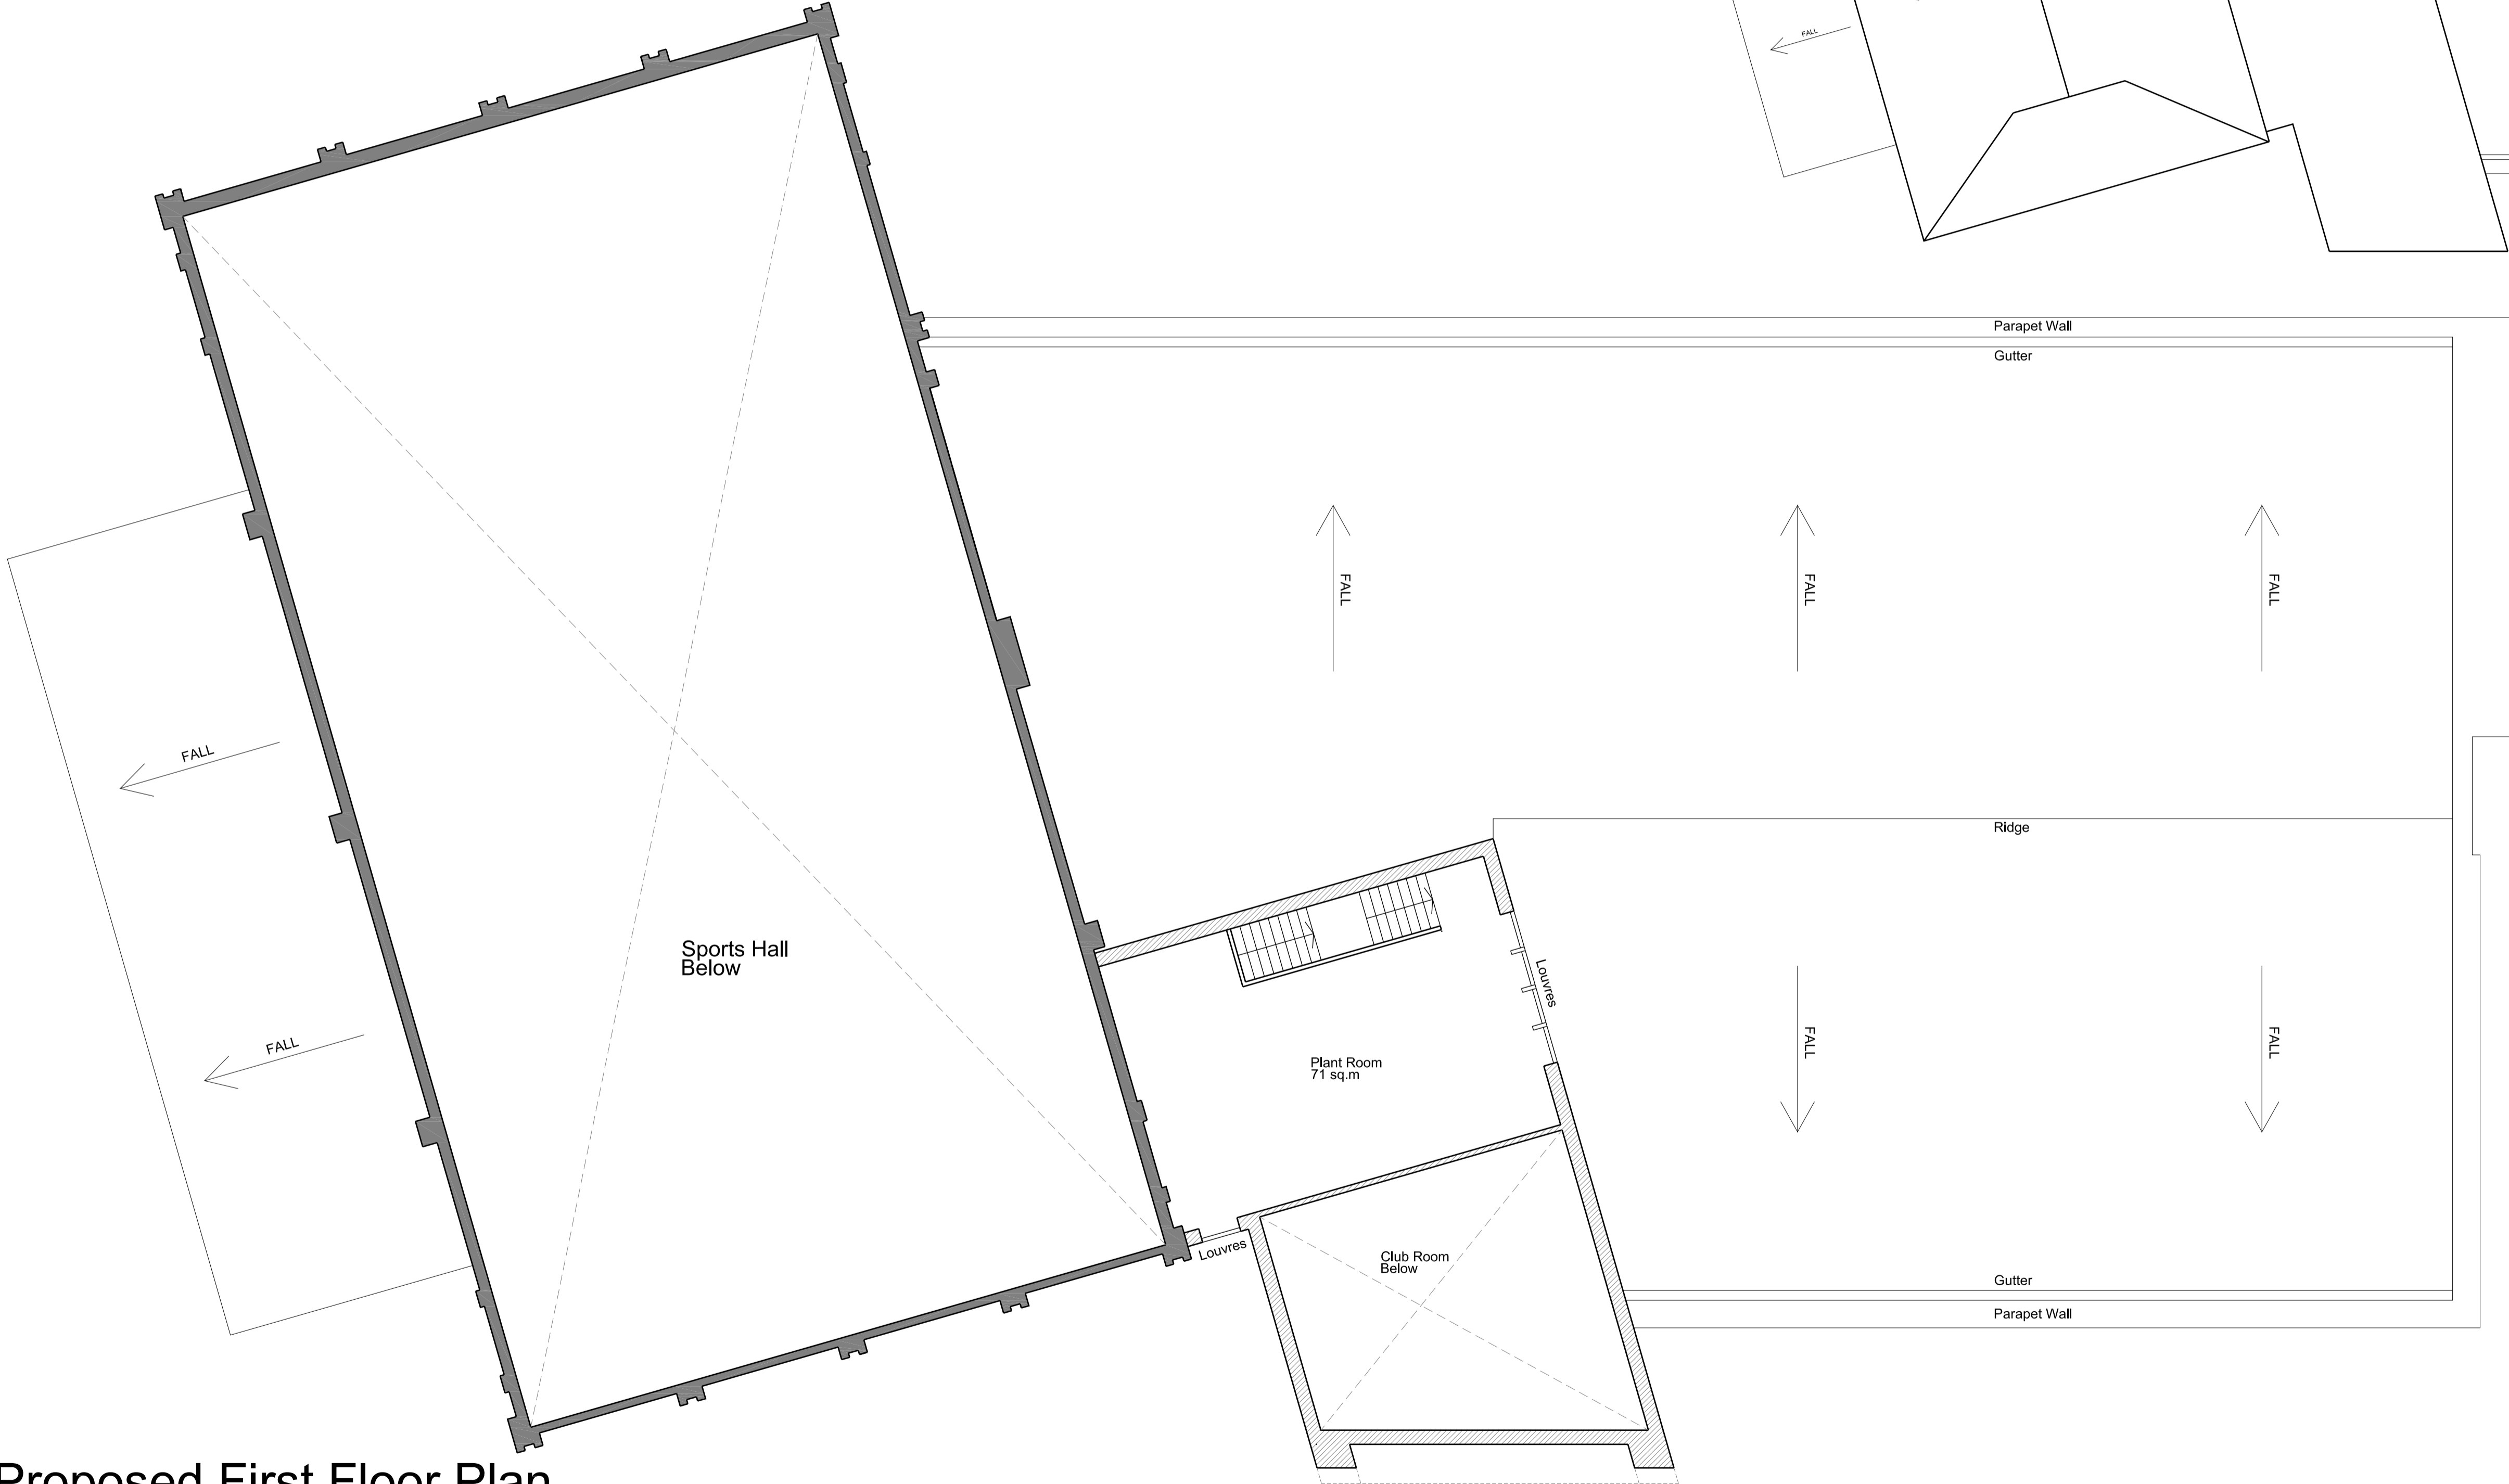

Proposed First Floor Plan  
Scale 1:100

Copyright Notice:  
This drawing is the copyright of Steve Wells Associates  
and shall not be reproduced without permission. © 2017  
General Notes

Issue Purpose <b>Planning</b>	
Client Wokingham Borough Council	
Project Ryeish Green Sports Hub	
No.	Revision / Issue
Date	

**STEVE WELLS ASSOCIATES**  
... making sport happen

Churchill House, Mill Hill, Pontefract, West Yorkshire,  
WF8 4HY t: 01977 797258 e: mail@stevewells-associates.com

Dwg. Title <b>Proposed First Floor &amp; Roof Plans</b>	
Dwg. No. <b>205-037-1009</b>	Rev.
Scale <b>1:100 &amp; 1:200 @ A1</b>	Date <b>April 2017</b>
Drawn by <b>NG</b>	Checked <b>DKW</b>

No.	Revision / Issue	Date
-----	------------------	------

This page is intentionally left blank