





FRONT ELEVATION

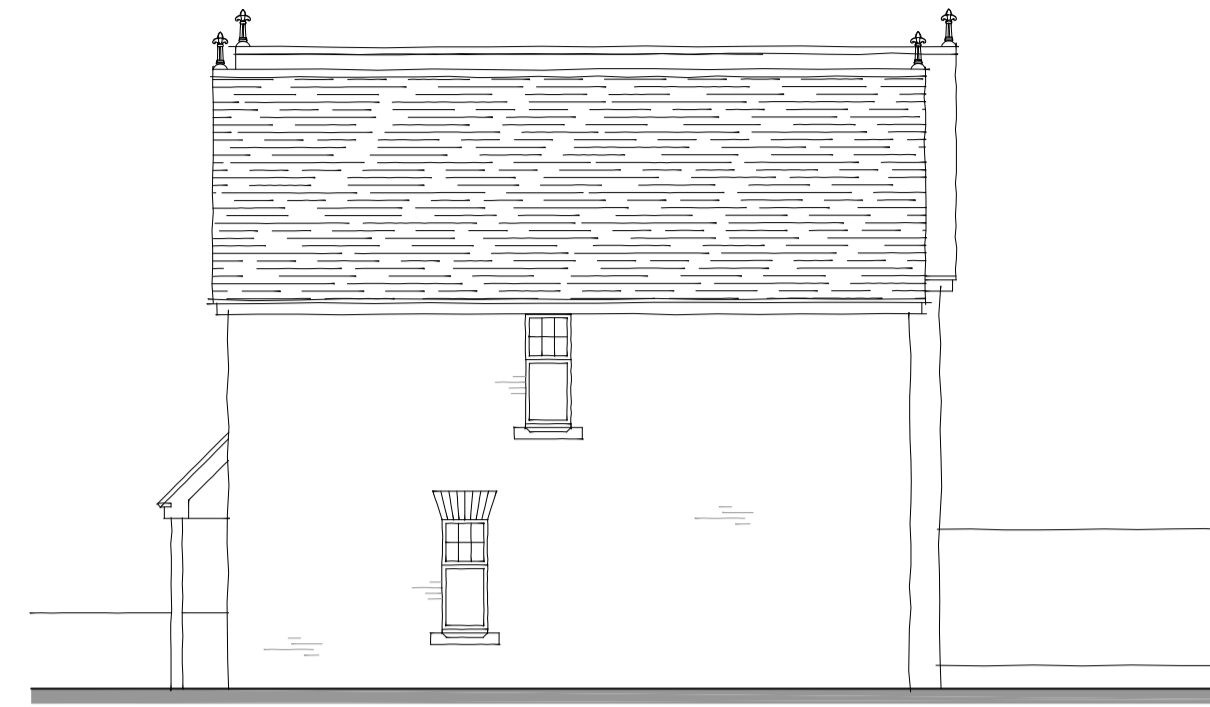


FLANK ELEVATION




REAR ELEVATION

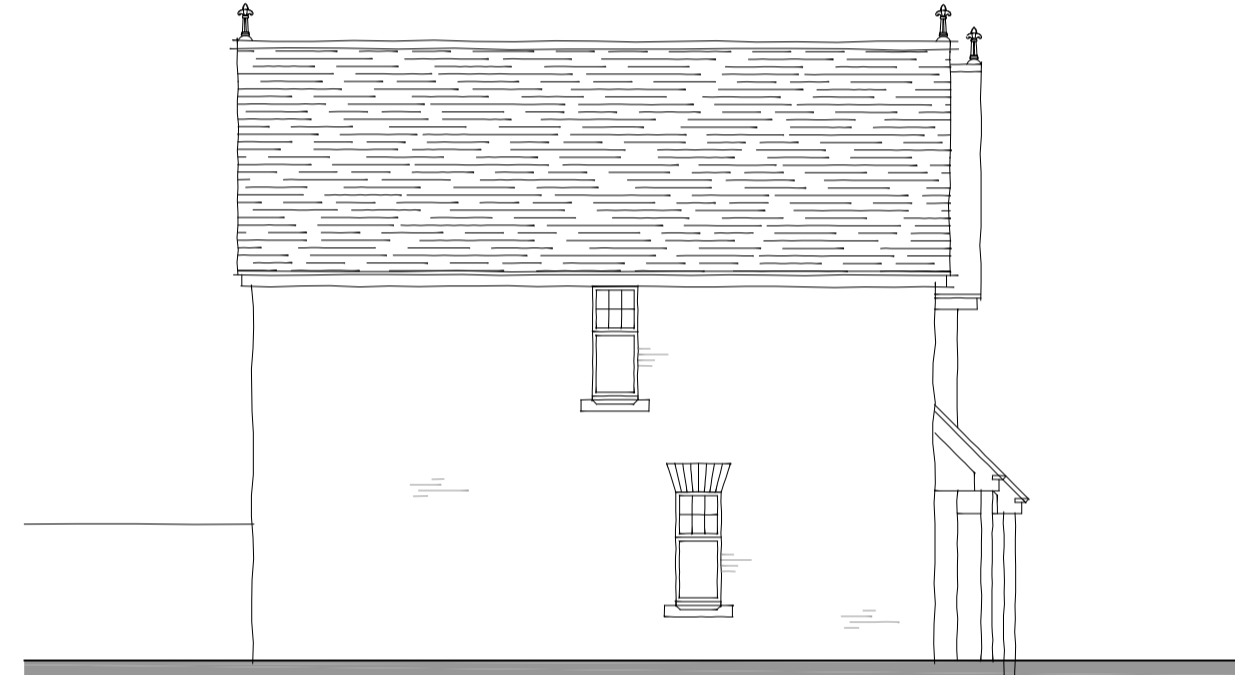


SIDE ELEVATION

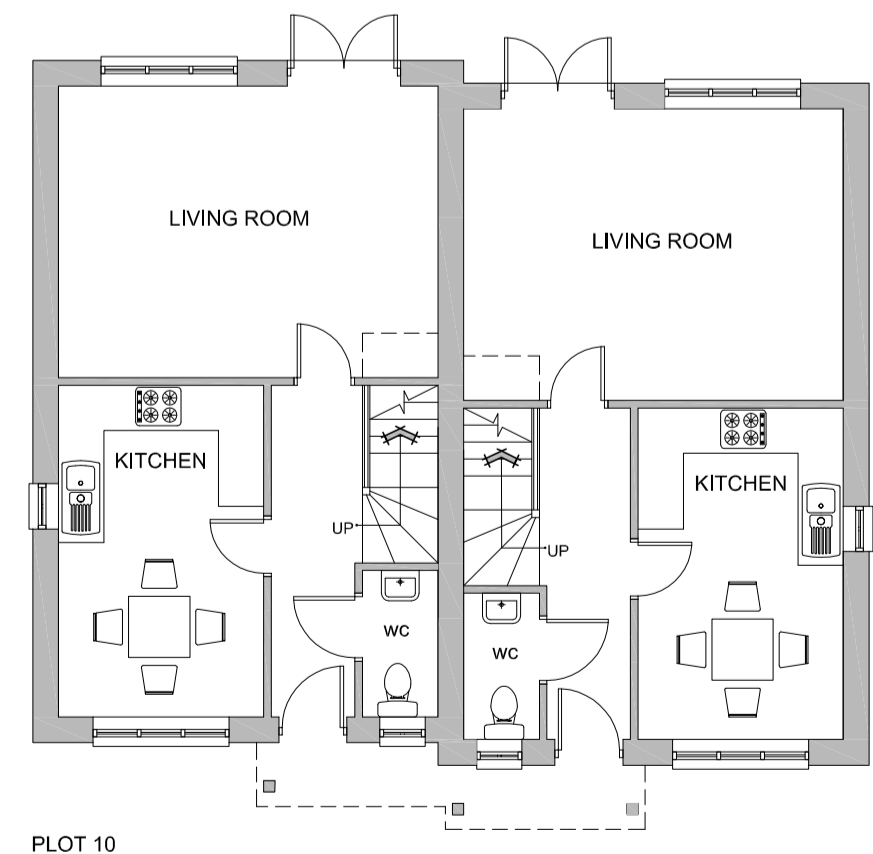

GROUND FLOOR PLAN

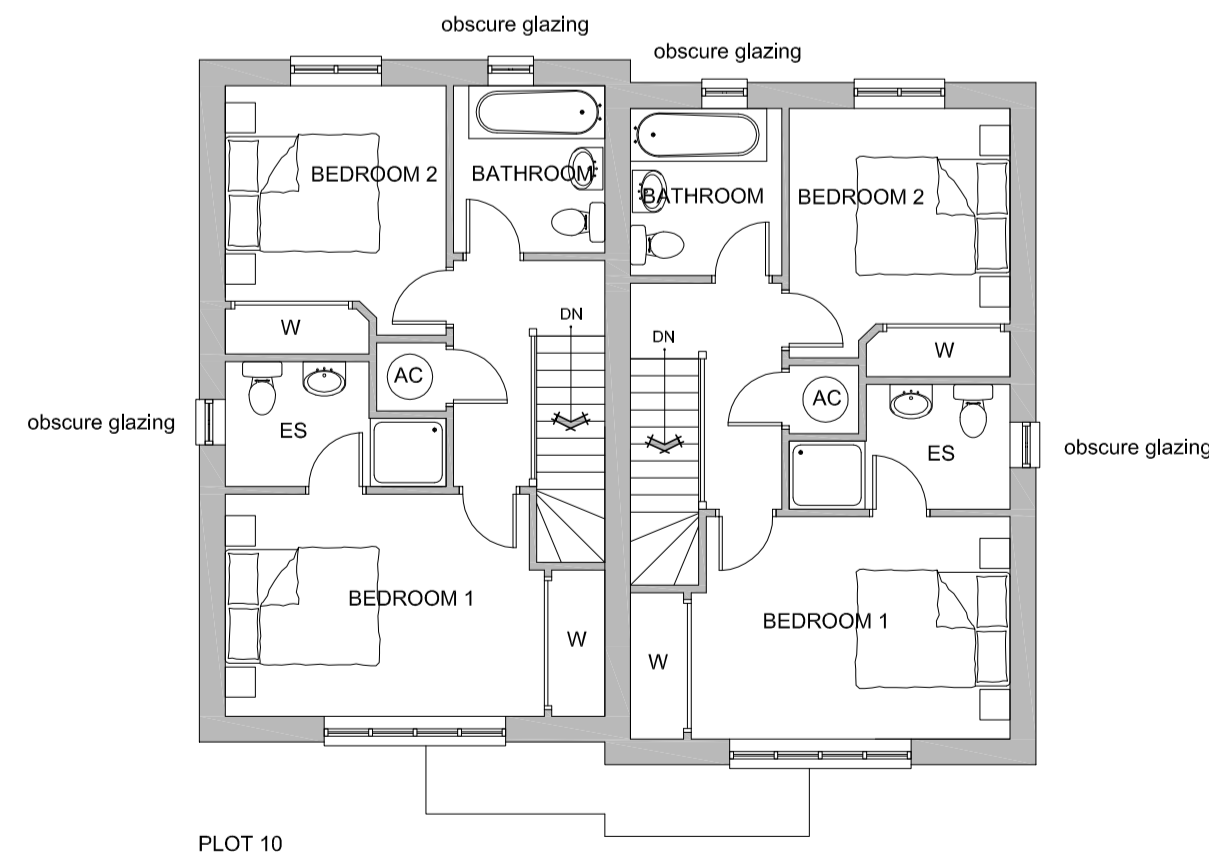

FIRST FLOOR PLAN

 

Scale 1:100

Rev.	Date	Detail

Status **PLANNING APPLICATION**

ASCOT DESIGN
Timeless architecture

Ascot Design Ltd, Berkshire House 39-51 High Street, Ascot, Berkshire, SL5 7HY
Tel: 01344 299330 Fax: 01344 299331 Email: info@ascotdesign.com
www.ascotdesign.com

Client **ORACLEMARKER**

Project Title **WARGRAVE MOTORS,
15-27 HIGH STREET**

Drawing Title **PLOTS 9-10
FLOOR PLANS**

Scale	Date	Drawn
1:100@A1	APR '17	KMB

Drawing No.	Rev.
16-P1382 -203	

The copyright in this document and design is confidential to and the property of Ascot Design Limited

This page is intentionally left blank