

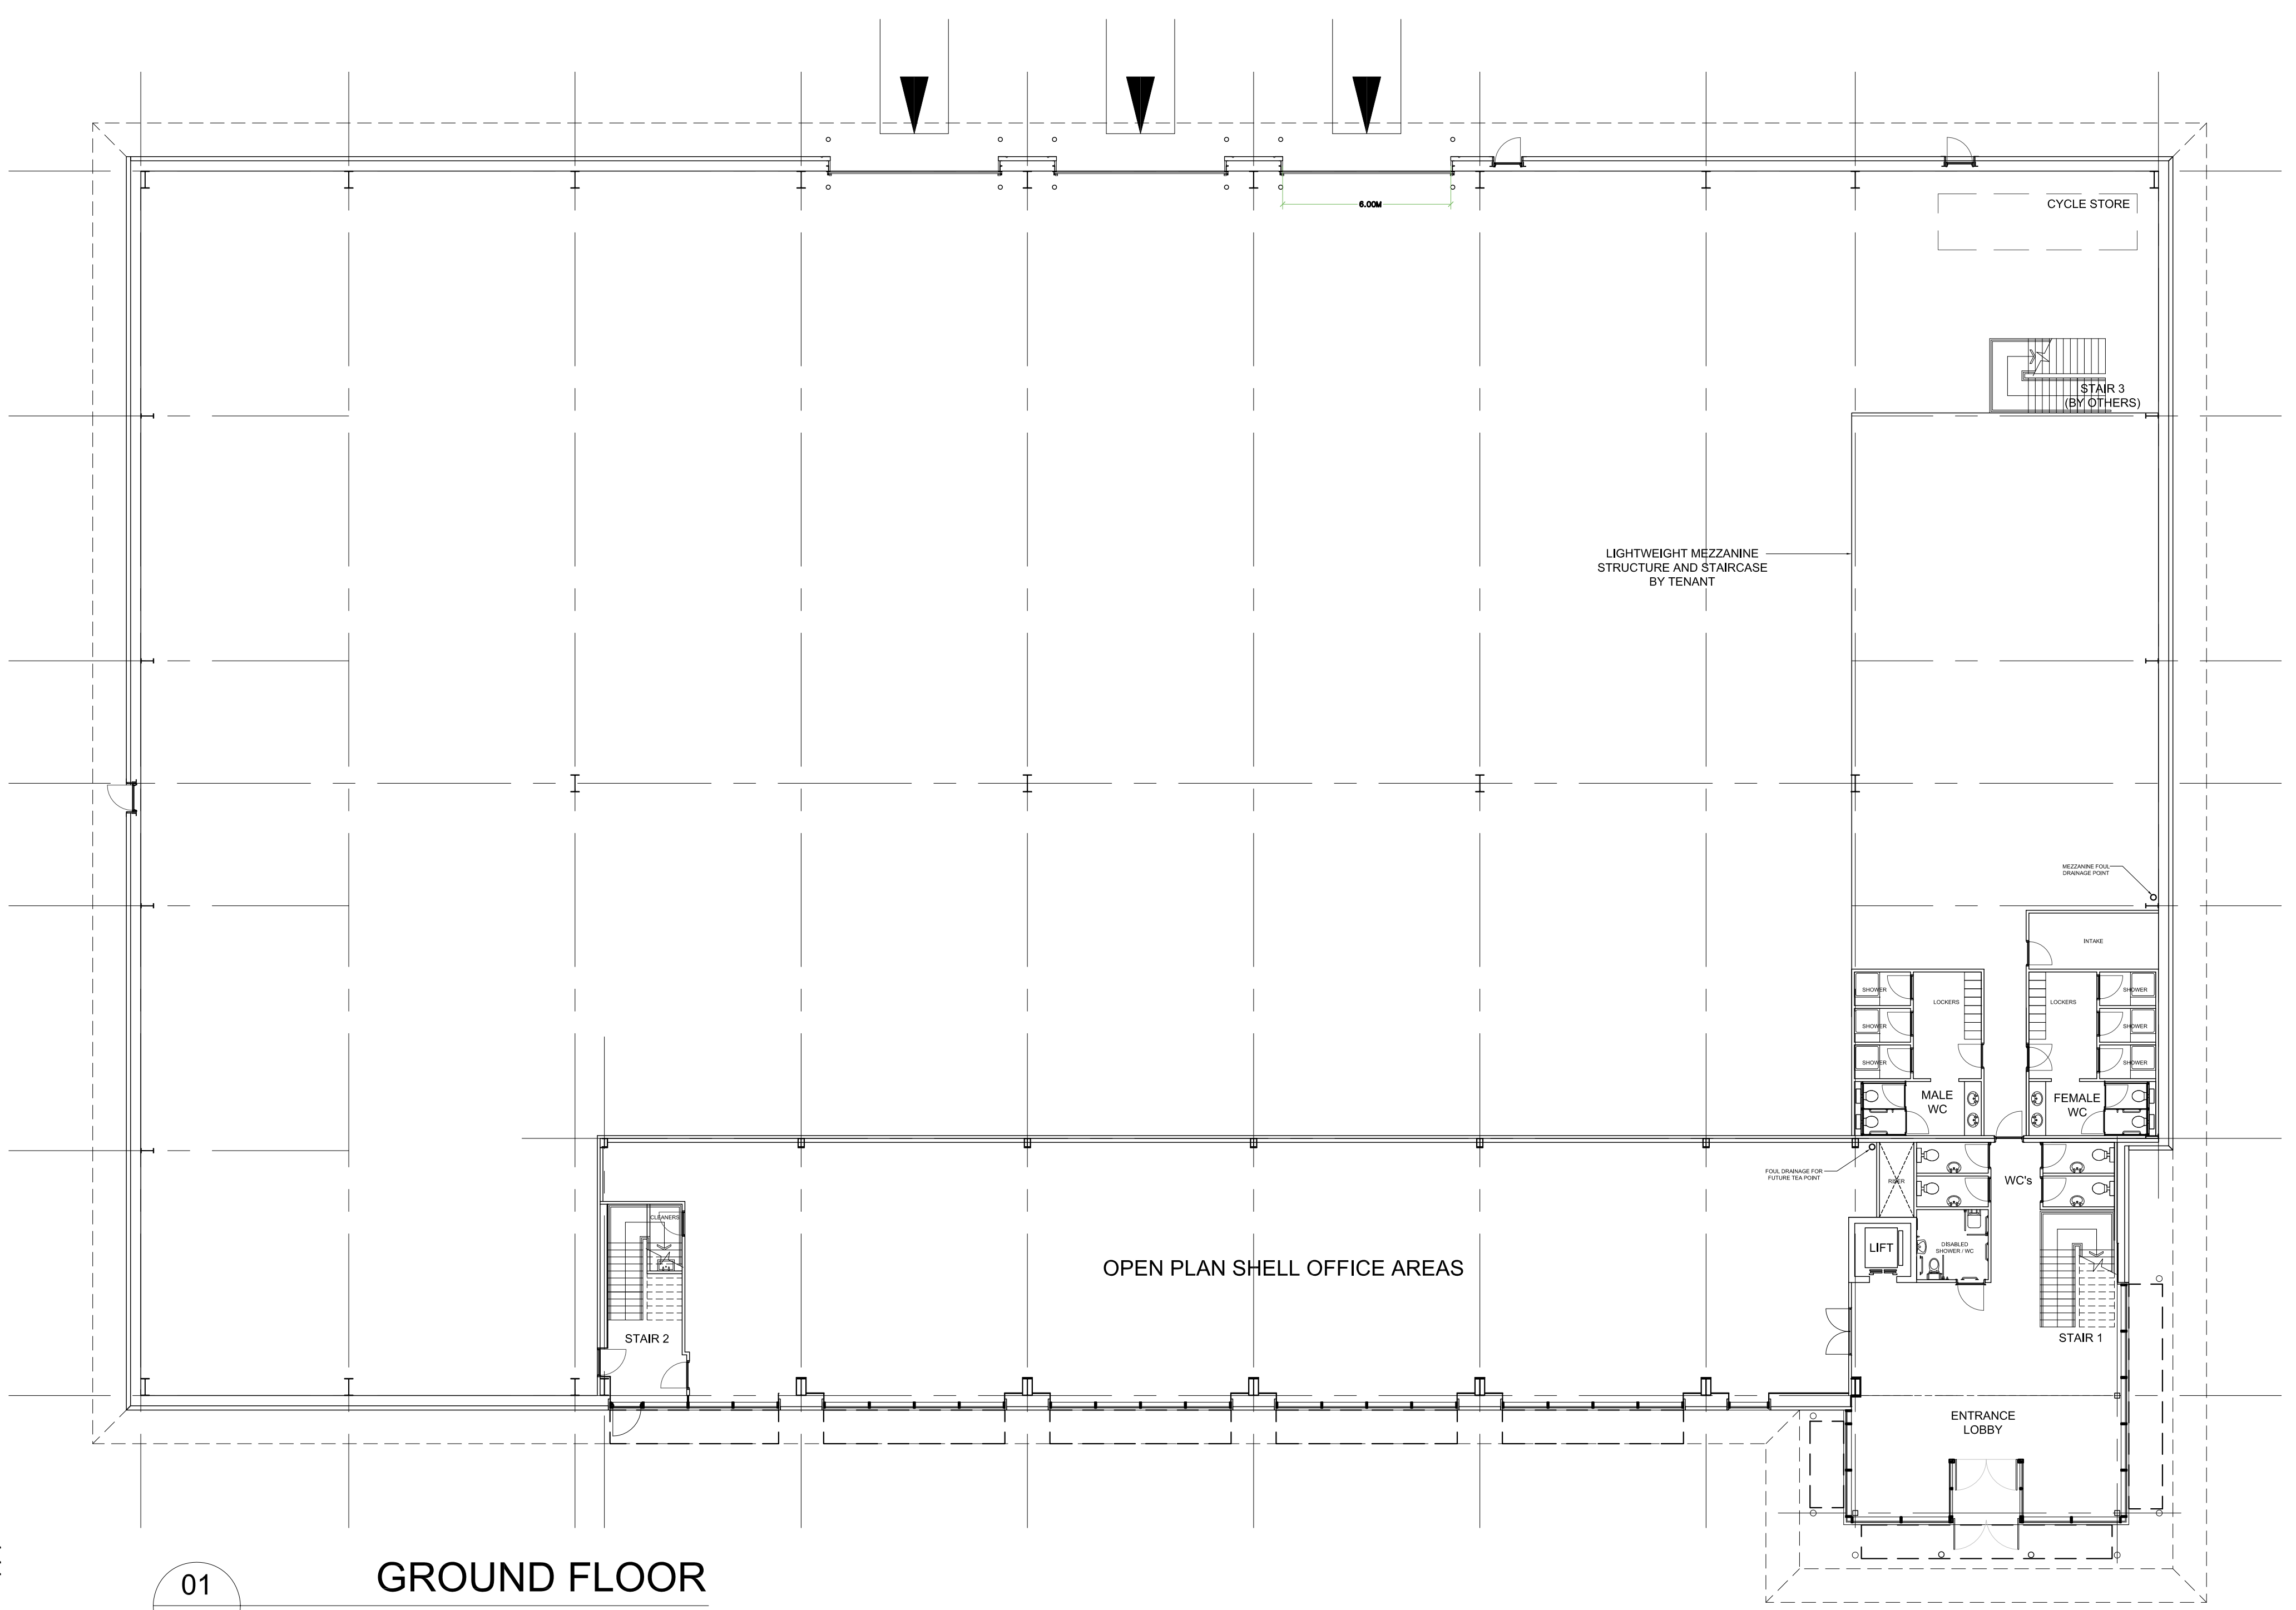



141

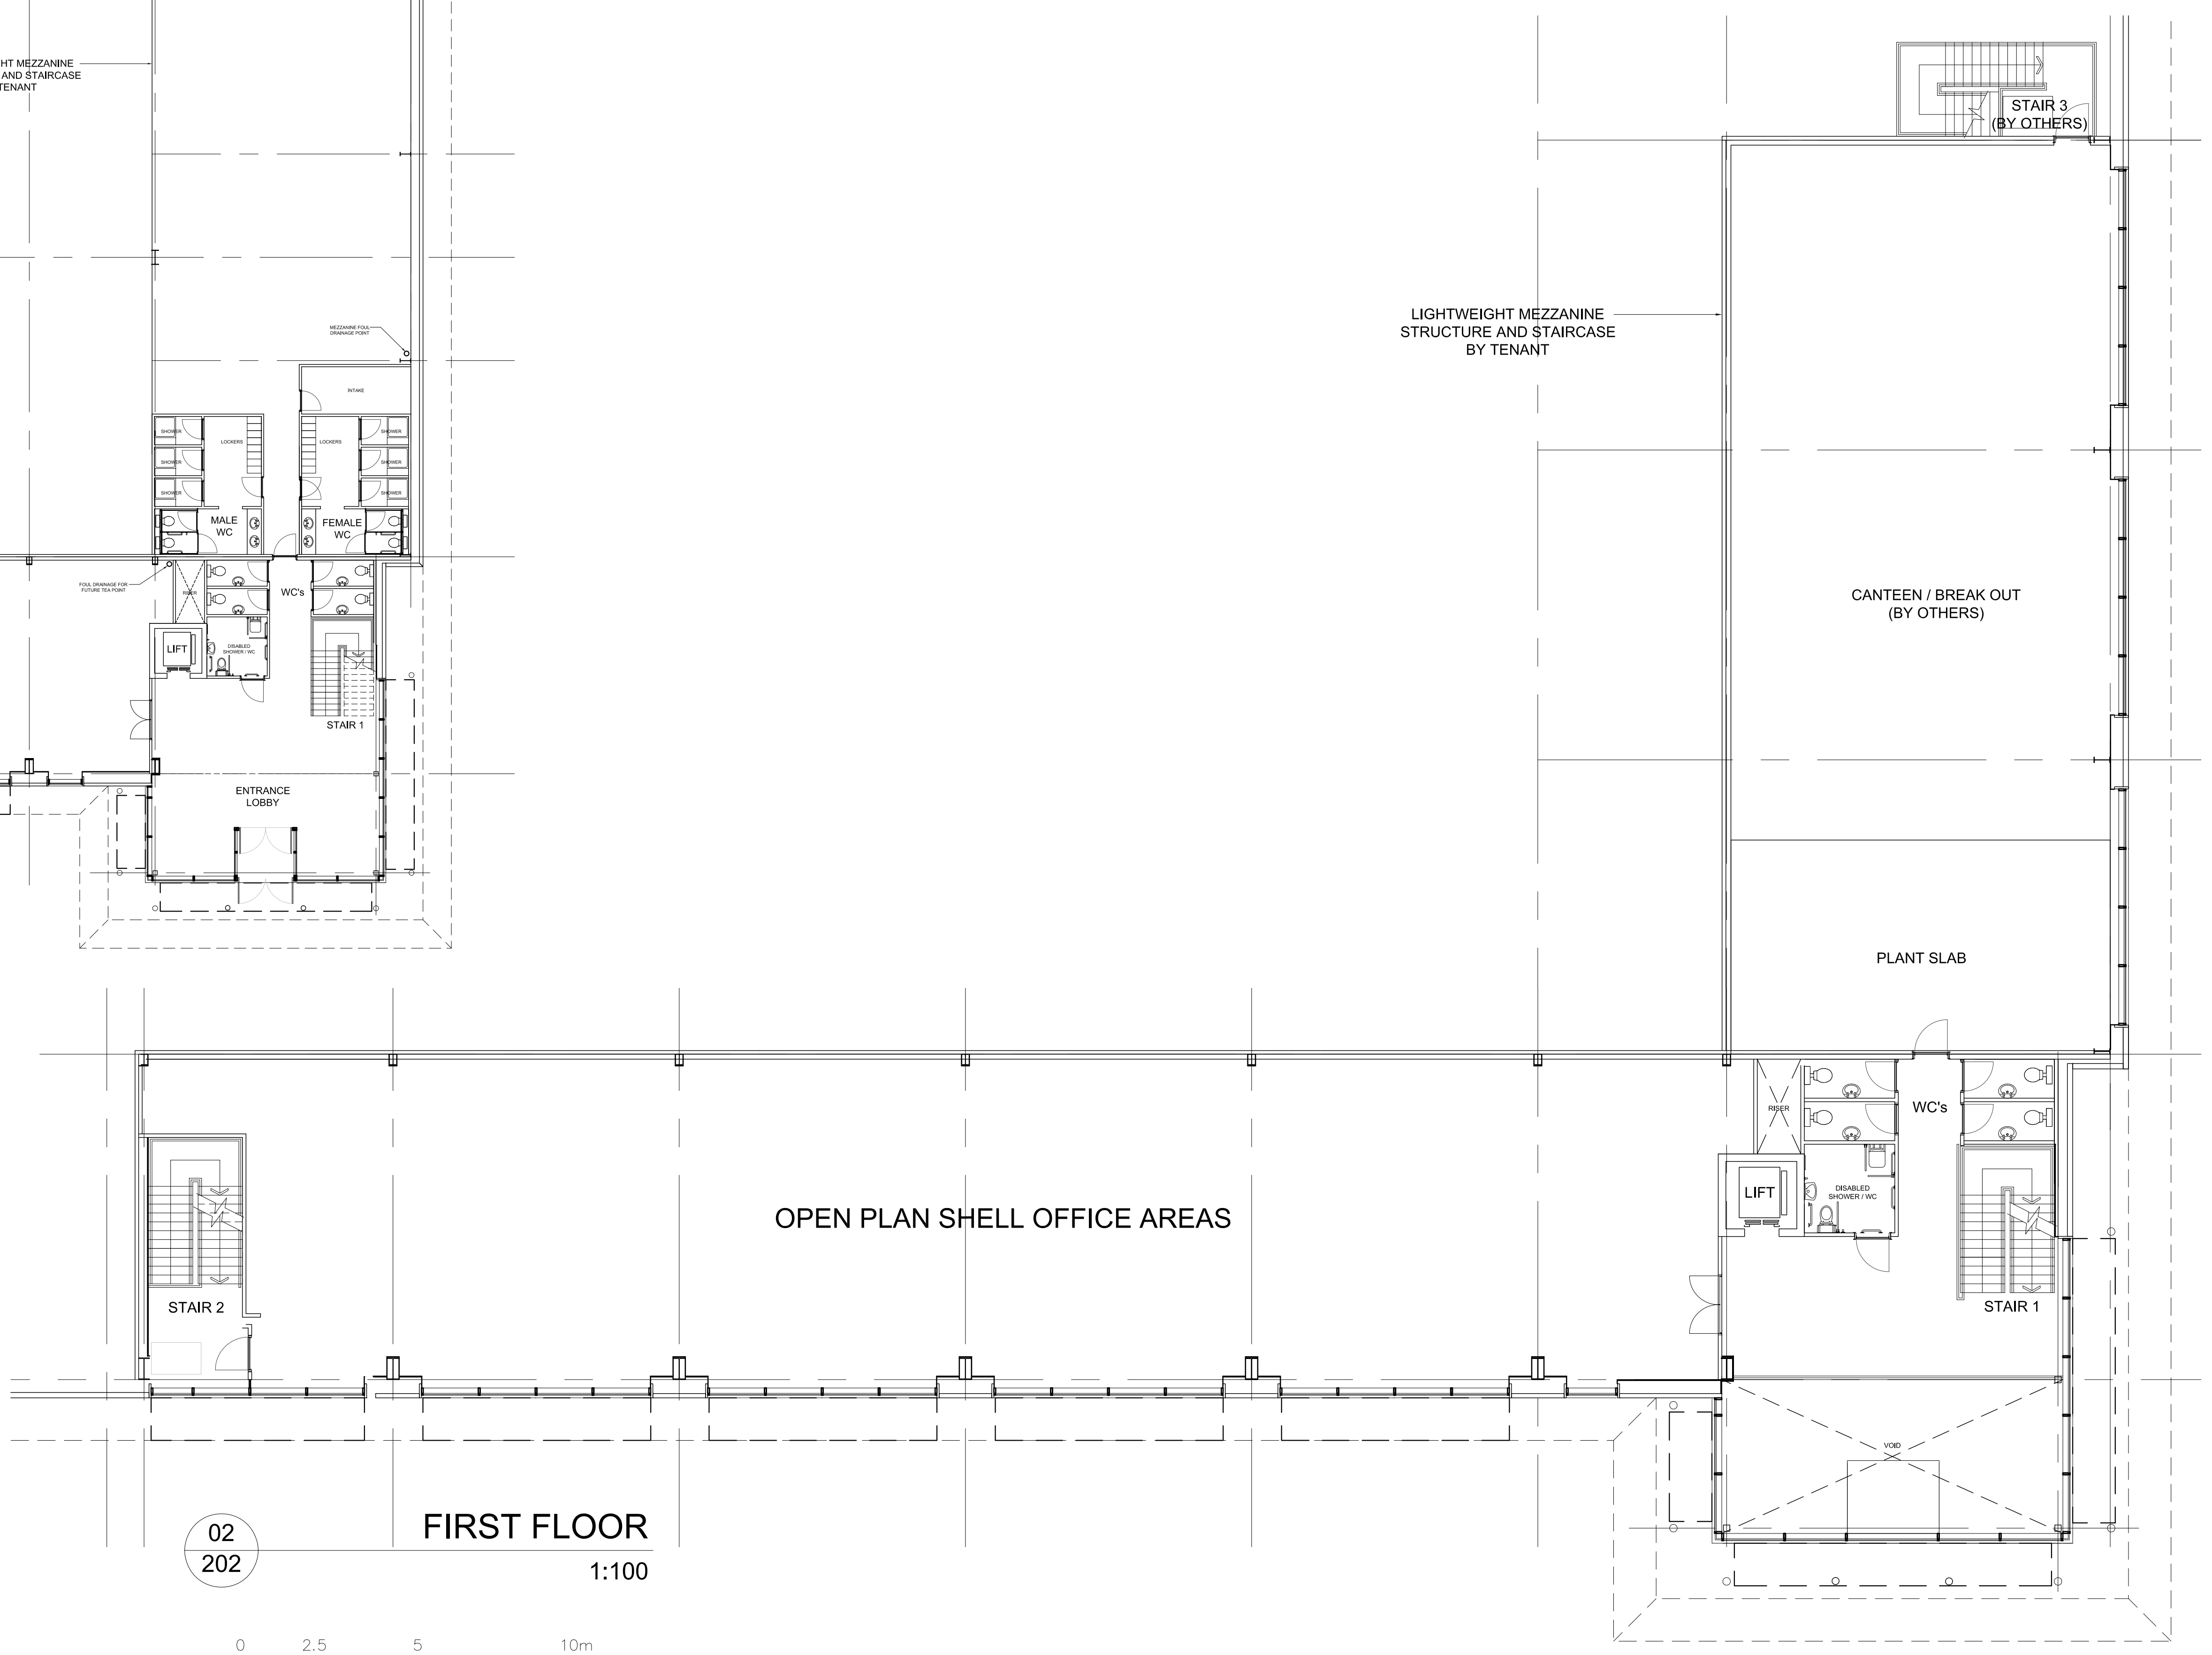

01
202
GROUND FLOOR
1:200

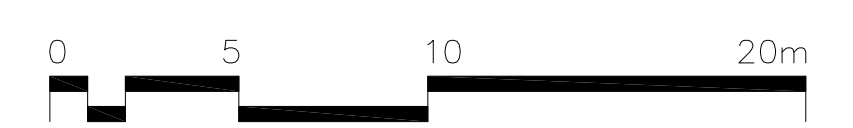


02
202
FIRST FLOOR
1:100

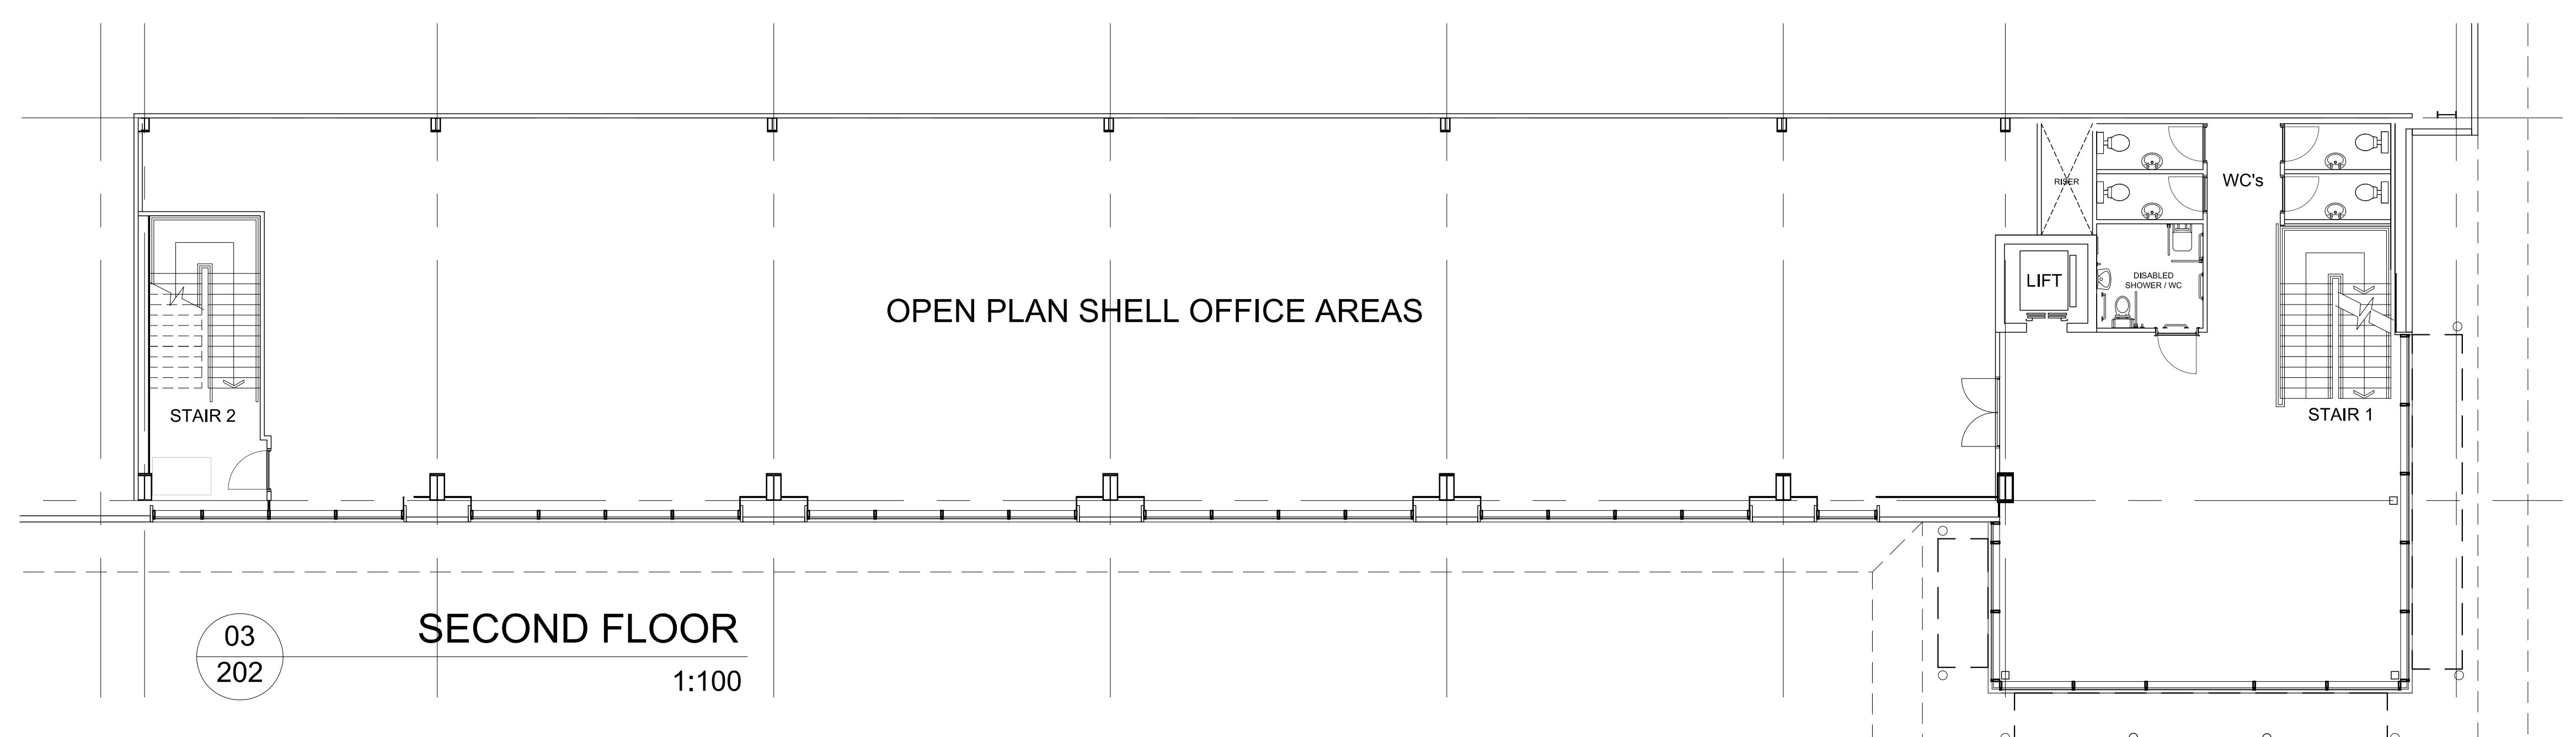

03
202
SECOND FLOOR
1:100

NOTES:
SUBJECT TO STATUTORY COMMENTS
BASED ON SURVEY BY GREENMATCH LTD.
REF: 1404 PLAN 27.5.2014
COPYRIGHT RESERVED
DO NOT USE ELECTRONIC VERSIONS OF THIS DRAWING TO DETERMINE DIMENSIONS UNLESS SPECIFICALLY AUTHORIZED BY MICHAEL SPARKS ASSOCIATES.
IF USING AN ELECTRONIC VERSION OF THIS DRAWING FIGURED DIMENSIONS TAKE PRECEDENCE AND NOTIFY MICHAEL SPARKS ASSOCIATES OF ANY DISCREPANCIES

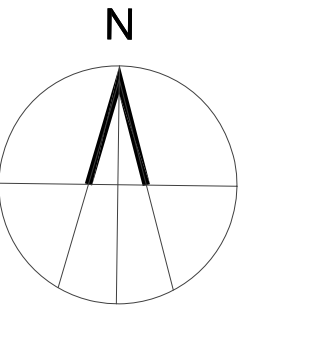

A	09.05.17	Female w.c's enlarged	sd
REV	DATE	NOTE	DRAWN / CHECK

MICHAEL SPARKS ASSOCIATES

UNLIMITED RESOURCES

11 PLAZA PLACE
ST BONS ROAD
LONDON SW6 4JG

TELEPHONE 020 7706 6162
www.msp-sparkassociates.co.uk

Standard Life Investments

TITLE
SUTTONS BUSINESS PARK, READING UNIT 28

DRAWING
FLOOR PLANS

CLIENT
STANDARD LIFE INVESTMENTS

DATE MAY 2017	SCALE 1:100/200@A0	DRAWN ST
	STATUS PLANNING	CHECKED SD

DRAWING NUMBER
30906-PL-202A

This page is intentionally left blank