



01
203
NORTH ELEVATION
1:100

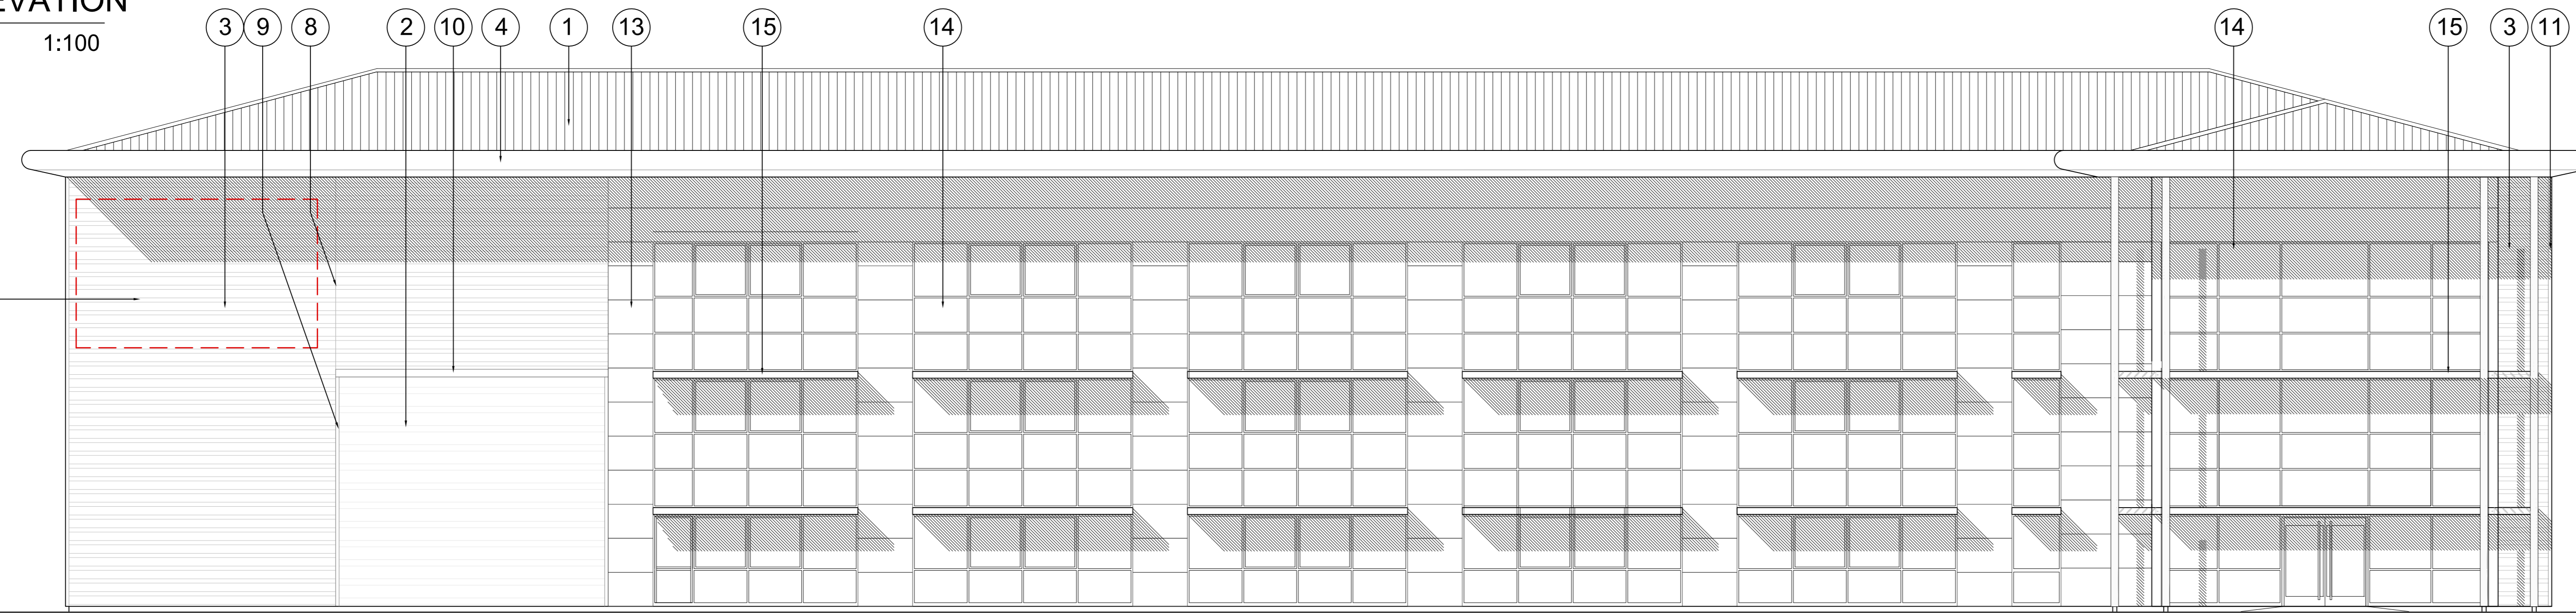

02
203
SOUTH ELEVATION
1:100



03
203
EAST ELEVATION
1:100

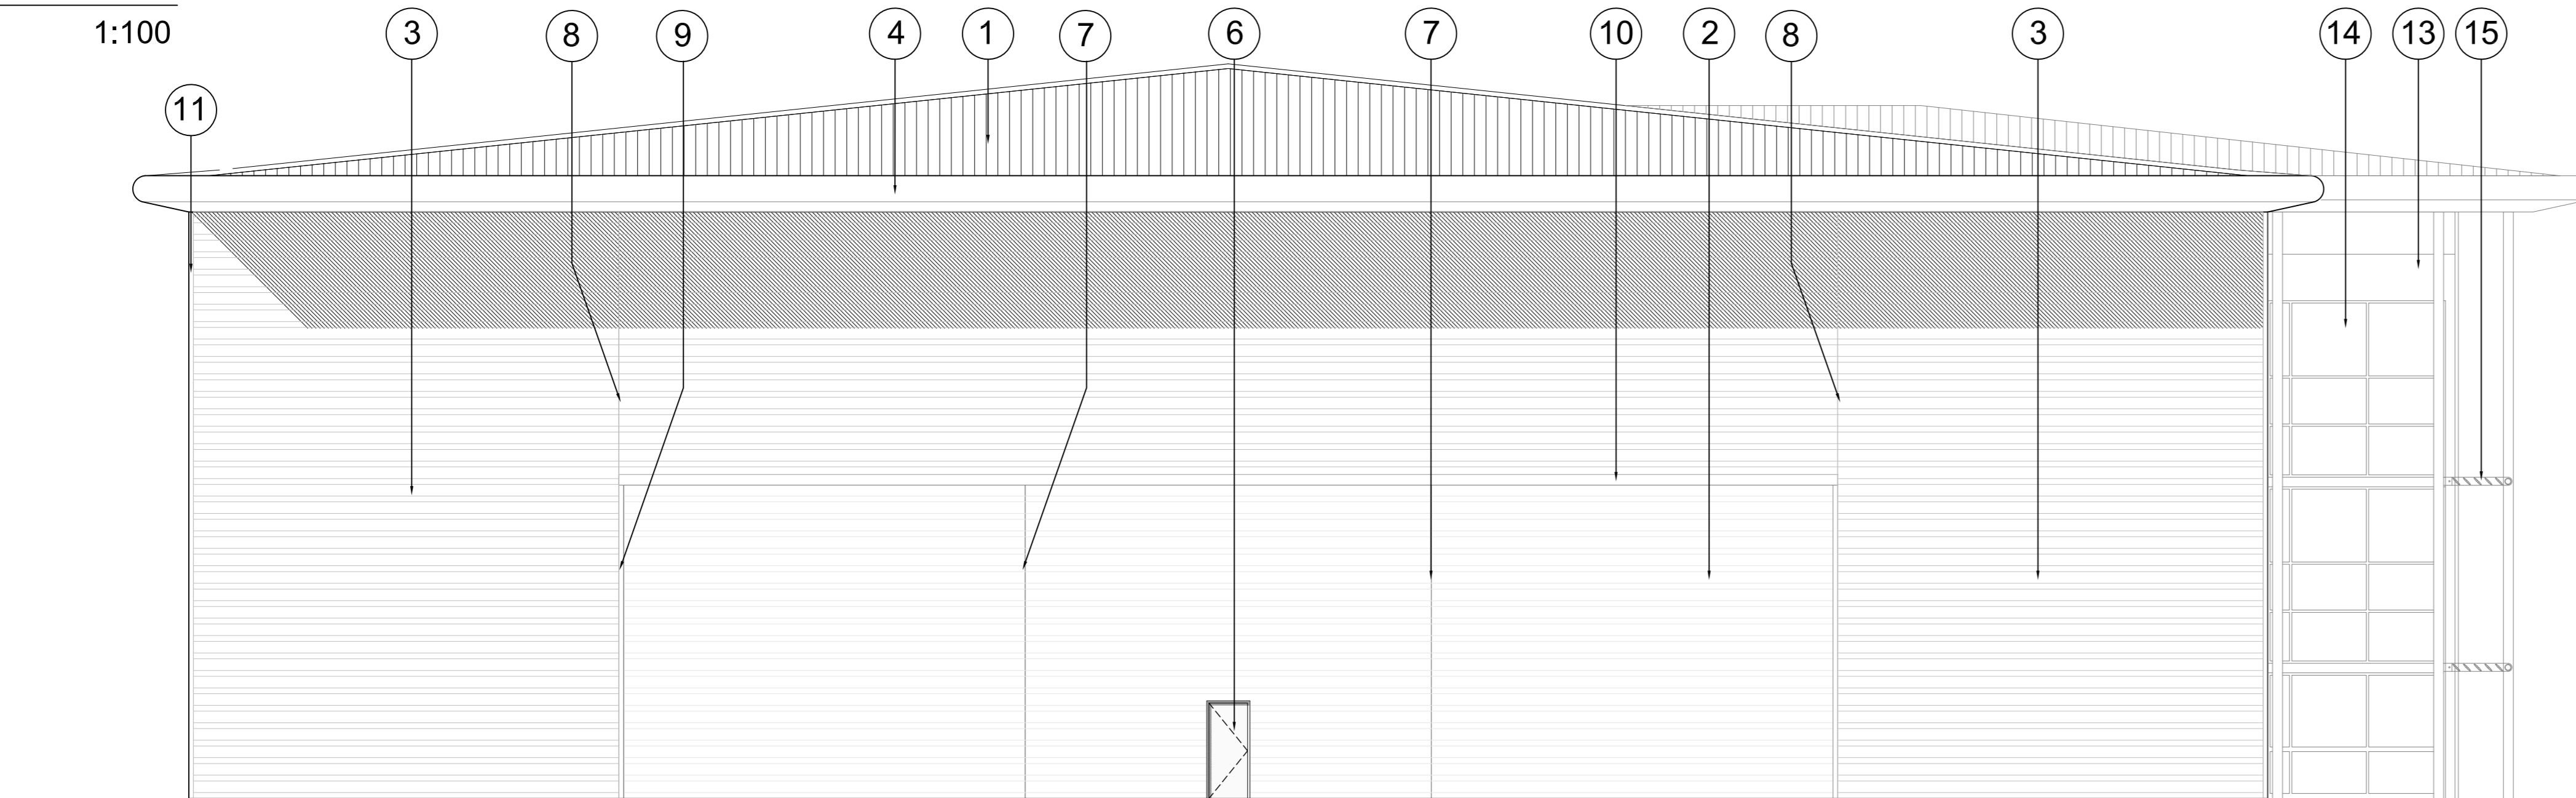

04
203
WEST ELEVATION
1:100

NOTES:
SUBJECT TO STATUTORY CONSENTS
BASED ON SURVEY BY GREENHATCH LTD.
REF: 14924 Plots 27 & 28 + 4
COPYRIGHT RESERVED
DO NOT USE ELECTRONIC VERSIONS OF THIS DRAWING TO DETERMINE DIMENSIONS UNLESS SPECIFICALLY AUTHORISED BY MICHAEL SPARKS ASSOCIATES
IF USING AN ELECTRONIC VERSION OF THIS DRAWING FIGURED DIMENSIONS TAKE PRECEDENCE AND NOTIFY MICHAEL SPARKS ASSOCIATES OF ANY DISCREPANCIES

SCHEDULE OF EXTERNAL FACING MATERIALS

UNIT	
1	ROOF FULLY INSULATED BUILT UP ROOF SYSTEM COLOUR: HPS 200 ALBATROSS LIGHT GREY
2	WALL CLADDING 1 FULLY INSULATED TRAPEZOIDAL CLADDING PANELS LAID HORIZONTALLY COLOURCOAT PRISMA SILVER METALLIC RAL 9006
3	WALL CLADDING 2 FULLY INSULATED TRAPEZOIDAL CLADDING PANELS LAID HORIZONTALLY COLORCOAT HPS200 ULTRA, SOLENT BLUE (RAL 240 40 40)
4	ROOF FASCIA ROOF OVERHANG AND SOFFIT SECRET FIXED BULLNOSE FASCIA PRISMA COLOUR: SILVER METALLIC RAL 9006 PROFILED METAL: COLOURCOAT PRISMA SILVER METALLIC RAL 9006
5	LOADING DOORS METAL DOORS FINISHED IN RAL 9006 (SILVER METALLIC)
6	PERSONNEL/FIRE EXIT DOORS COATED STEEL DOORS - COLOUR TO MATCH THE ADJACENT CLADDING
7	JOINTS VERTICAL 'T' FLASHING COLOUR SILVER METALLIC RAL 9006
8	JOINTS VERTICAL 'T' FLASHING COLOUR BLUE
9	JOINTS RECESSED 100MM WIDE VERTICAL FLASHING COLOUR SILVER METALLIC RAL 9006
10	JOINTS RECESSED 200MM WIDE HORIZONTAL FLASHING COLOUR SILVER METALLIC RAL 9006
11	CORNER FLASHING FIN DETAIL CORNER FLASHING COLOUR SILVER METALLIC RAL 9006
12	LOUVRES METAL LOUVRE PANELS COLOUR TO MATCH THE ADJACENT CLADDING
OFFICE	
13	FLAT METAL CLADDING TRIMAPANEL COMPOSITE PANEL COLOUR SILVER METALLIC RAL 9006
14	CURTAIN WALLING, WINDOWS & ENTRANCE DOORS CLEAR SUNCOOL TOUGHENED GLASS IN POLYESTER POWDER COATED ALUMINIUM CURTAIN WALLING SYSTEM COLOUR RAL 7016
15	BRISE SOLEIL & COLUMNS POWDER COATED ALUMINIUM HORIZONTAL AEROFOIL FIN COLOUR SILVER METALLIC RAL 9006 POWDER COATED STEEL COLUMN SUPPORTS, RAL 9006

REV	DATE	NOTE	BY	CHKD
B	17.05.17	Blue cladding updated to Solent Blue	sd	-
A	12.05.17	Signage zones added	sd	-

MICHAEL SPARKS ASSOCIATES
CHARTERED ARCHITECTS
11 FLUX PLACE
ST. JOHN'S ROAD
LONDON SW6 4JL
TELEPHONE 020 7736 4182
www.msp-architects.co.uk

Standard Life Investments

TITLE
SUTTONS BUSINESS PARK, READING UNIT 28

DRAWING
ELEVATIONS

CLIENT
STANDARD LIFE INVESTMENTS

DATE
MAY 2017


SCALE
1:100@A0

DRAWN
ST

STATUS
PLANNING

CHECKED
SD

DRAWING NUMBER
30906-PL-203B

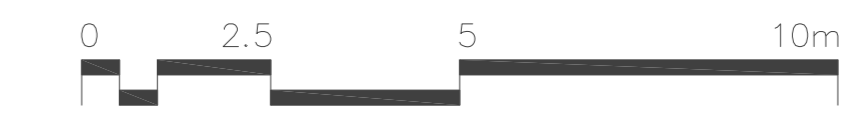

This page is intentionally left blank