

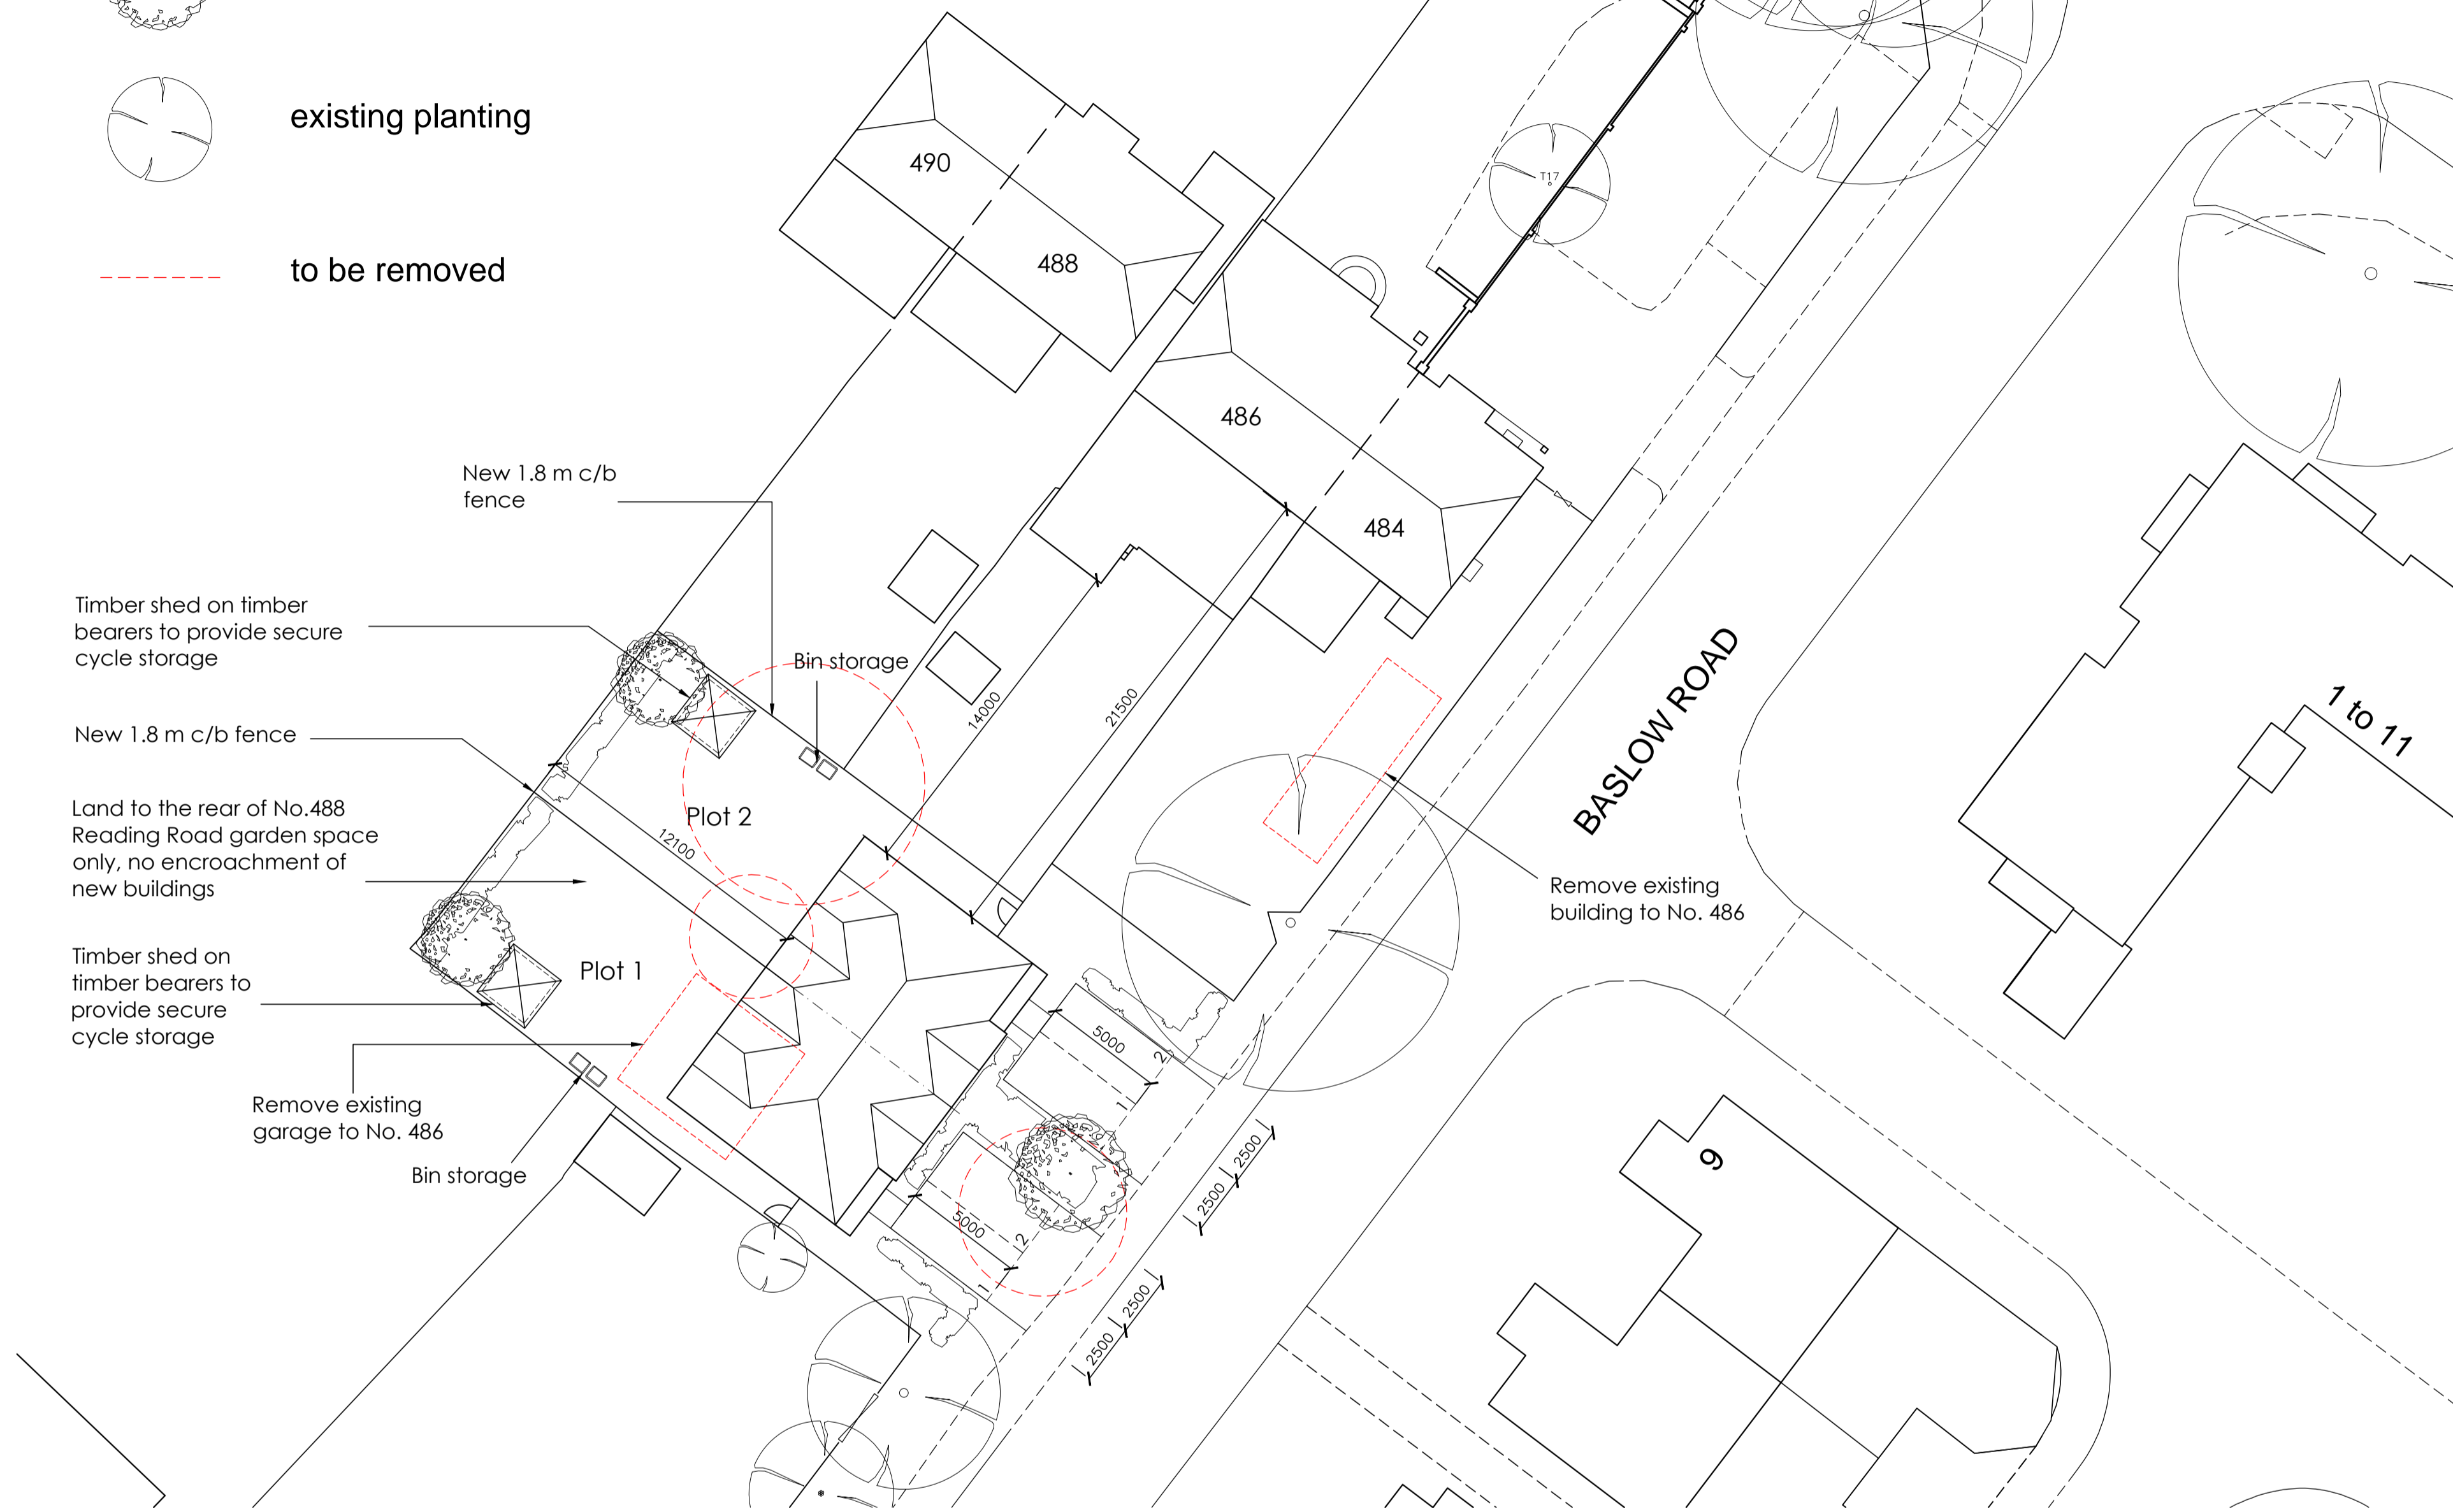


- proposed planting
- existing planting
- to be removed

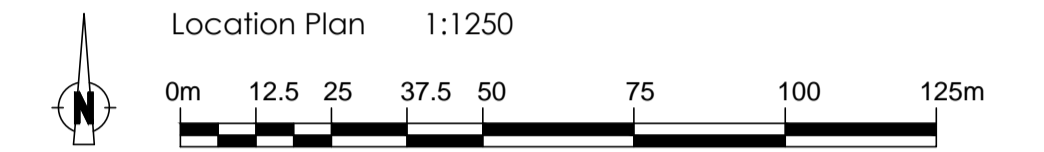


Floor Plan 1:100
existing Garage (to be demolished)
No. 484 Reading Road

Roof Plan 1:100
existing Garage (to be demolished)
No. 484 Reading Road

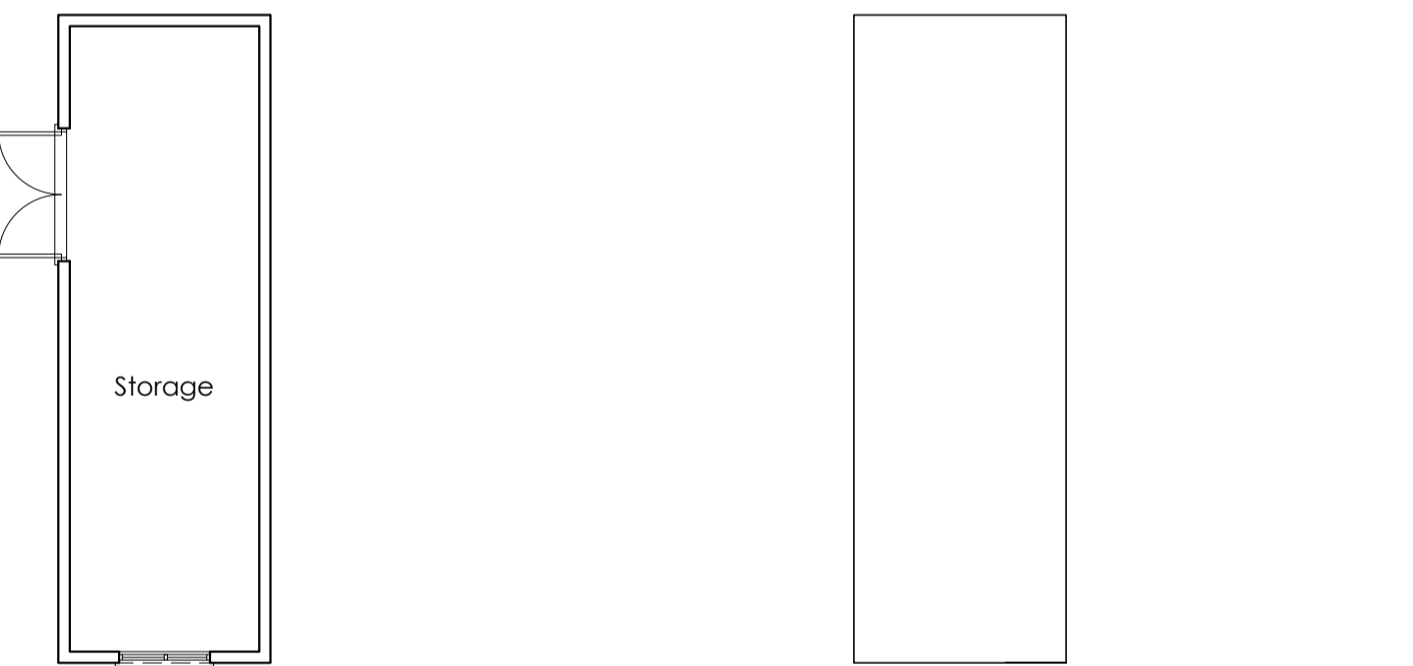

Floor Plan 1:100
existing Outbuilding (to be demolished)
No. 484 Reading Road

Roof Plan 1:100
existing Outbuilding (to be demolished)
No. 484 Reading Road

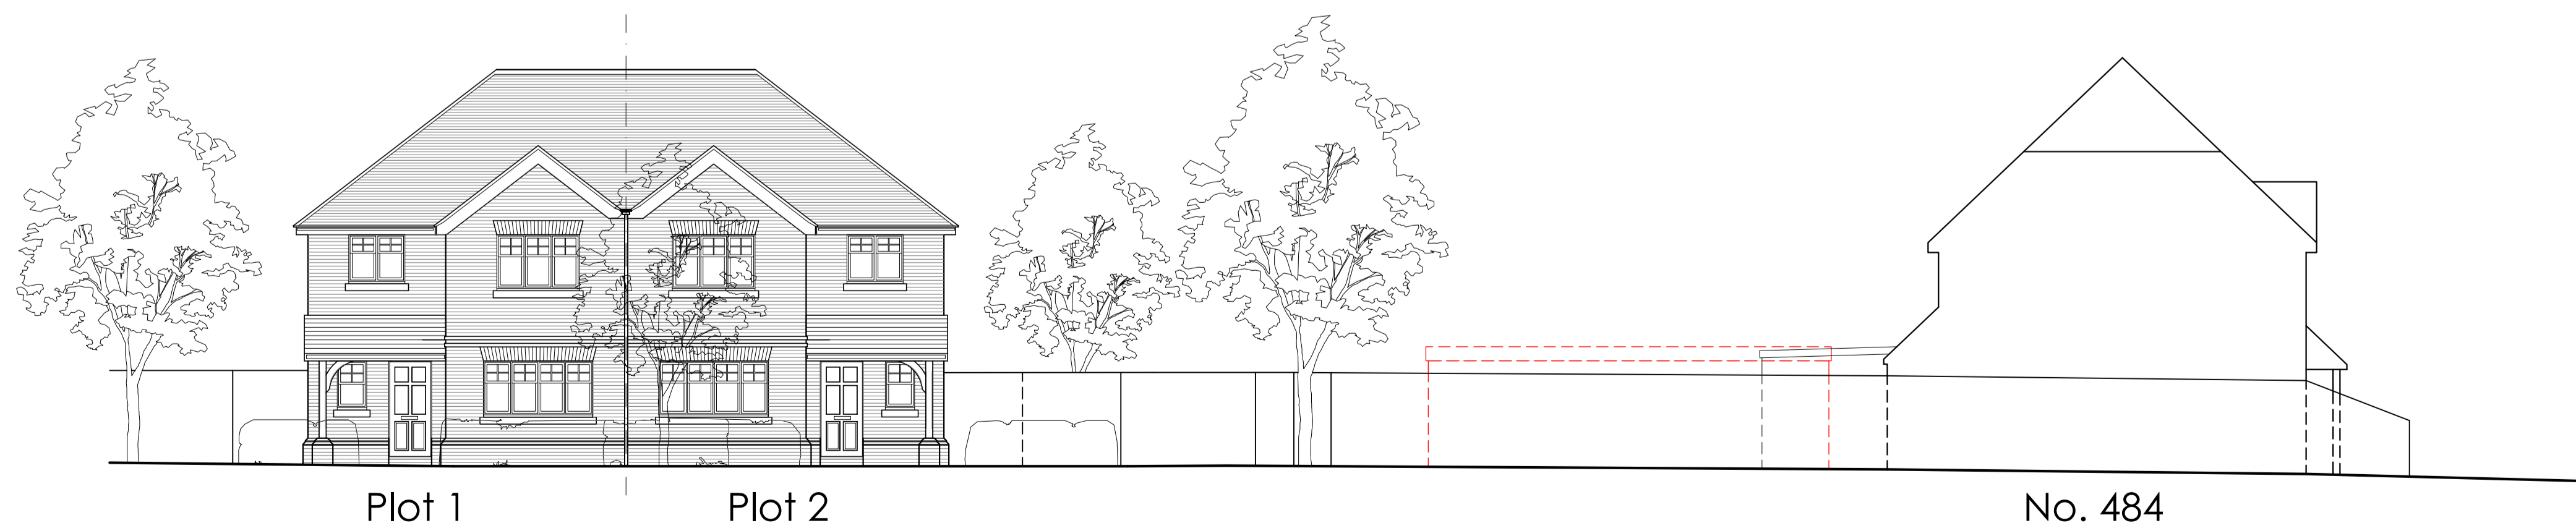

Street Elevation 1:100

119

Revisions	Drawings Notes
rev.A 14-07-2017 misc. alterations	1. this is not a survey drawing - all dimensions to be checked on site.
	2. do not scale off this drawing.
	3. the copyright of this drawing is the property of TPA Design Ltd
	4. all discrepancies to be reported to the architect
	5. please ensure that this drawing is read together and cross referenced with all other relevant architectural drawings, schedules and specifications.
	6. please ensure that this drawing is read in conjunction with all other consultants/specialist contractors relevant drawings, schedules and specifications.
	7. TPARCHITECTS is a trading name of TPA Design Ltd Registered address 33a St Lukes Road, Maidenhead, Berkshire SL67DN.

Project Land at rear of 484 - 488 Reading, Winnersh RG41 5ET		TPARCHITECTS COMPTON LACEY 33a St Lukes Road Maidenhead Berkshire SL6 7DN + (44) 01628412388 enquiries@tparch.co.uk www.tparch.co.uk				
Title Site & Location Plan, Street Elevation Floor Plan ex. Garage & Outbuilding						
Drg. No. 2387/PL/401	Rev A	Drawn SS	Checked TP	Date 04/17	Scale as shown	Status Planning

This page is intentionally left blank