





PROPOSED FRONT ELEVATION

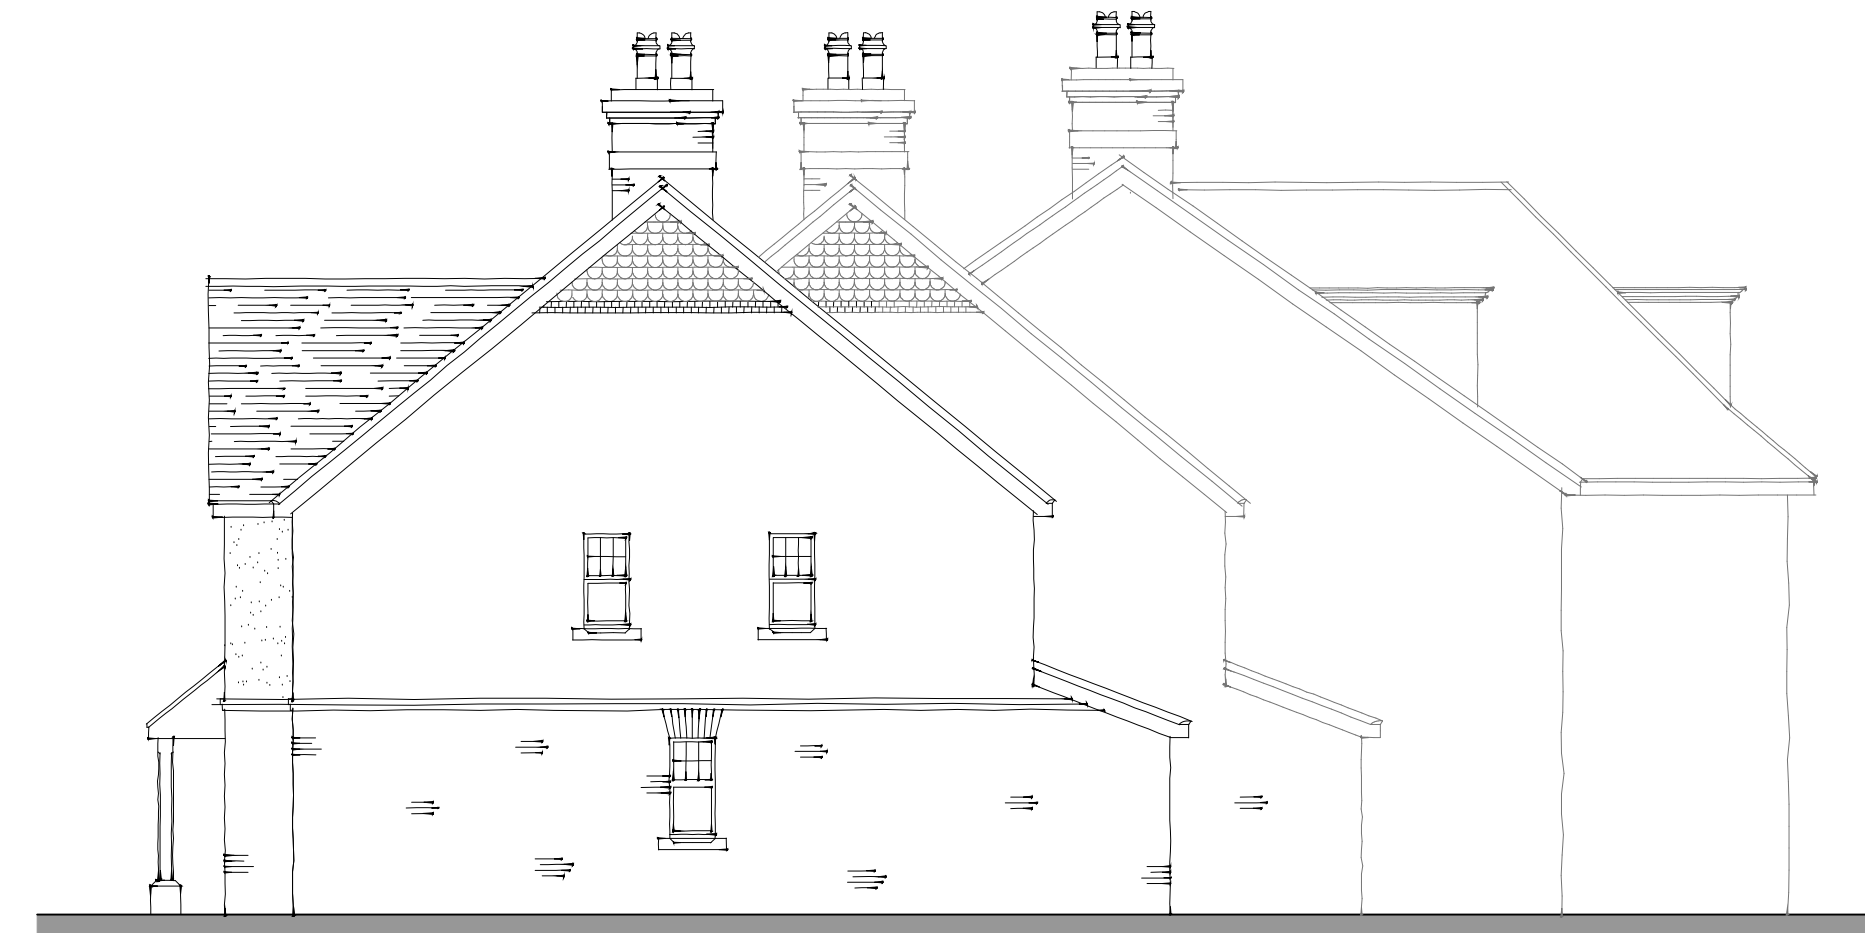

PROPOSED SIDE ELEVATION Plots 6 and 8



PROPOSED FLANK ELEVATION Plot 1

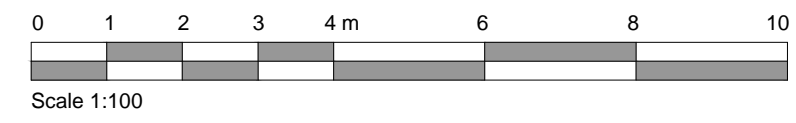

PROPOSED REAR ELEVATION
plot 1

plot 2

plot 3

plot 4

plot 5

plot 6

Rev.	Date	Detail
------	------	--------

PLANNING APPLICATION



ASCOT DESIGN
Timeless architecture

Ascot Design Ltd, Berkshire House 39-51 High Street, Ascot, Berkshire, SL5 7HY
Tel: 01344 299330 Fax: 01344 299331 Email: info@ascotdesign.com
www.ascotdesign.com

Client

ORACLEMARKER

Project Title

**WARGRAVE MOTORS,
15-27 HIGH STREET**

Drawing Title

**PLOTS 1-8
ELEVATIONS**

Scale:	Date	Drawn
1:100@A1	APR '17	KMB

Drawing No.	Rev.
16-P1382 -202	-

The copyright in this document and design is confidential to and the property of Ascot Design Limited

This page is intentionally left blank