





FRONT ELEVATION

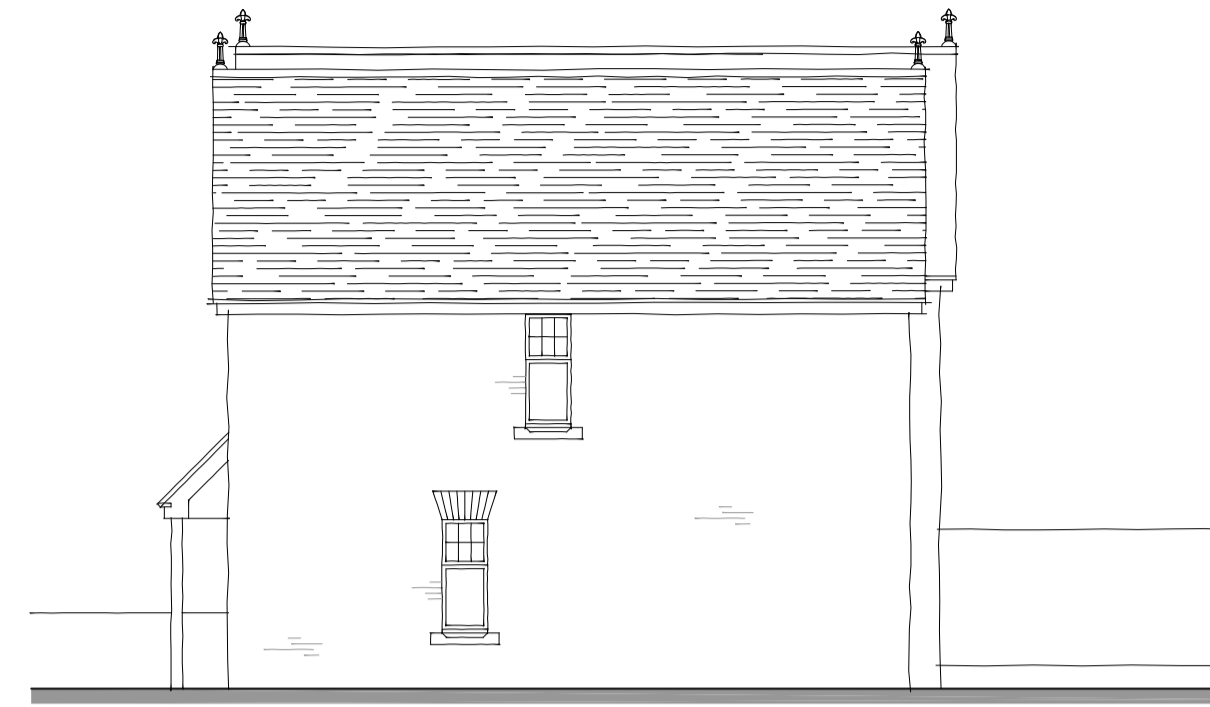

FLANK ELEVATION




REAR ELEVATION

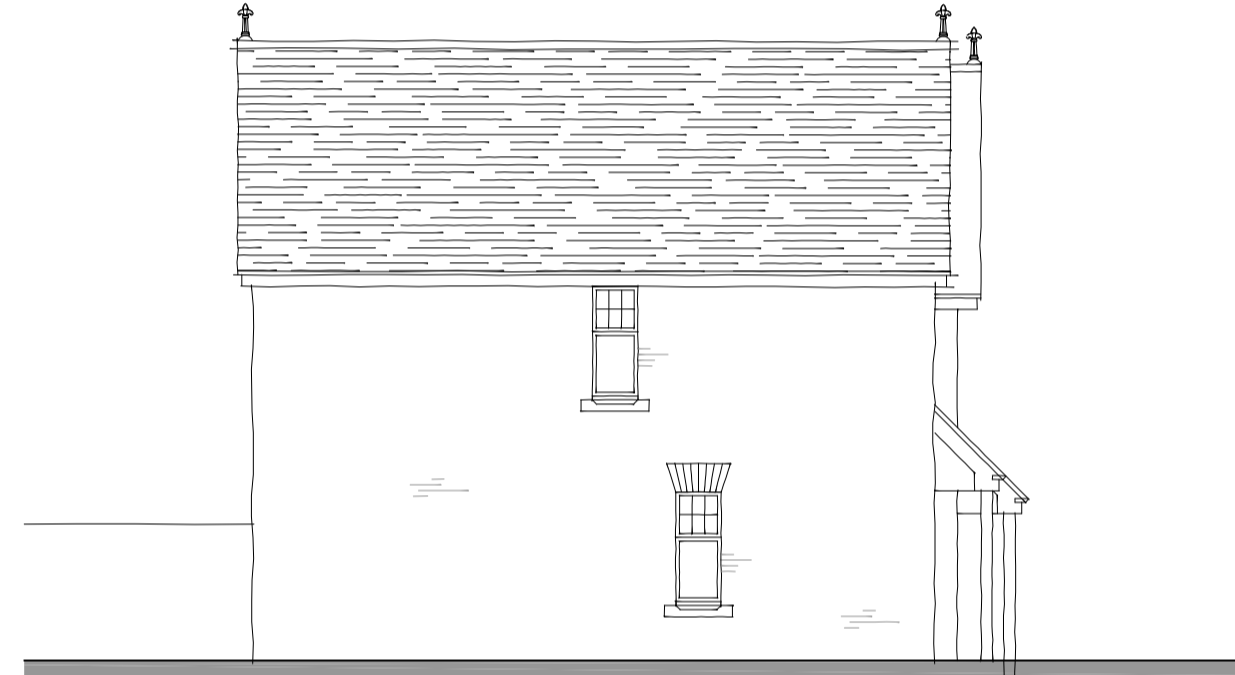


SIDE ELEVATION

543

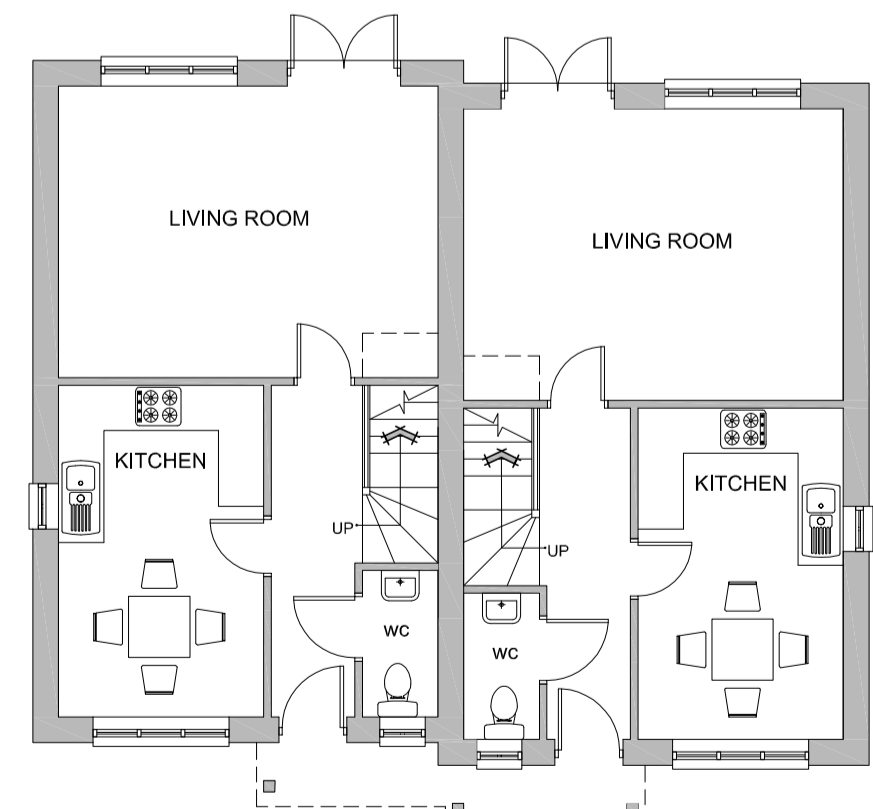


PLOT 10 PLOT 9

GROUND FLOOR PLAN

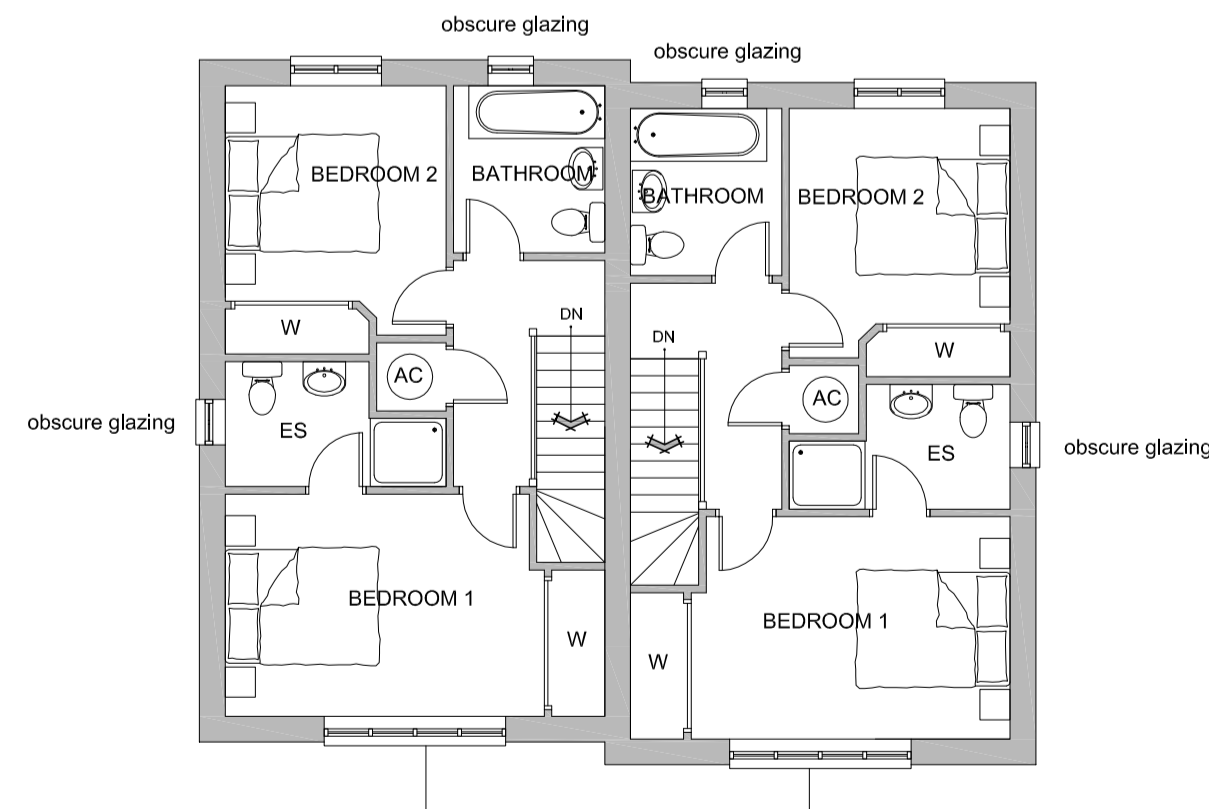

PLOT 10 PLOT 9

FIRST FLOOR PLAN

 

Scale 1:100

Rev.	Date	Detail

Status

**PLANNING APPLICATION**

**ASCOT DESIGN**  
Timeless architecture

Ascot Design Ltd, Berkshire House 39-51 High Street, Ascot, Berkshire, SL5 7HY  
Tel: 01344 299330 Fax: 01344 299331 Email: info@ascotdesign.com  
www.ascotdesign.com

Client

**ORACLEMARKER**

Project Title

**WARGRAVE MOTORS,  
15-27 HIGH STREET**

Drawing Title

**PLOTS 9-10  
FLOOR PLANS**

Scale	Date	Drawn
1:100@A1	APR '17	KMB

Drawing No.	Rev.
<b>16-P1382 -203</b>	

The copyright in this document and design is confidential to and the property of Ascot Design Limited

This page is intentionally left blank