


THIS DRAWING SHOULD BE READ IN CONJUNCTION WITH ANY OTHER RELEVANT DRAWINGS AND THE CONSTRUCTION MANUAL. THE BUILDER SHOULD CHECK ALL LEVELS AND SITE DIMENSIONS BEFORE WORK STARTS AND NOTIFY SCANDIA OF ANY DISCREPANCY IF IN DOUBT PLEASE ASK

© COPYRIGHT IN THIS DRAWING AND WORK EXECUTED IS AND REMAINS THE PROPERTY OF SCANDIA-HUS LIMITED AND OR ITS SUBSIDIARIES IN ACCORDANCE WITH THE PROVISIONS OF THE COPYRIGHT ACT. PERMISSION TO PRODUCE COPIES OR MODIFIED DRAWINGS IN WHOLE OR IN PART FOR ANY PURPOSE SHOULD BE OBTAINED FROM SCANDIA-HUS LIMITED & ANY SUCH REPRODUCTIONS SHOULD INCLUDE THIS & THE FOREGOING STATEMENT

REV	DESCRIPTION	DATE	DRN	CHK
A	REVISED DESIGN	13/1/17	LW	
B	GENERAL REVISIONS	23/1/17	LW	
C	LAYOUT REVISIONS	6/2/17	LW	
D	LAYOUT REVISIONS	20/2/17	LW	
E	NEW DESIGN SCHEME	9/5/17	LW	
F	AMENDED DESIGN	07/6/17	EW	
G	AMENDED DESIGN	22/6/17	EW	
H	AMENDED DESIGN	30/6/17	EW	
I	AMENDED GARAGE	06/7/17	EW	
J	AMENDED SIDE ELEVATION	21/7/17	EW	



FRONT ELEVATION

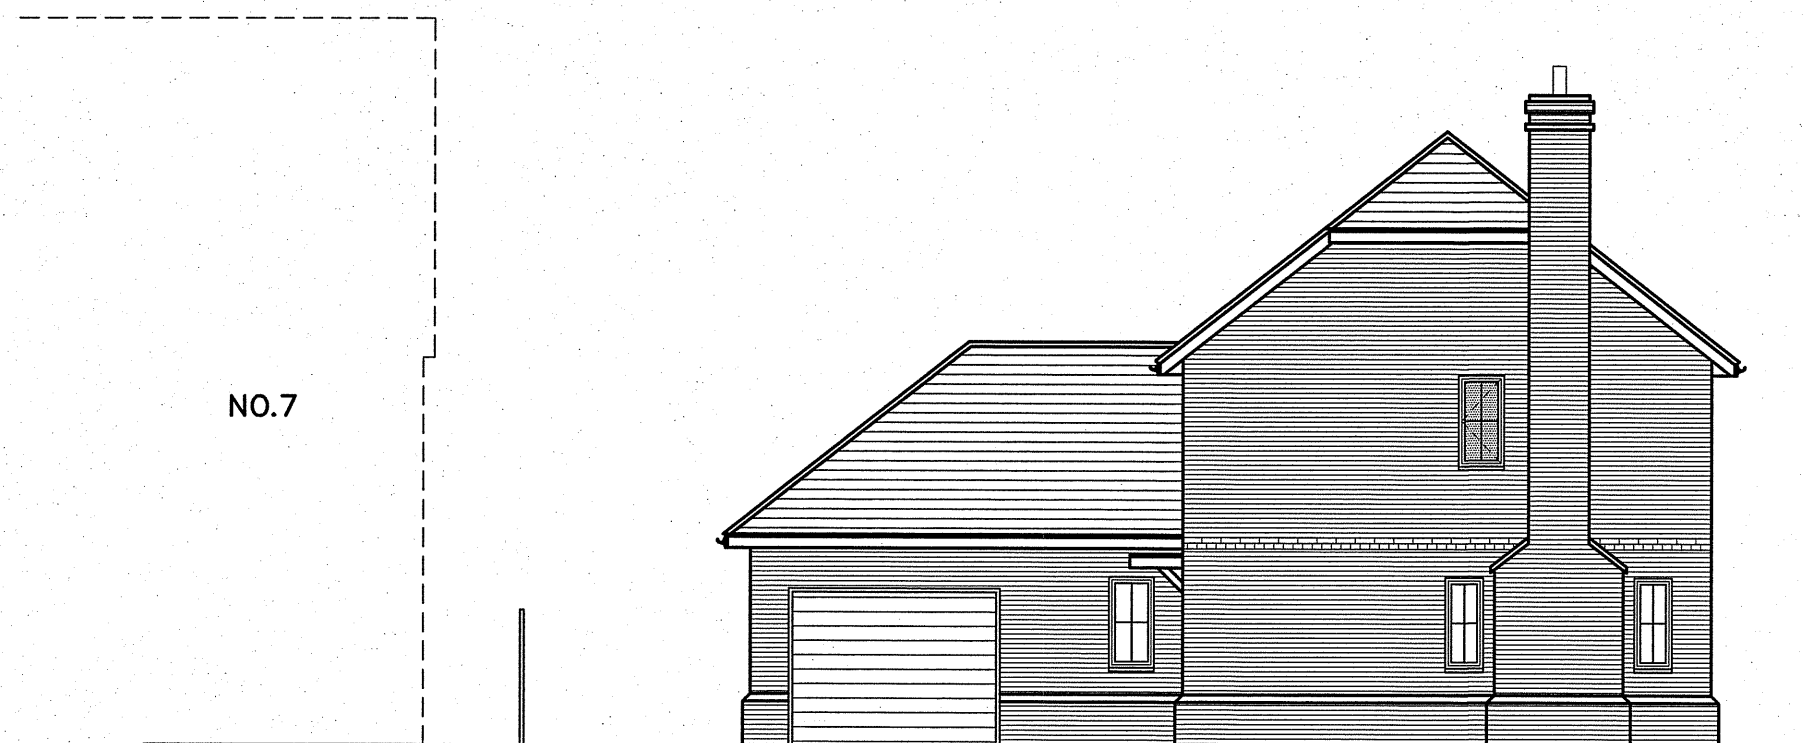


SIDE ELEVATION



SIDE ELEVATION



REAR ELEVATION

 

scandiahus
 SCANDIA-HUS BUSINESS PARK,
 FELCOURT ROAD, FELCOURT, EAST GRINSTEAD,
 WEST SUSSEX, RH19 2LP : TEL 01342 838060

FOR
MR. FRANCIS

SITE
 LOWTHER ROAD
 WOKINGHAM

TITLE
**PROPOSED
 PLOT 1
 ELEVATIONS**

C/No. 215045	O/No.	SCALE 1/100 @A2
DRAWN LW	DRAWING NUMBER X01	
DATE 12/16	REV J	

This page is intentionally left blank