

100
Millimetres

DO NOT SCALE




01 Proposed North Elevation
SCALE 1: 250


10
0
73



02 Proposed South Elevation
SCALE 1: 250

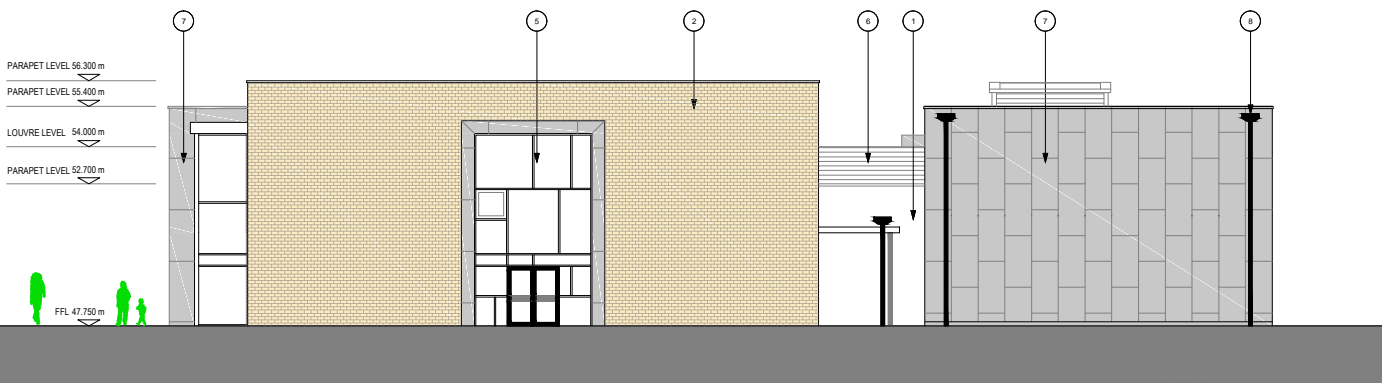


03 Proposed East Elevation
SCALE 1: 250

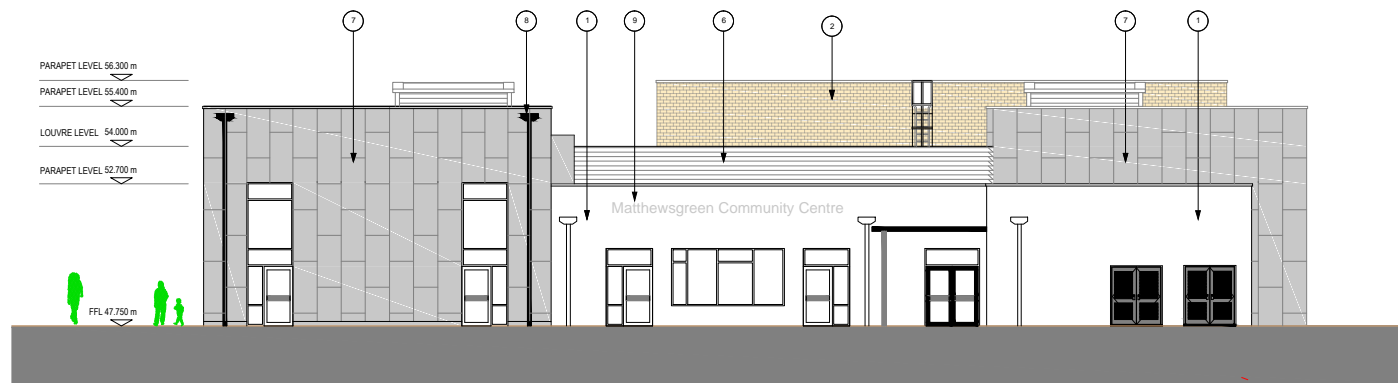

04 Proposed West Elevation
SCALE 1: 250

- PROPOSED EXTERNAL FINISHES
- ① WHITE RENDER
 - ② BRICK SLIPS - BUFF COLOURED
 - ③ VENTILATION LOUVRES - DARK GREY
 - ④ WINDOW - SOLID PANEL TO MATCH FRAMING
 - ⑤ GLAZING WITH DARK GREY FRAMES
 - ⑥ LOUVRED SCREEN TO ROOF PLANT
 - ⑦ TRESPA CLADDING - DARK GREY
 - ⑧ HOPPERS & RWPs - DARK GREY / WHITE
 - ⑨ SIGNAGE - DARK GREY

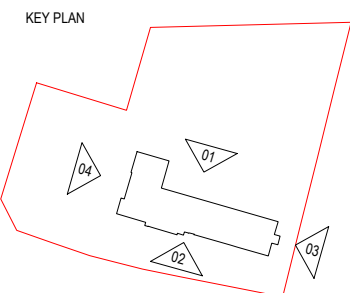

NOTES:
1. This drawing is provided for informational purposes only.
2. Do not scale drawing.
3. All dimensions are in millimeters (mm) except where stated otherwise.
4. All drawings are based on survey information provided by 'Savills-Bovis'.
5. All dimensions and measurements should be checked on site prior to procuring materials and building work begins.
6. These drawings require final dimensional checking on site to ensure their accuracy prior to commencement of any works. Any discrepancies to be reported direct to the Architect.
7. This drawing is to be read in conjunction with all other relevant drawings and specifications.

0 1m 5m 10m
DRAWING SCALE 1:250 @ A3

SAFETY, HEALTH AND ENVIRONMENTAL INFORMATION			
In addition to the hazards/risks normally associated with the types of work detailed on this drawing, note the following:			
CONSTRUCTION			
MAINTENANCE/CLEANING			
DECOMMISSIONING/DEMOLITION			
It is assumed that all works will be carried out by a competent contractor working, where appropriate, to an approved method statement			

Drawing Status: **FOR PLANNING**

ATKINS

Euston Tower
286 Euston Road
London
NW1 3AT

Tel: +44 20 7121 2000
Fax: +44 20 7121 2111
www.atkinsglobal.com

Copyright © Atkins Limited (2017)

Client: **WOKINGHAM BOROUGH COUNCIL**

Project Title: MATTHEWSGREEN PRIMARY SCHOOL AND COMMUNITY FACILITY	
Drawing Title: PROPOSED ELEVATIONS	
Scale: 1:250	Designed: AT
Original Size: A3	Date: 05/10/16
Drawing Number: 5145572-ATK-00-GF-DR-A-1150	Revision: P4

This page is intentionally left blank