

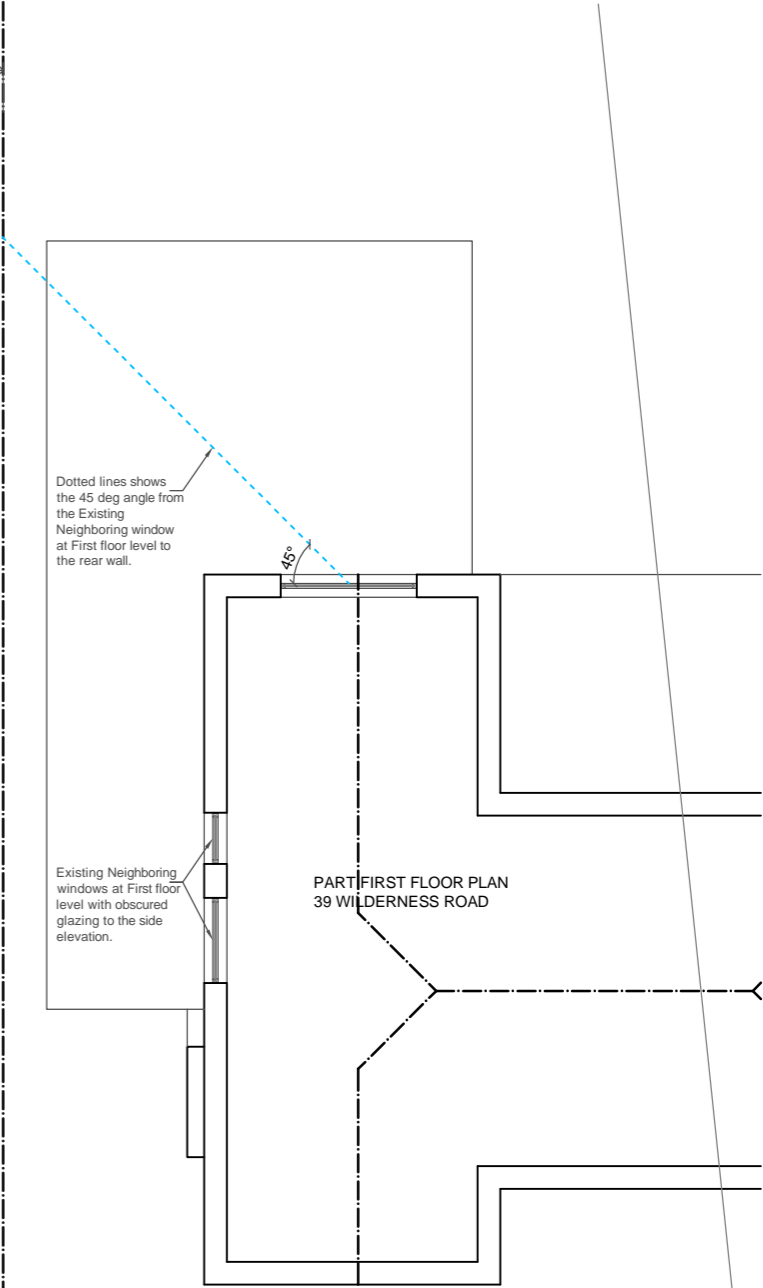


66

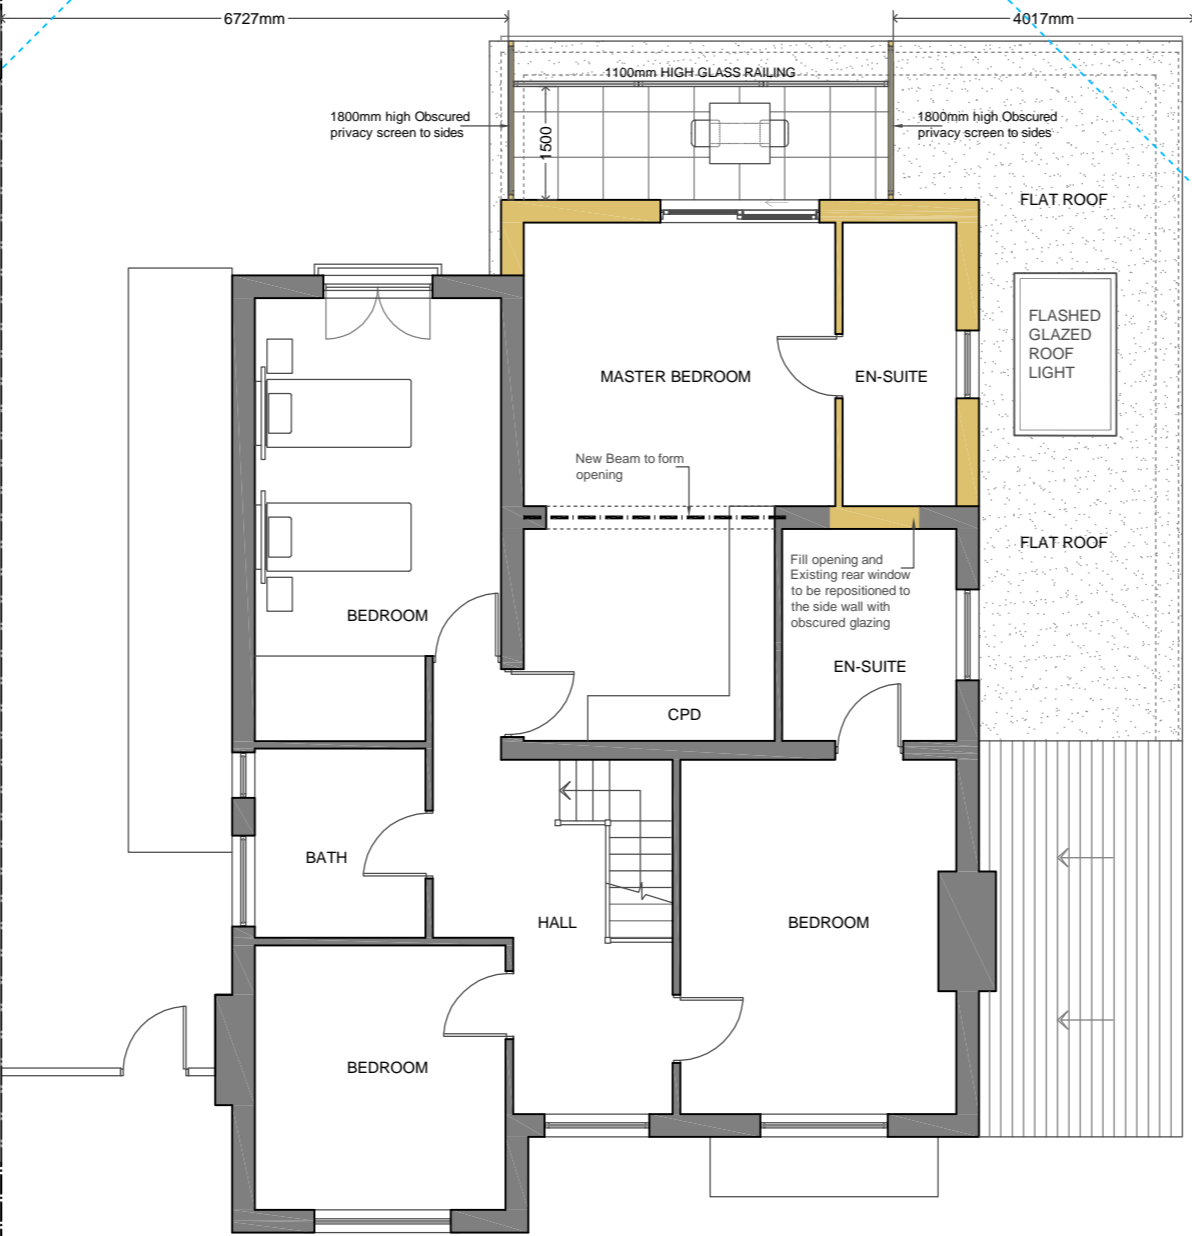

PROPOSED FIRST FLOOR PLAN
SCALE 1:100

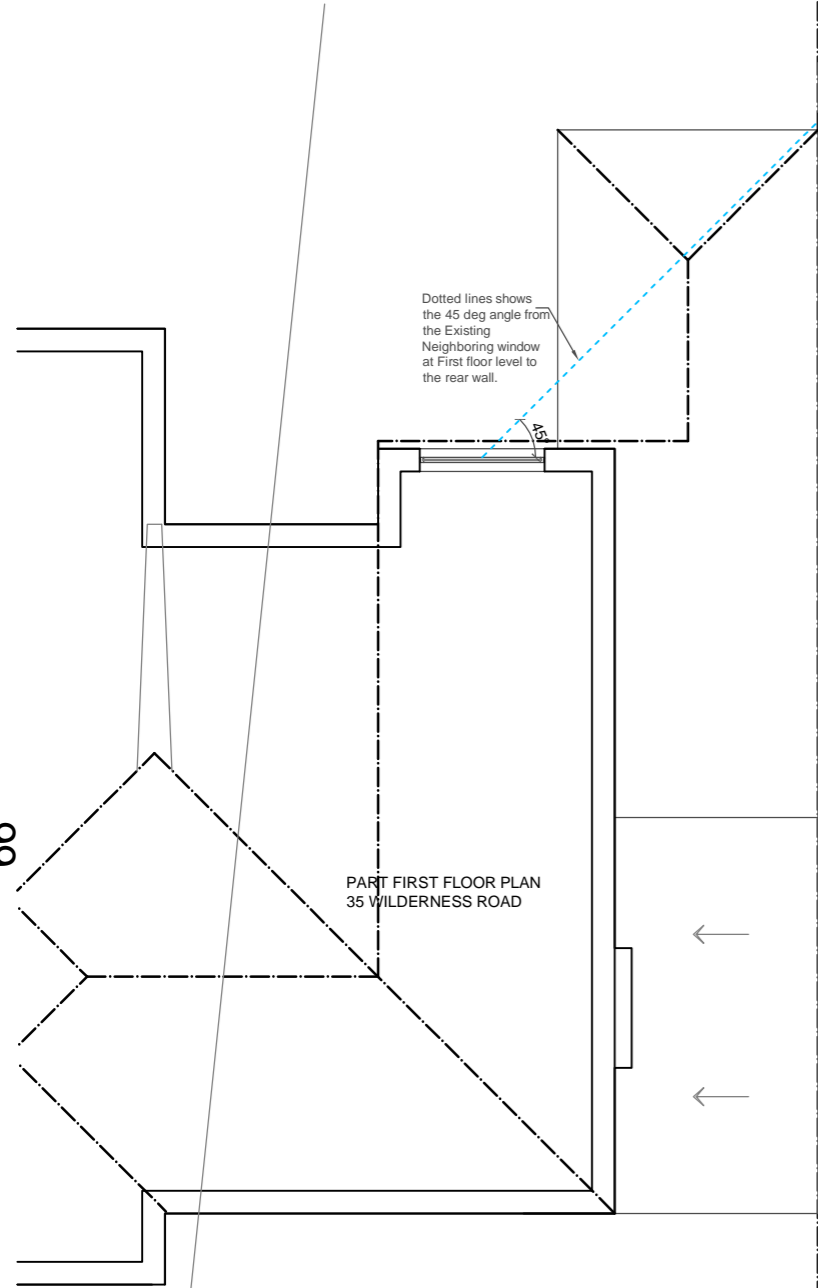

12 Stanton Close, Earley, Berkshire. RG6 7DX
Contact : 0118 327 9645
www.arcadia-design.co.uk

KEY:
Existing Proposed



- NOTES:**
1. THIS DRAWING IS COPYRIGHT AND SHOULD NOT BE REPRODUCED WITHOUT THE WRITTEN APPROVAL OF ARCADIA DESIGN CONSULTANTS.
 2. ALL DIMENSIONS TO BE CHECKED ON SITE AND ANY DISCREPANCIES BROUGHT TO THE ATTENTION OF THE ARCADIA DESIGN CONSULTANTS.
 3. NO DIMENSIONS TO BE SCALED.
 4. THIS DRAWING IS TO BE READ IN CONJUNCTION WITH ALL OTHER RELEVANT ARCHITECTS, SERVICE ENGINEERS AND STRUCTURAL / CIVIL ENGINEERS DRAWINGS AND SPECIFICATIONS.
 5. ALL RIGHTS RESERVED.

P L A N N I N G O N L Y

| REV. | DATE | DESCRIPTION | PROJECT | |
|---------|------------|-------------|---|---------------------------|
| | | | PART FIRST FLOOR REAR EXTENSION AT 37 WILDERNESS ROAD - RG6 7RU | |
| DWG NO: | PL/339/107 | SCALE | 1:100 @ A3 | DRAWING TITLE |
| DATE | OCT. 2017 | DRAWN BY | MQ | PROPOSED FIRST FLOOR PLAN |

This page is intentionally left blank