

DRG. REMAINS COPYRIGHT OF THE ARCHITECT.
 DIMENSIONAL DISCREPANCIES TO BE REFERRED TO
 THE ARCHITECT
 DO NOT SCALE

DRAWING STATUS : PRELIMINARY FOR APPROVAL CONSTRUCTION



DATE

REVISION


A3 Drawing

267

Scale 1:100

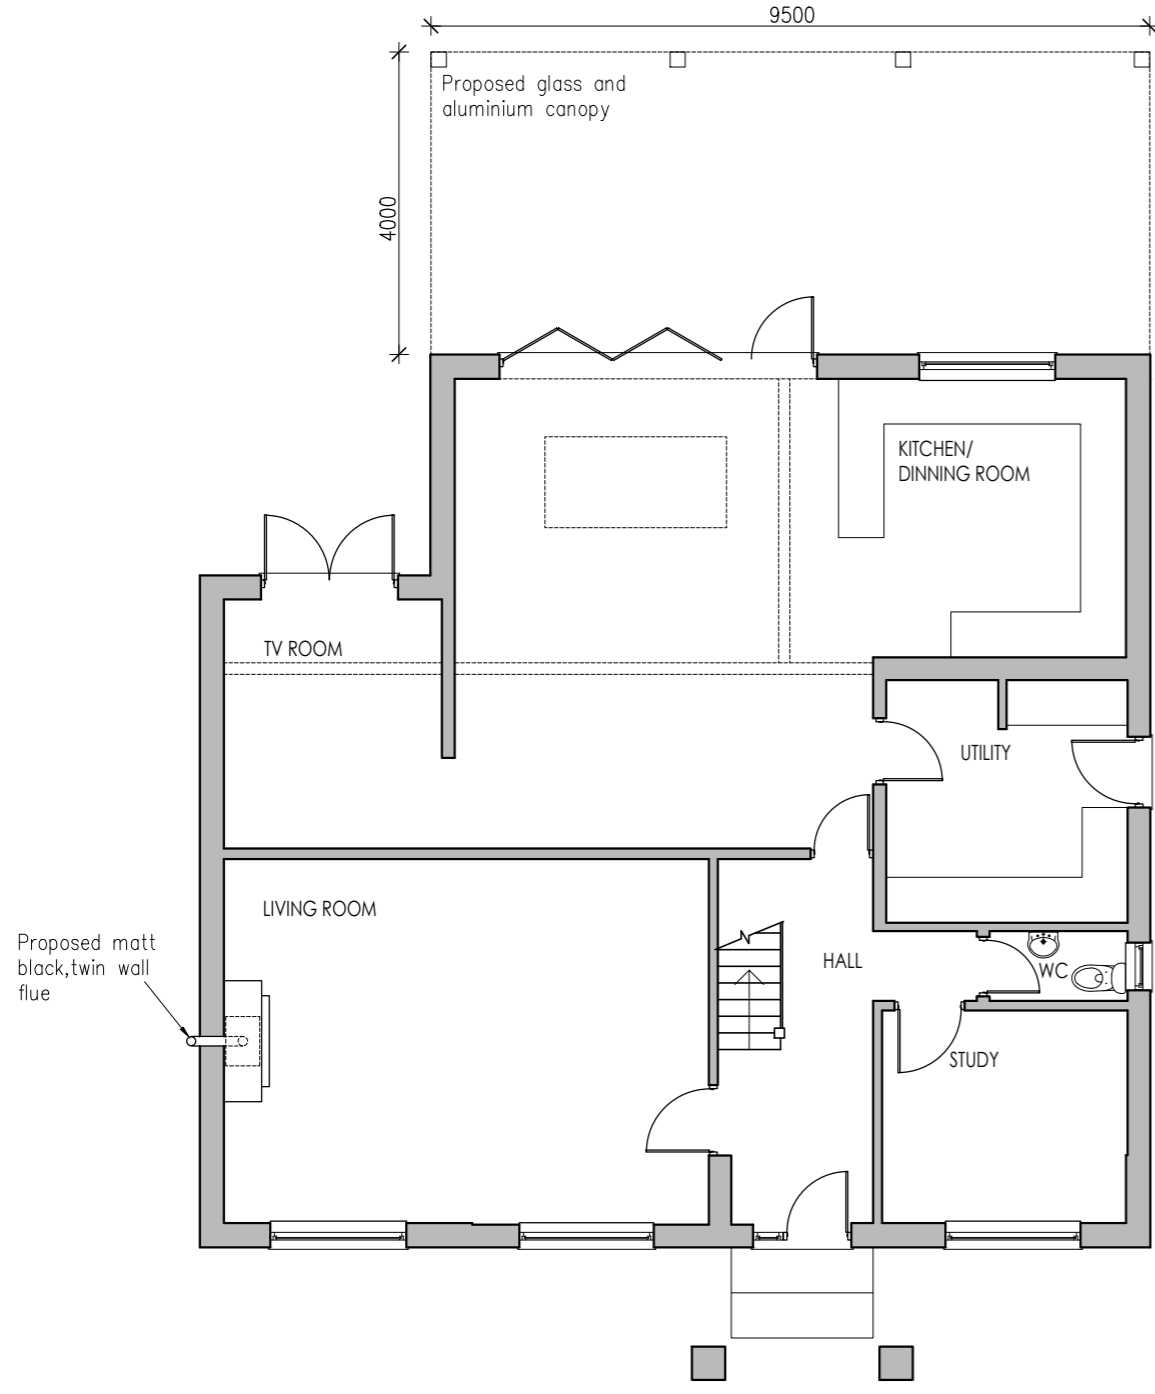 

GROUND FLOOR PLAN
 1:100

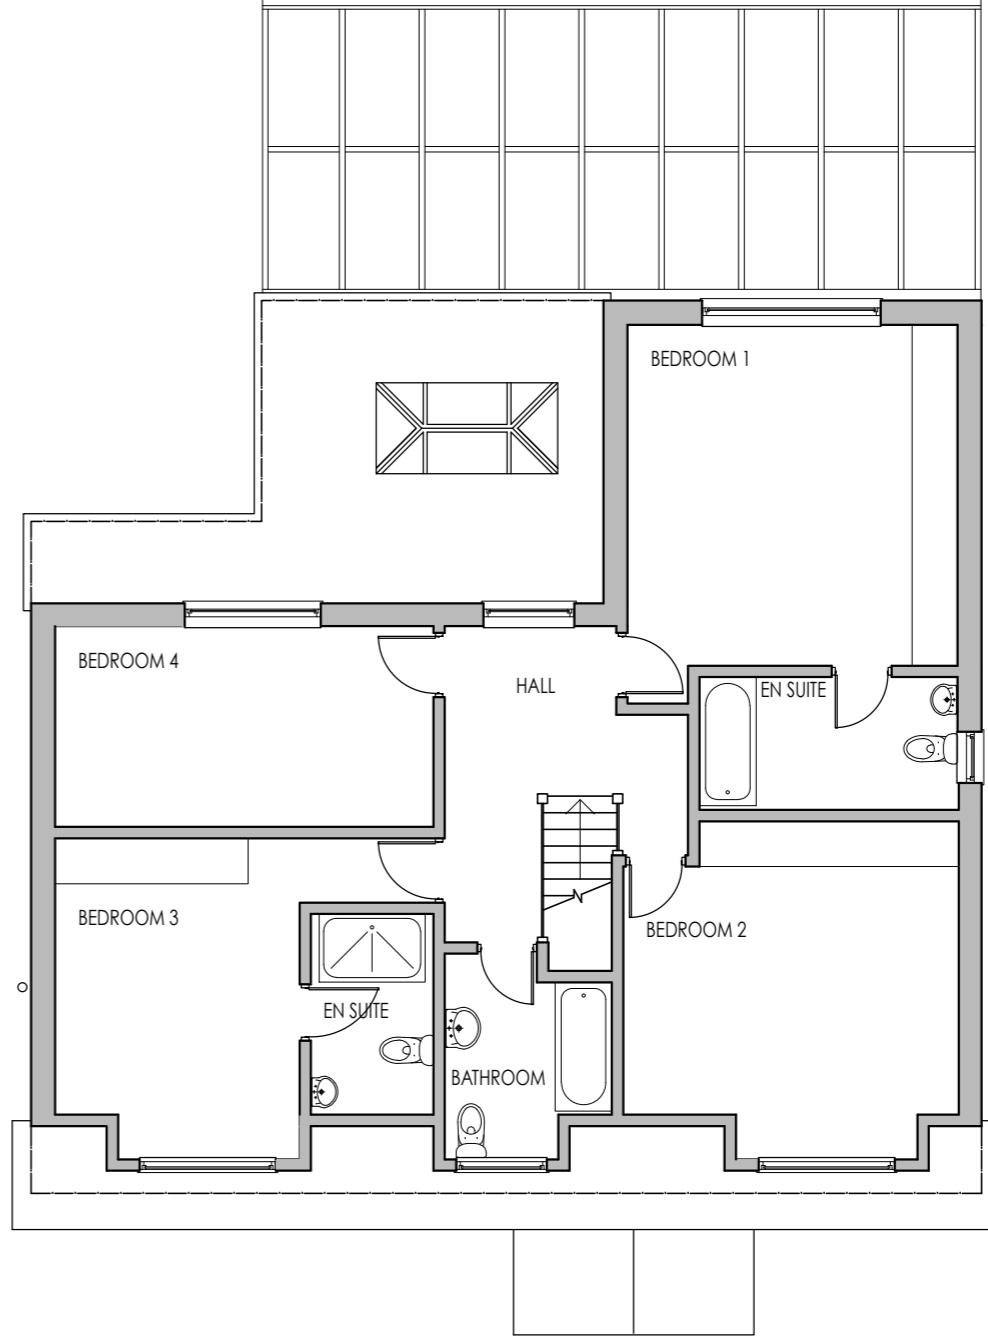

FIRST FLOOR PLAN
 1:100

CLIENT
 Mr & Mrs Jarvis

JOB TITLE
 Proposed Extension
 Penfold, Lodge Road
 Hurst

DATE
 Nov 17



Anne Owen Architects Ltd
 24 Springfield Park, Iwyford, Reading RG10 9JH
 +44(0)118 932 0846 / 07788 262602
 anne@anneowenarchitect.co.uk
 www.anneowenarchitect.co.uk

DRG TITLE
 Proposed Plans

JOB No.
 1763

SCALE
 1:100

Director: Anne Owen BA(Hons) BACh RIBA
 Company Registered in England & Wales No. 8861202

This page is intentionally left blank