

DRG REMAINS COPYRIGHT OF THE ARCHITECT
 DIMENSIONAL DISCREPANCIES TO BE REFERRED TO
 THE ARCHITECT
 DO NOT SCALE

DRAWING STATUS : PRELIMINARY FOR APPROVAL CONSTRUCTION



DATE

REVISION


A3 Drawing

269

Scale 1:100

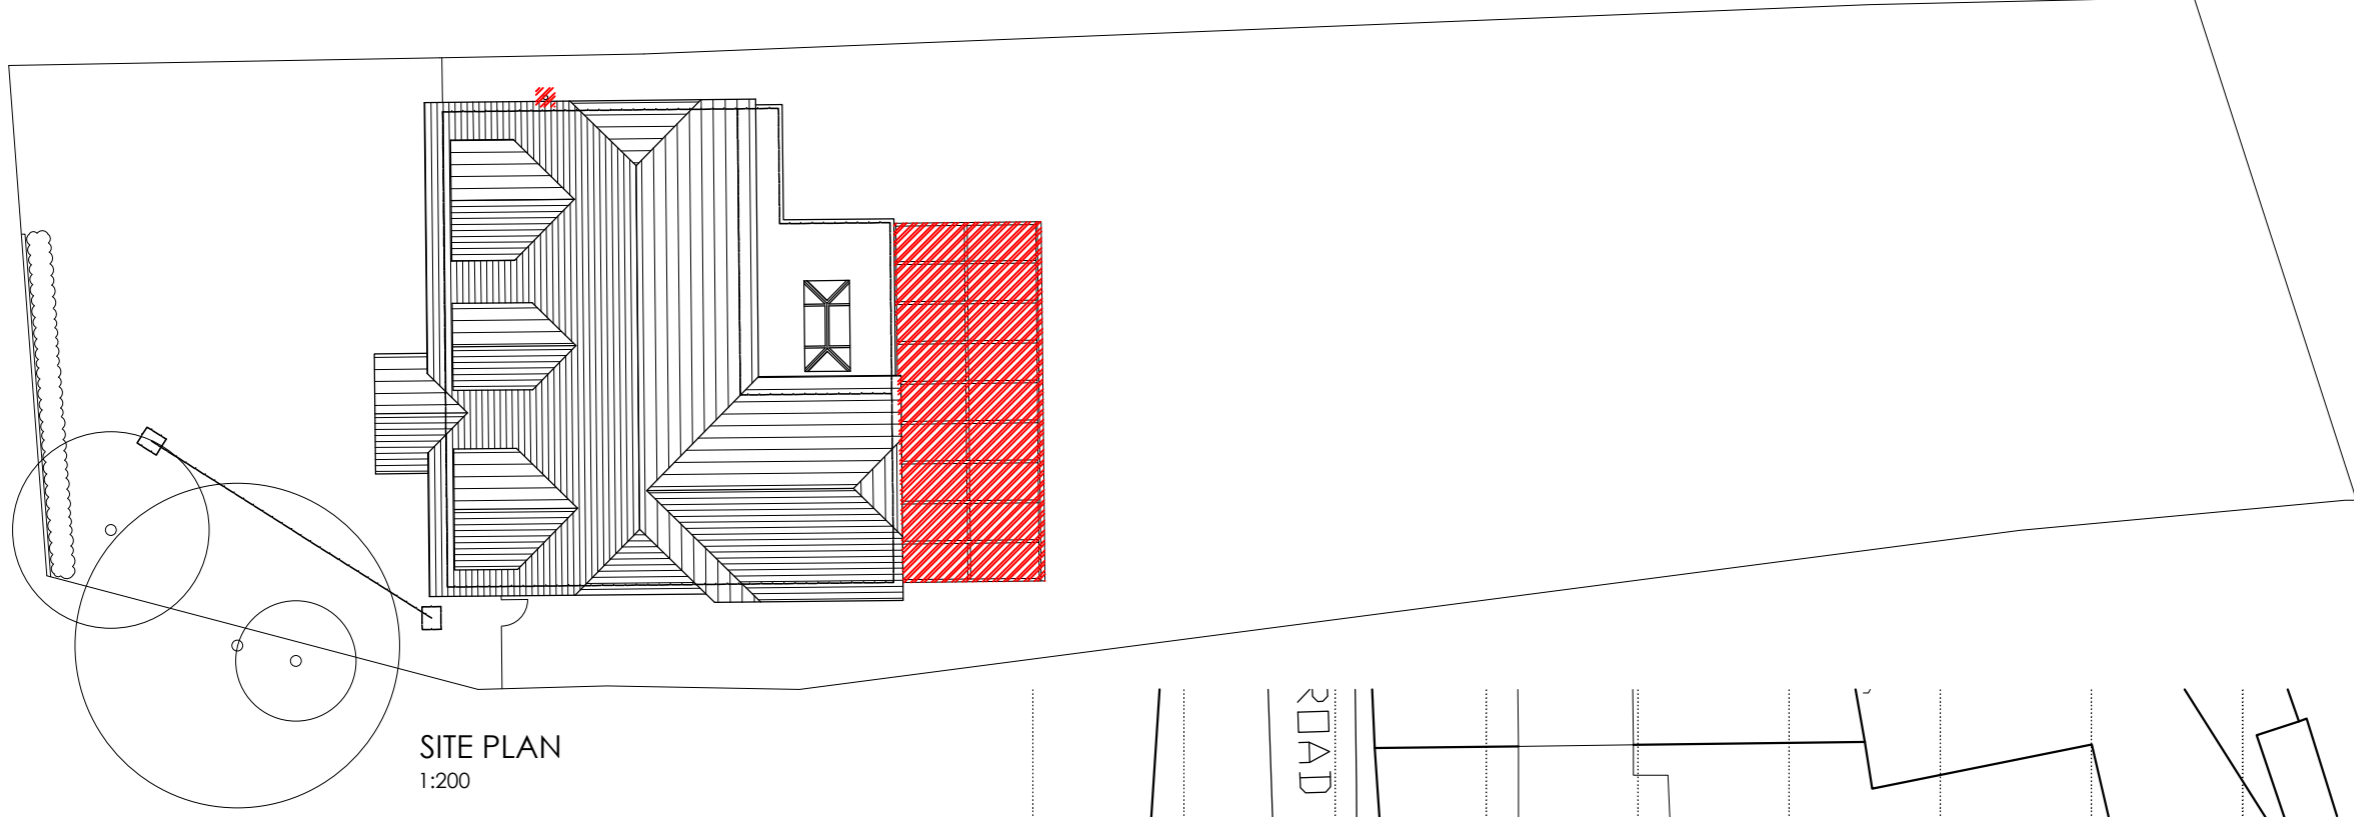 

SITE PLAN
1:200

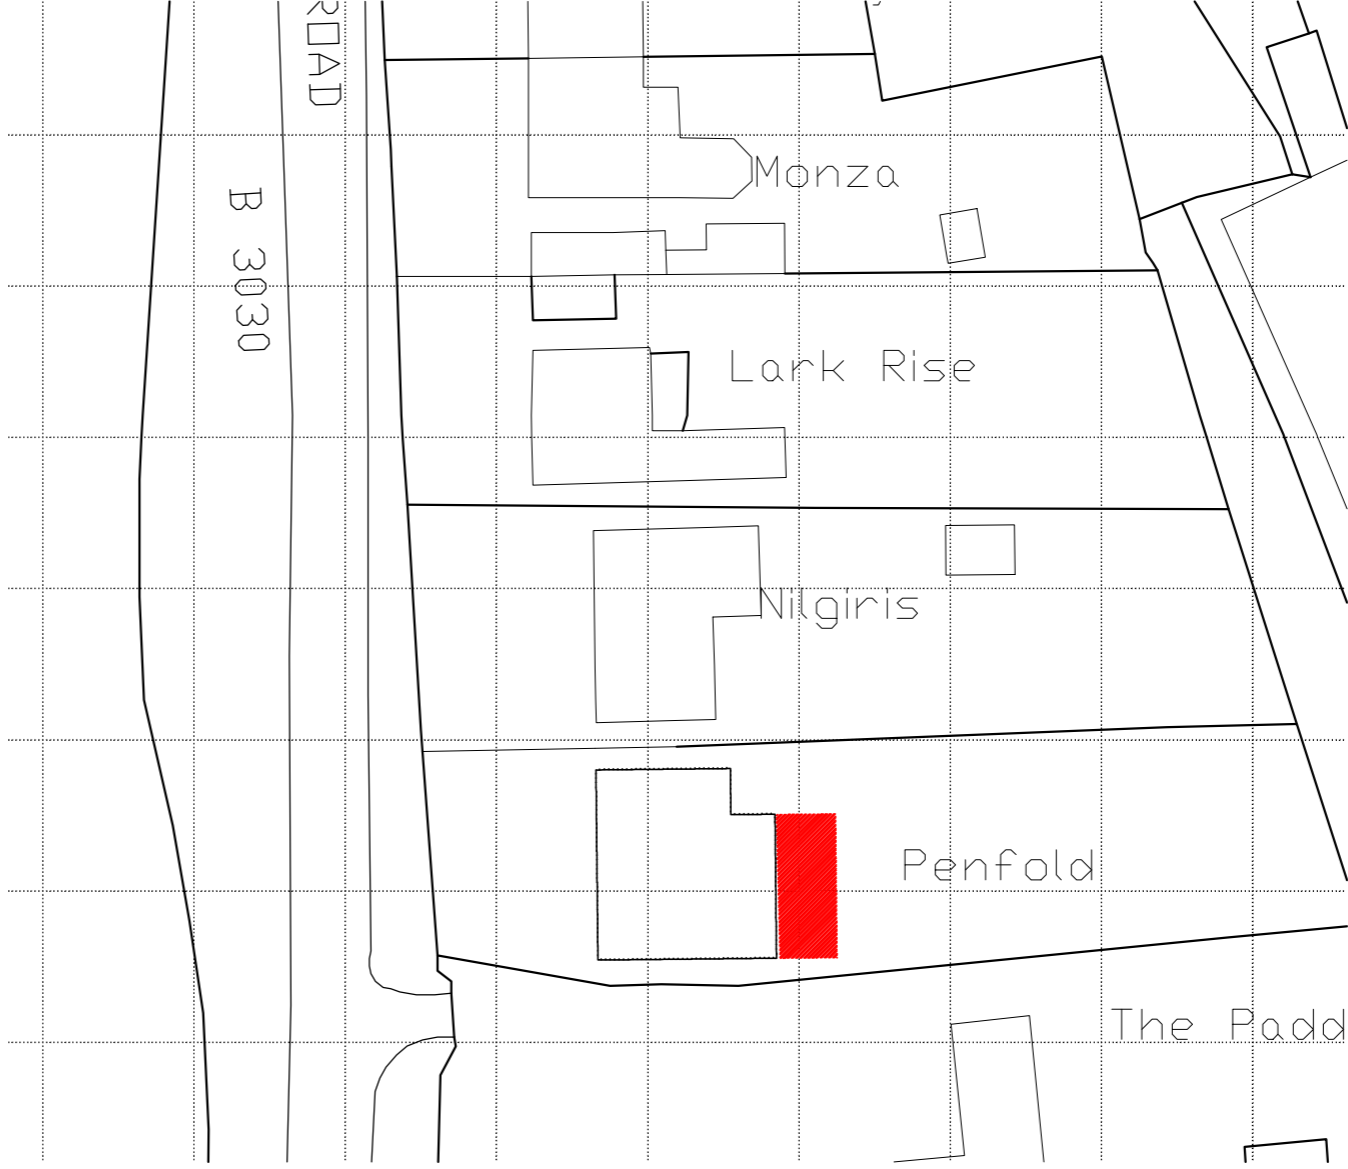

BLOCK PLAN
1:500

CLIENT
Mr & Mrs Jarvis

JOB TITLE
Proposed Extension
Penfold, Lodge Road
Hurst

DATE
Nov 17

SCALE
1:200 / 1:1250

DRG TITLE
Site Location Plan

JOB No.
1763

DWG No.
12

REV.



anne owen
architects

Anne Owen Architects Ltd
 24 Springfield Park, Iwyford, Reading RG10 9JH
 +44(0)118 932 0846 / 07788 262602
 anne@anneowenarchitect.co.uk
 www.anneowenarchitect.co.uk

Director: Anne Owen BA(Hons) BA(Ch RIBA)
 Company Registered in England & Wales No. 8861202

This page is intentionally left blank