





FRONT ELEVATION
1:100

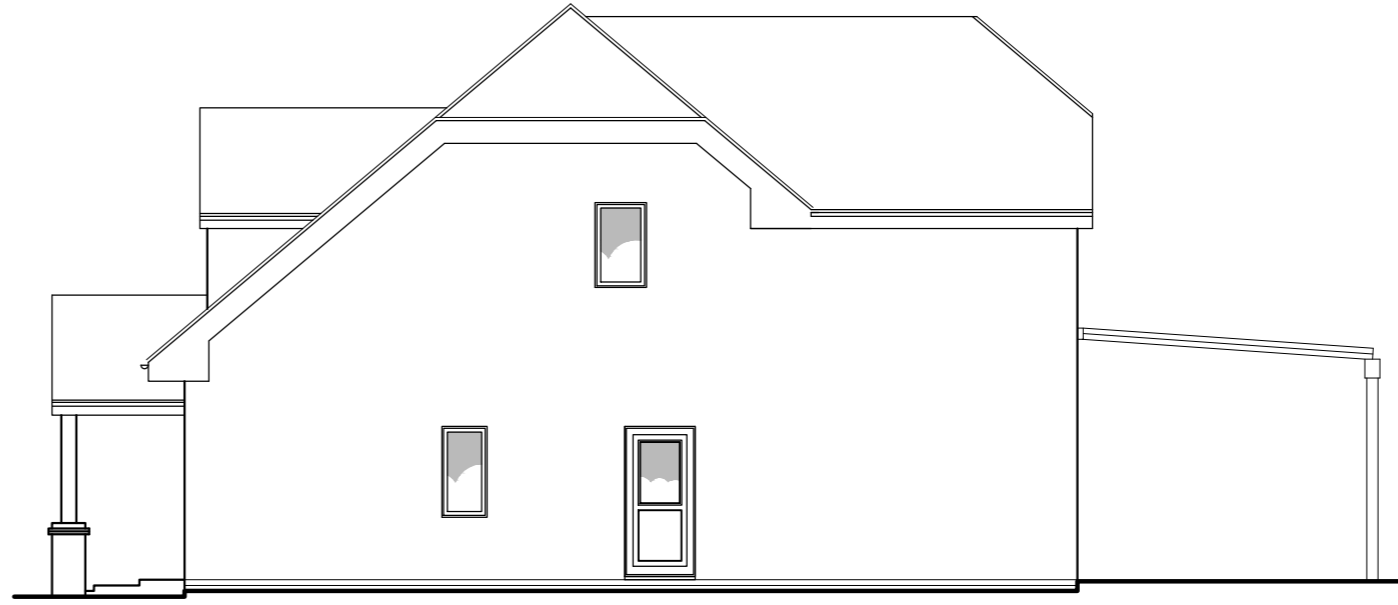

SIDE ELEVATION
1:100



REAR ELEVATION
1:100

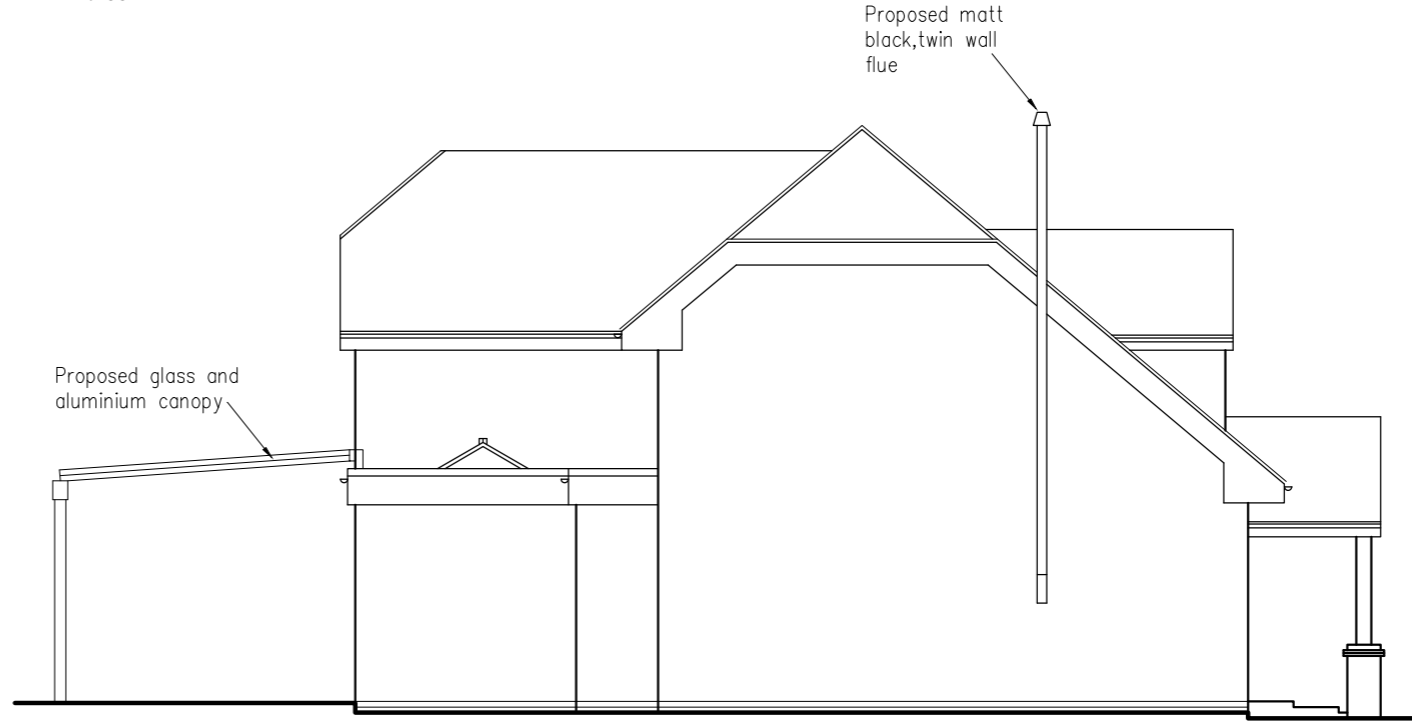

SIDE ELEVATION
1:100

DRG REMAINS COPYRIGHT OF THE ARCHITECT.
DIMENSIONAL DISCREPANCIES TO BE REFERRED TO
THE ARCHITECT
DO NOT SCALE
DRAWING STATUS : PRELIMINARY FOR APPROVAL CONSTRUCTION

DATE
REVISION
A3 Drawing
A Height of canopy amended
B Side elevation corrected

Scale 1:100

CLIENT
Mr & Mrs Jarvis

JOB TITLE
Proposed Extension
Penfold, Lodge Road
Hurst

DATE
Nov 17
SCALE
1:100
REV.
B

JOB No.
1763
DRG No.
13

DRG TITLE
Proposed Elevations



anne owen
architects

Anne Owen Architects Ltd
24 Springfield Park, Twyford, Reading RG10 9JH
+44(0)118 932 0846 / 07788 262602
anne@anneowenarchitect.co.uk
www.anneowenarchitect.co.uk

Director: Anne Owen BA(Hons) BA(Ch RIBA)
Company Registered in England & Wales No. 8861202

This page is intentionally left blank