


Notes

All dimensions and levels on site are to be checked prior to commencement of work.

This drawing is the copyright of **The Edwards Irish Partnership LLP**

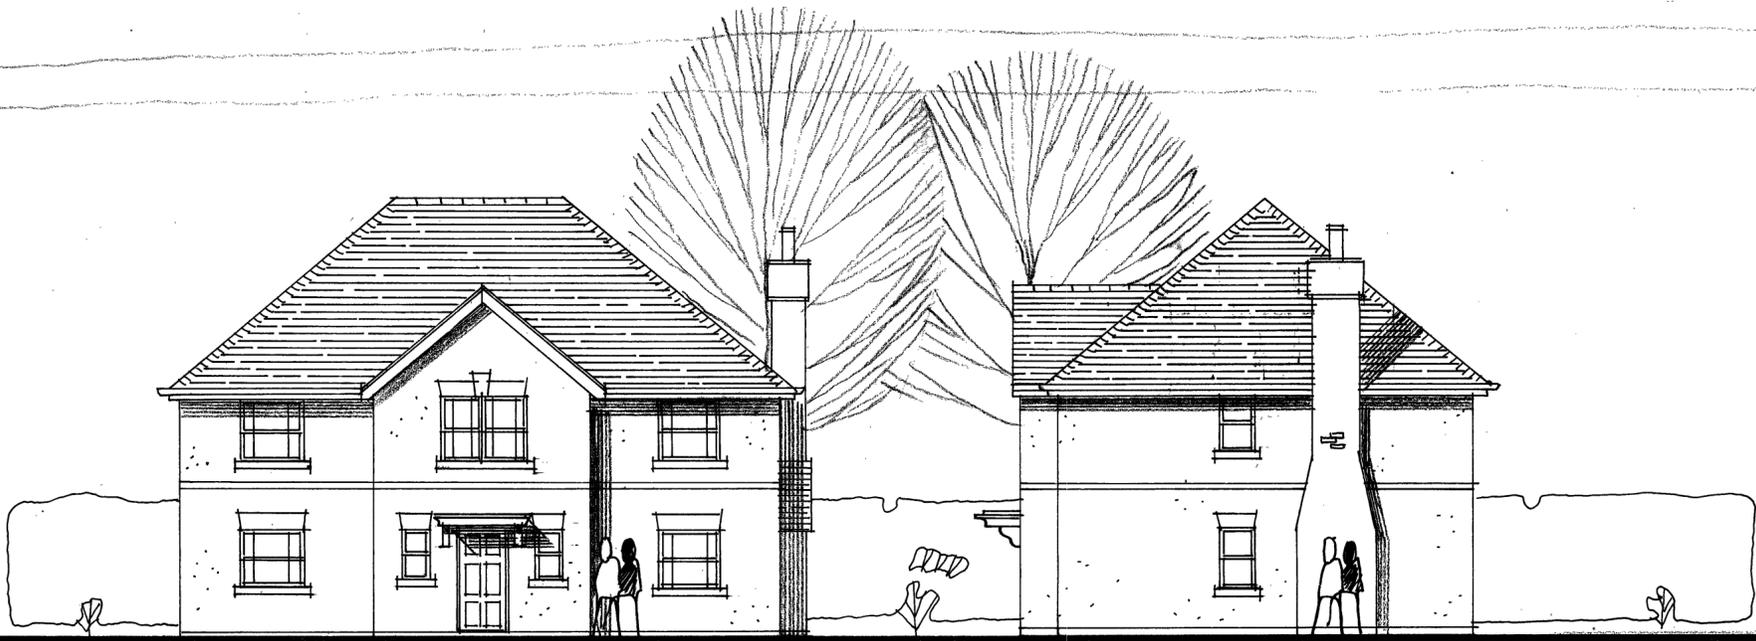

FRONT ELEVATION

SIDE ELEVATION




REAR ELEVATION


SIDE ELEVATION



SCALE 1:100

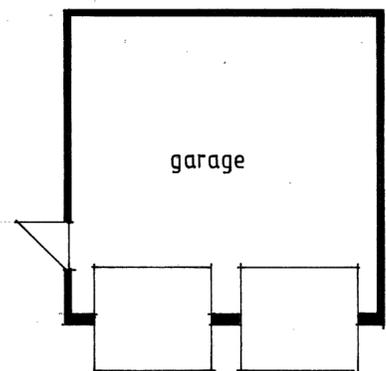


GARAGE PLAN PLOTS 2, 4

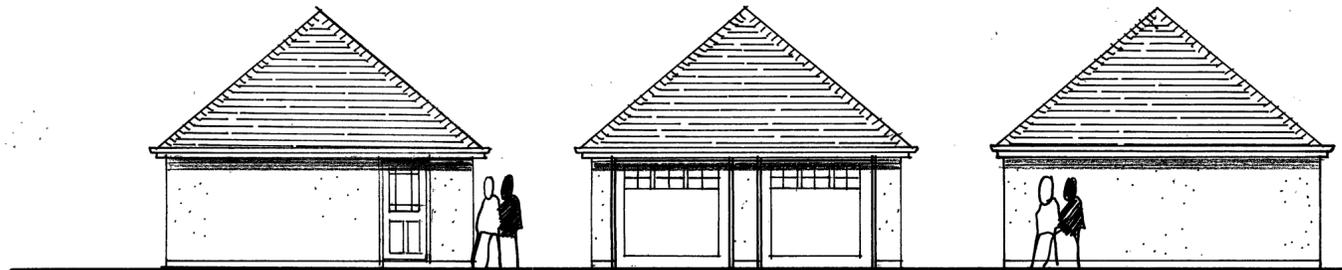


SIDE ELEVATION

FRONT

SIDE AND REAR

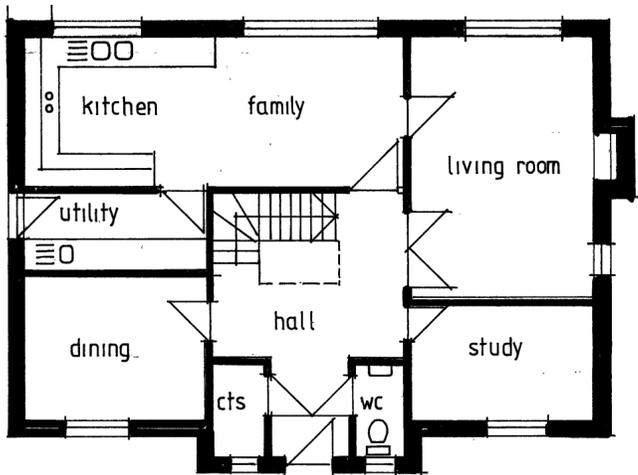

GROUND FLOOR PLAN

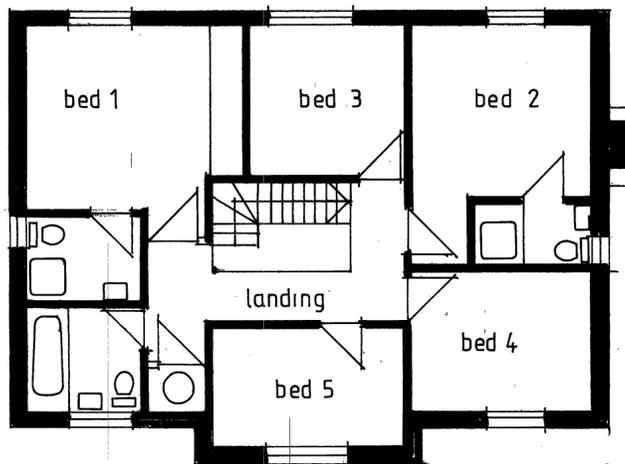

FIRST FLOOR PLAN

REV B RENUMBERED.
REV A P.V. PANELS ADDED

09/2014
25/06/2014

Project
LAND TO REAR OF
58, HURST ROAD
TWYFORD
BERKS.

Client
HICKS DEVELOPMENTS LTD

Drawing

PLOTS 2 AND 3

Scale 1:100 at A2 size Date 03/2014



The Edwards Irish Partnership LLP
Architects & Surveyors

Suite 8, Market House, 19-21 Market Place, Wokingham, Berks. RG40 1AP
Tel: 0118-989-4403 Fax: 0118-989-4383
E-mail: email@edwardsirish.com

Job 2174 Dwg. 102

This page is intentionally left blank