


DO NOT SCALE

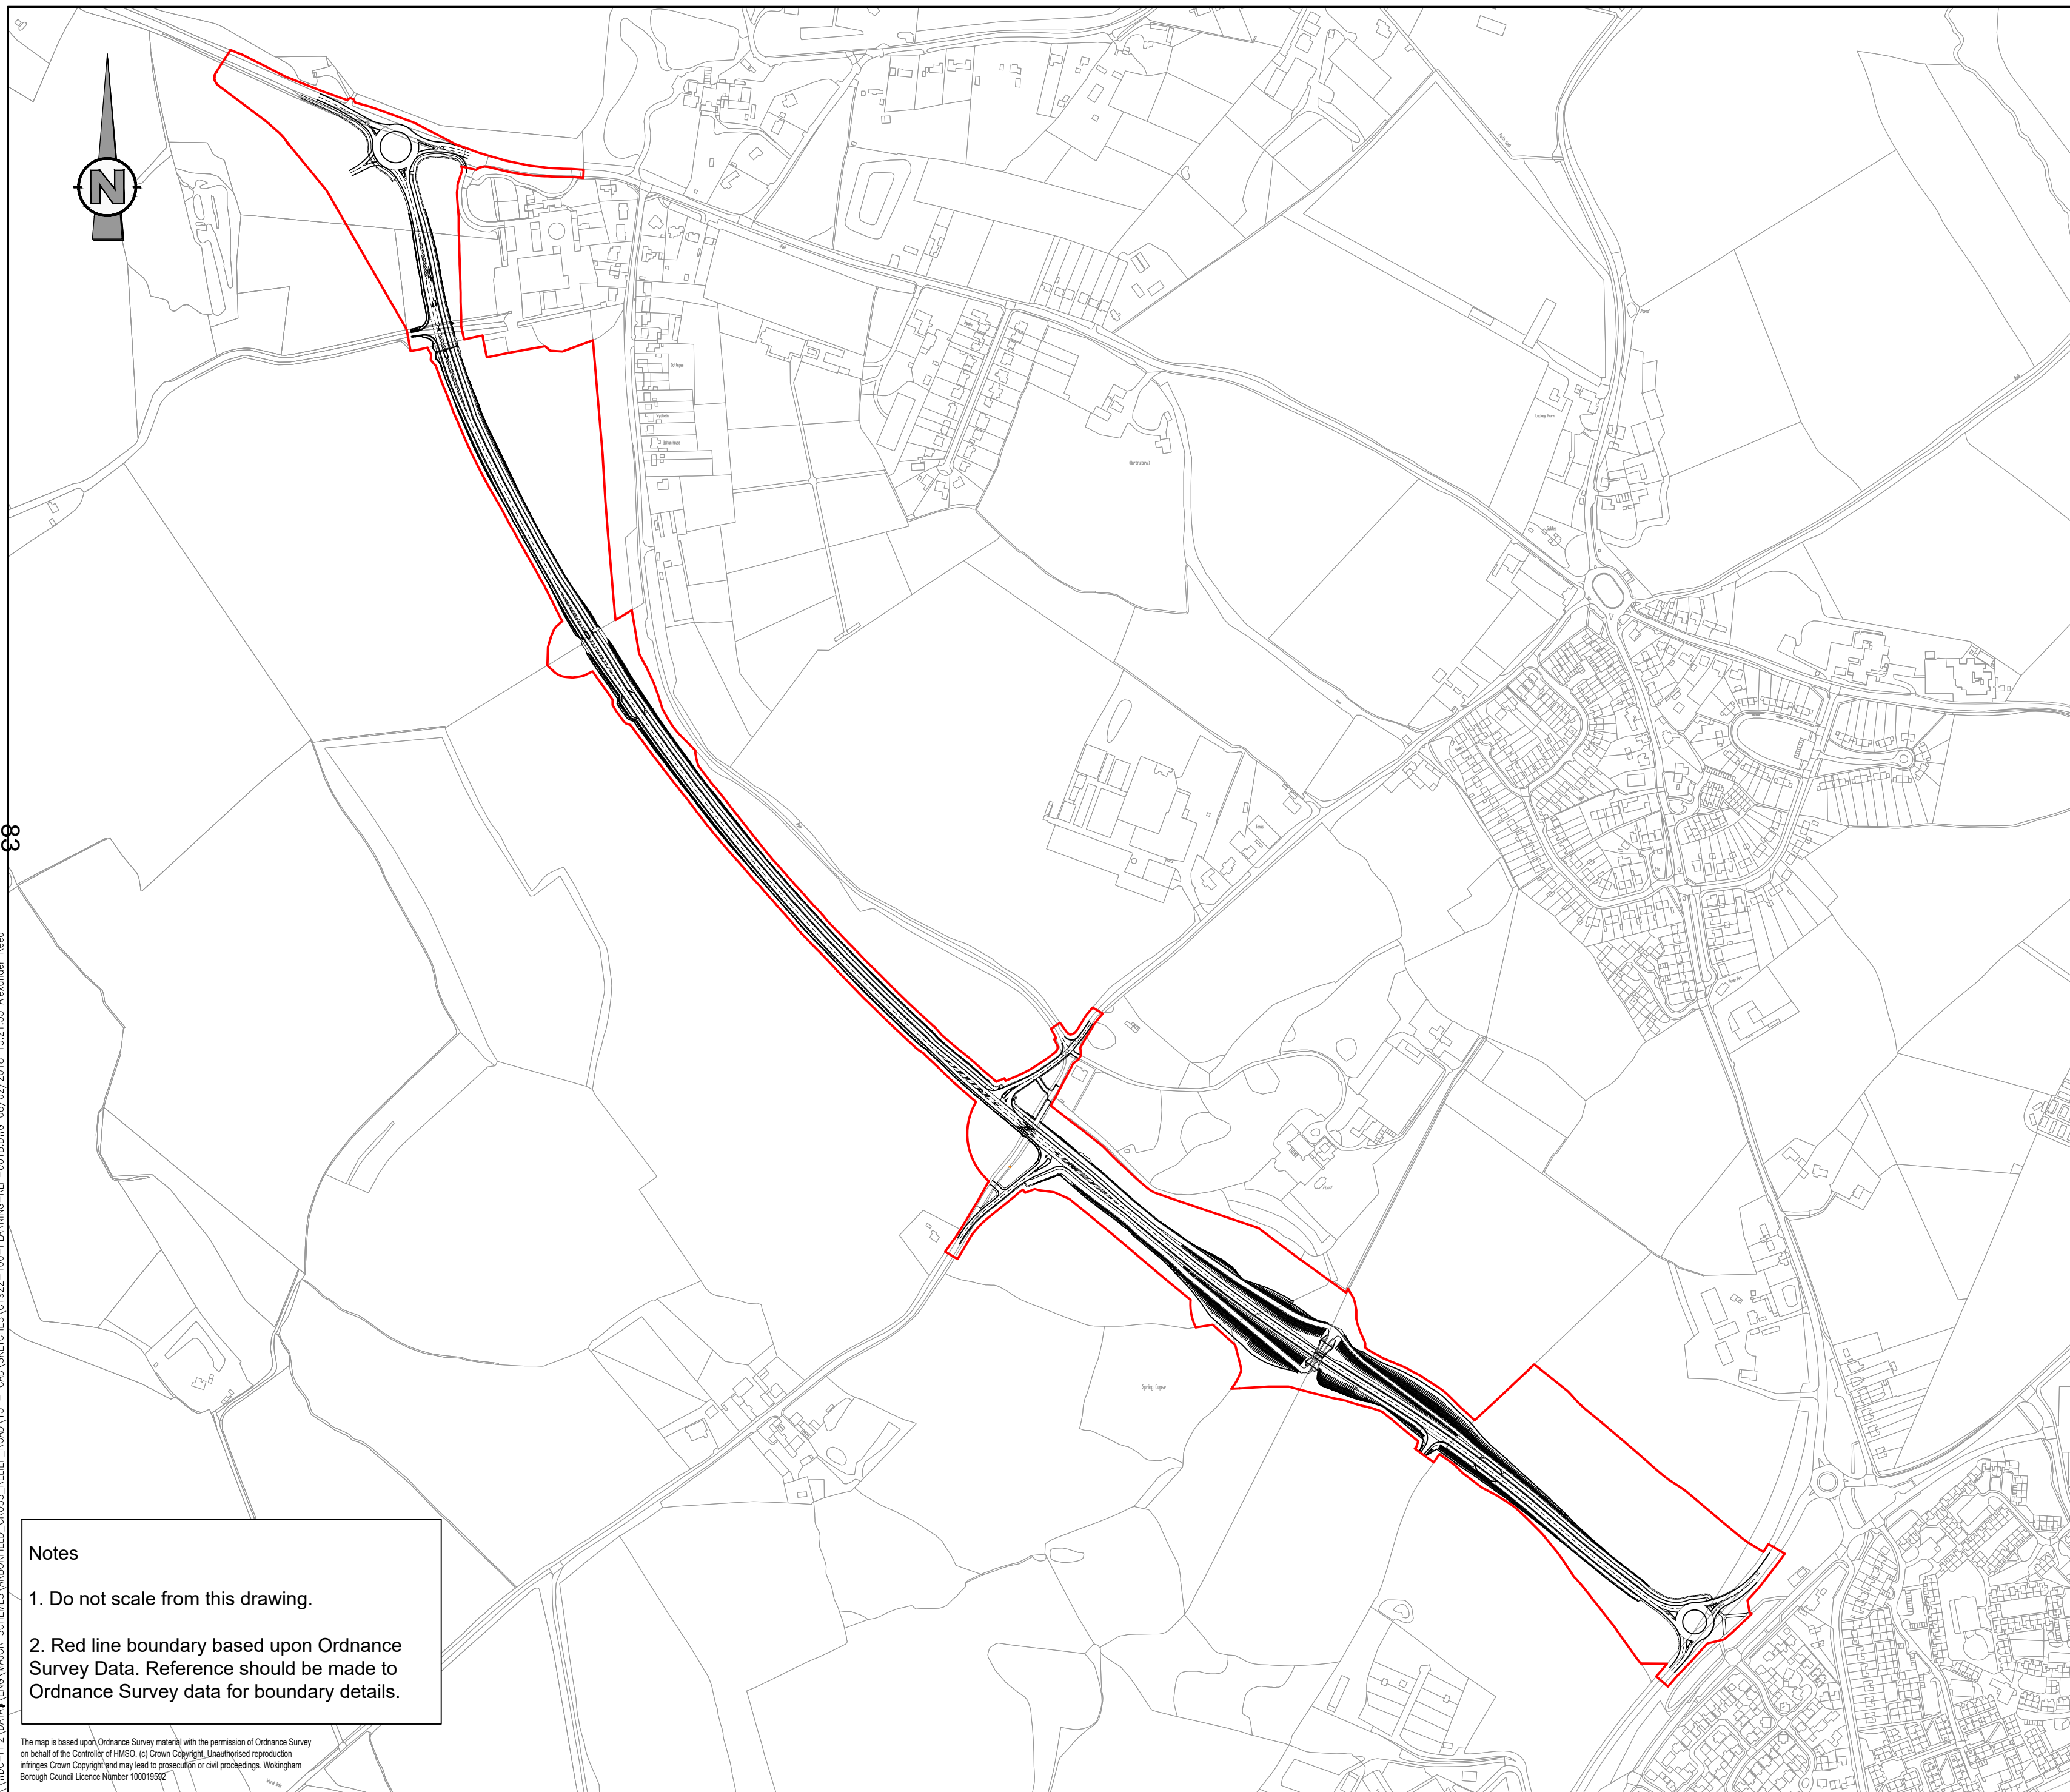

REV	DATE	BY	DESCRIPTION	CHK	APD
B	31/08/2017	AR	Minor amendment to red line.	SJG	SJG
A	27/07/2017	SJG	Scheme detail added, title changed, red line updated	SJG	SJG

DRAWING STATUS: FOR INFORMATION ONLY



Shute End, Wokingham, Berkshire RG40 1BN  
Tel: (0118) 974 6000 Web: www.wokingham.gov.uk

CLIENT:

ARCHITECT:

PROJECT:  
ARBORFIELD CROSS RELIEF ROAD

TITLE:  
SITE PLAN

SCALE @ A2: 1:5000	CHECKED: SJG	APPROVED: SJG
CAD FILE: C1922-100-PLANNING-RLP-001B	DESIGN-DRAWN: AR	DATE: August 2017
PROJECT No: C1922-100	DRAWING No: PLANNING/RLP/001	REV: B

**Notes**

1. Do not scale from this drawing.
2. Red line boundary based upon Ordnance Survey Data. Reference should be made to Ordnance Survey data for boundary details.

The map is based upon Ordnance Survey material with the permission of Ordnance Survey on behalf of the Controller of HMSO. (c) Crown Copyright. Unauthorised reproduction infringes Crown Copyright and may lead to prosecution or civil proceedings. Wokingham Borough Council Licence Number 100019592

68

\\WOC-FP2\DATA\ENGL\MAJOR SCHEMES\ARBORFIELD\_CROSS\_RELIEF\_ROAD\15 - CAD\SKETCHES\1922-100-PLANNING-RLP-001B.DWG 08/07/2018 13:21:55 November Reed

This page is intentionally left blank