


**Notes**

All dimensions and levels on site are to be checked prior to commencement of work.


This drawing is the copyright of **The Edwards Irish Partnership LLP**

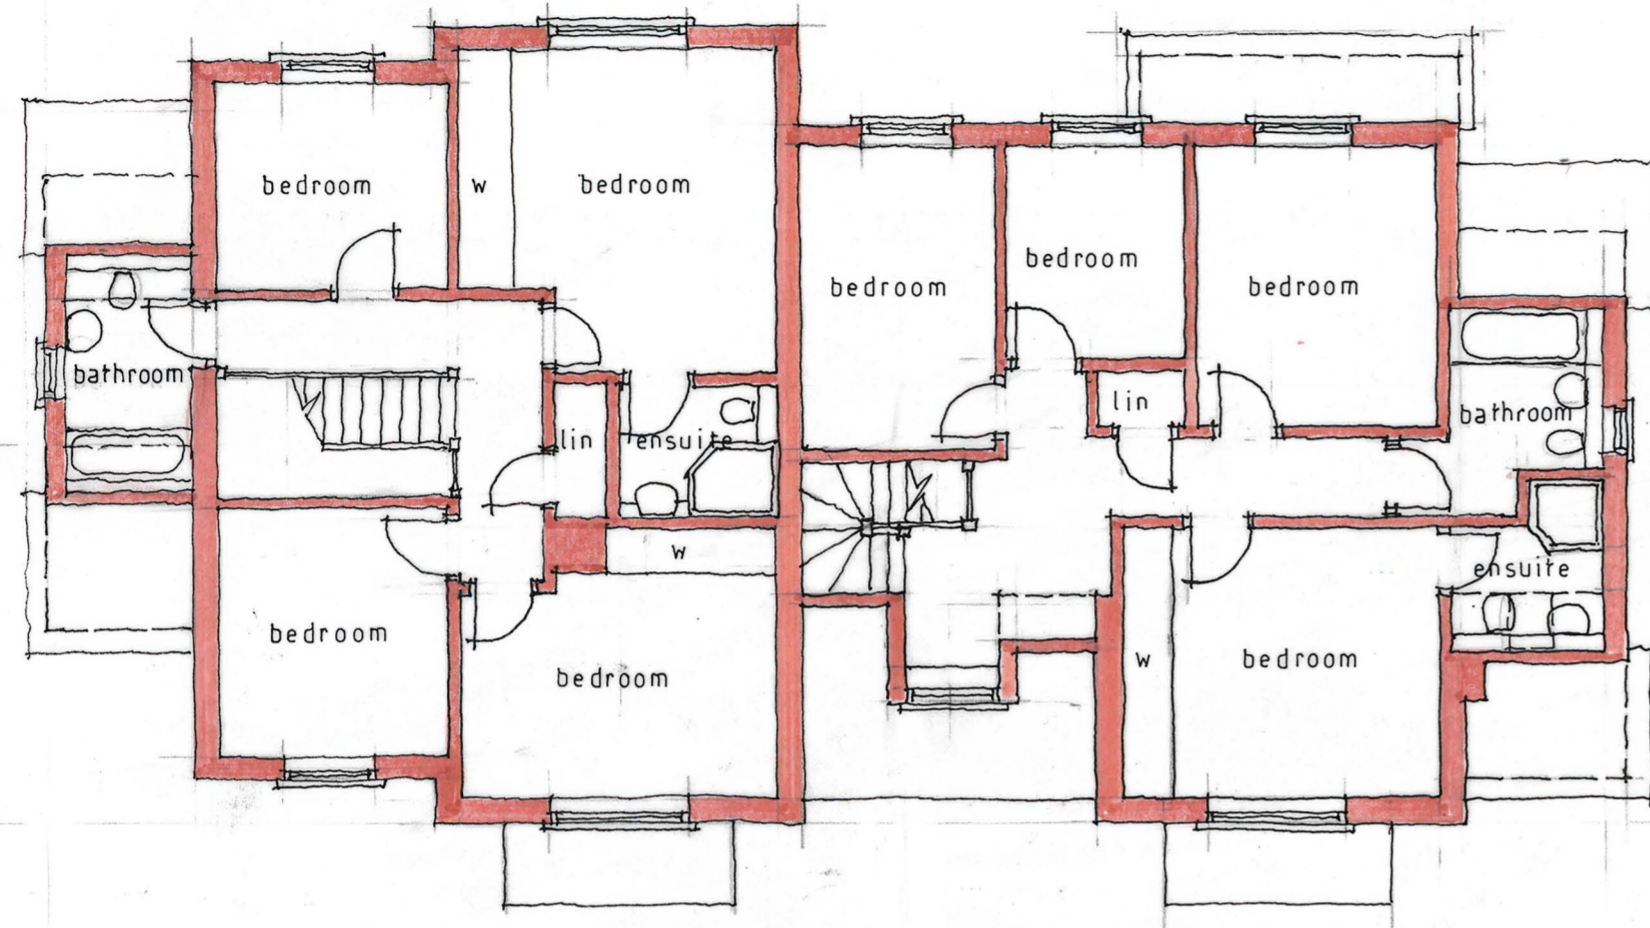


FIRST FLOOR



GARAGE ELEVATIONS

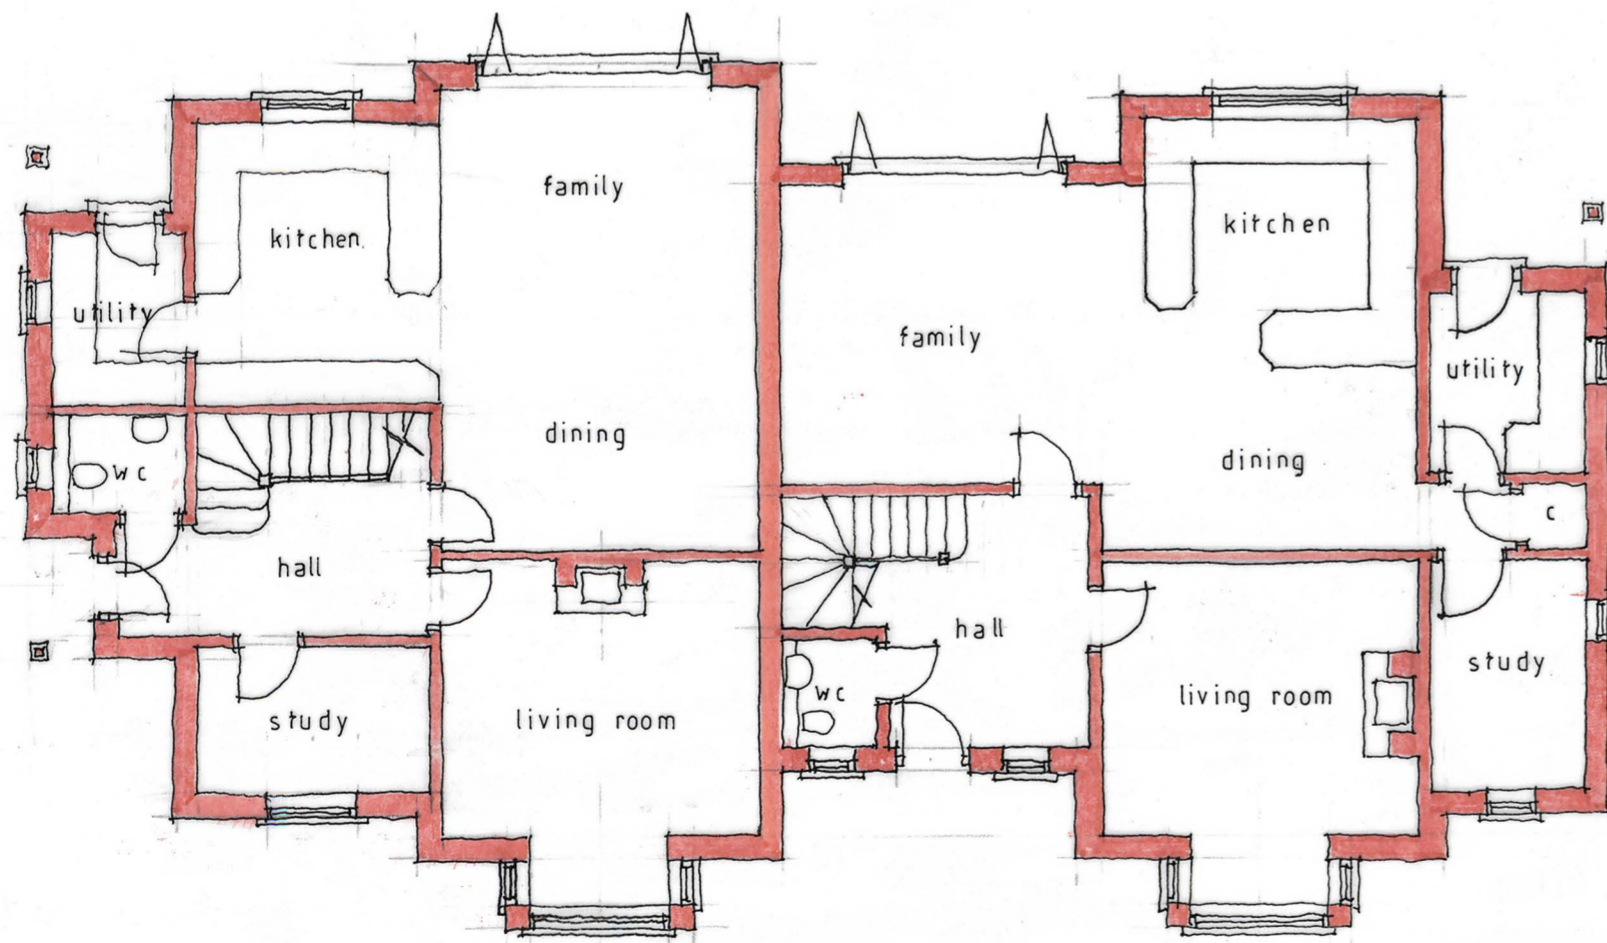

GROUND FLOOR

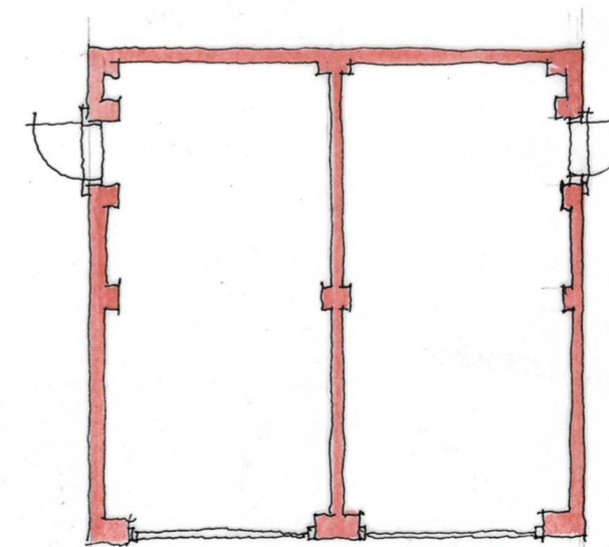

GARAGE PLAN

Project Residential development  
Balcombe Nursery Site  
Basingstoke Road  
SWALLOWFIELD  
Berks

Client  
Woodridge Developments

Drawing  
FLOOR PLANS and GARAGE  
PLOTS 4 and 5

Scale 1:100 at A2 Date November 2017



**The Edwards Irish Partnership LLP**  
Architects & Surveyors

Unit 11, Indigo House, Mulberry Business Park, Fishponds Road,  
Wokingham, Berks RG41 2GY  
Tel: 0118-989-4403 E-mail: email@edwardsirish.com

Job 2396 Dwg. 19

This page is intentionally left blank