


Rev	Description	Date

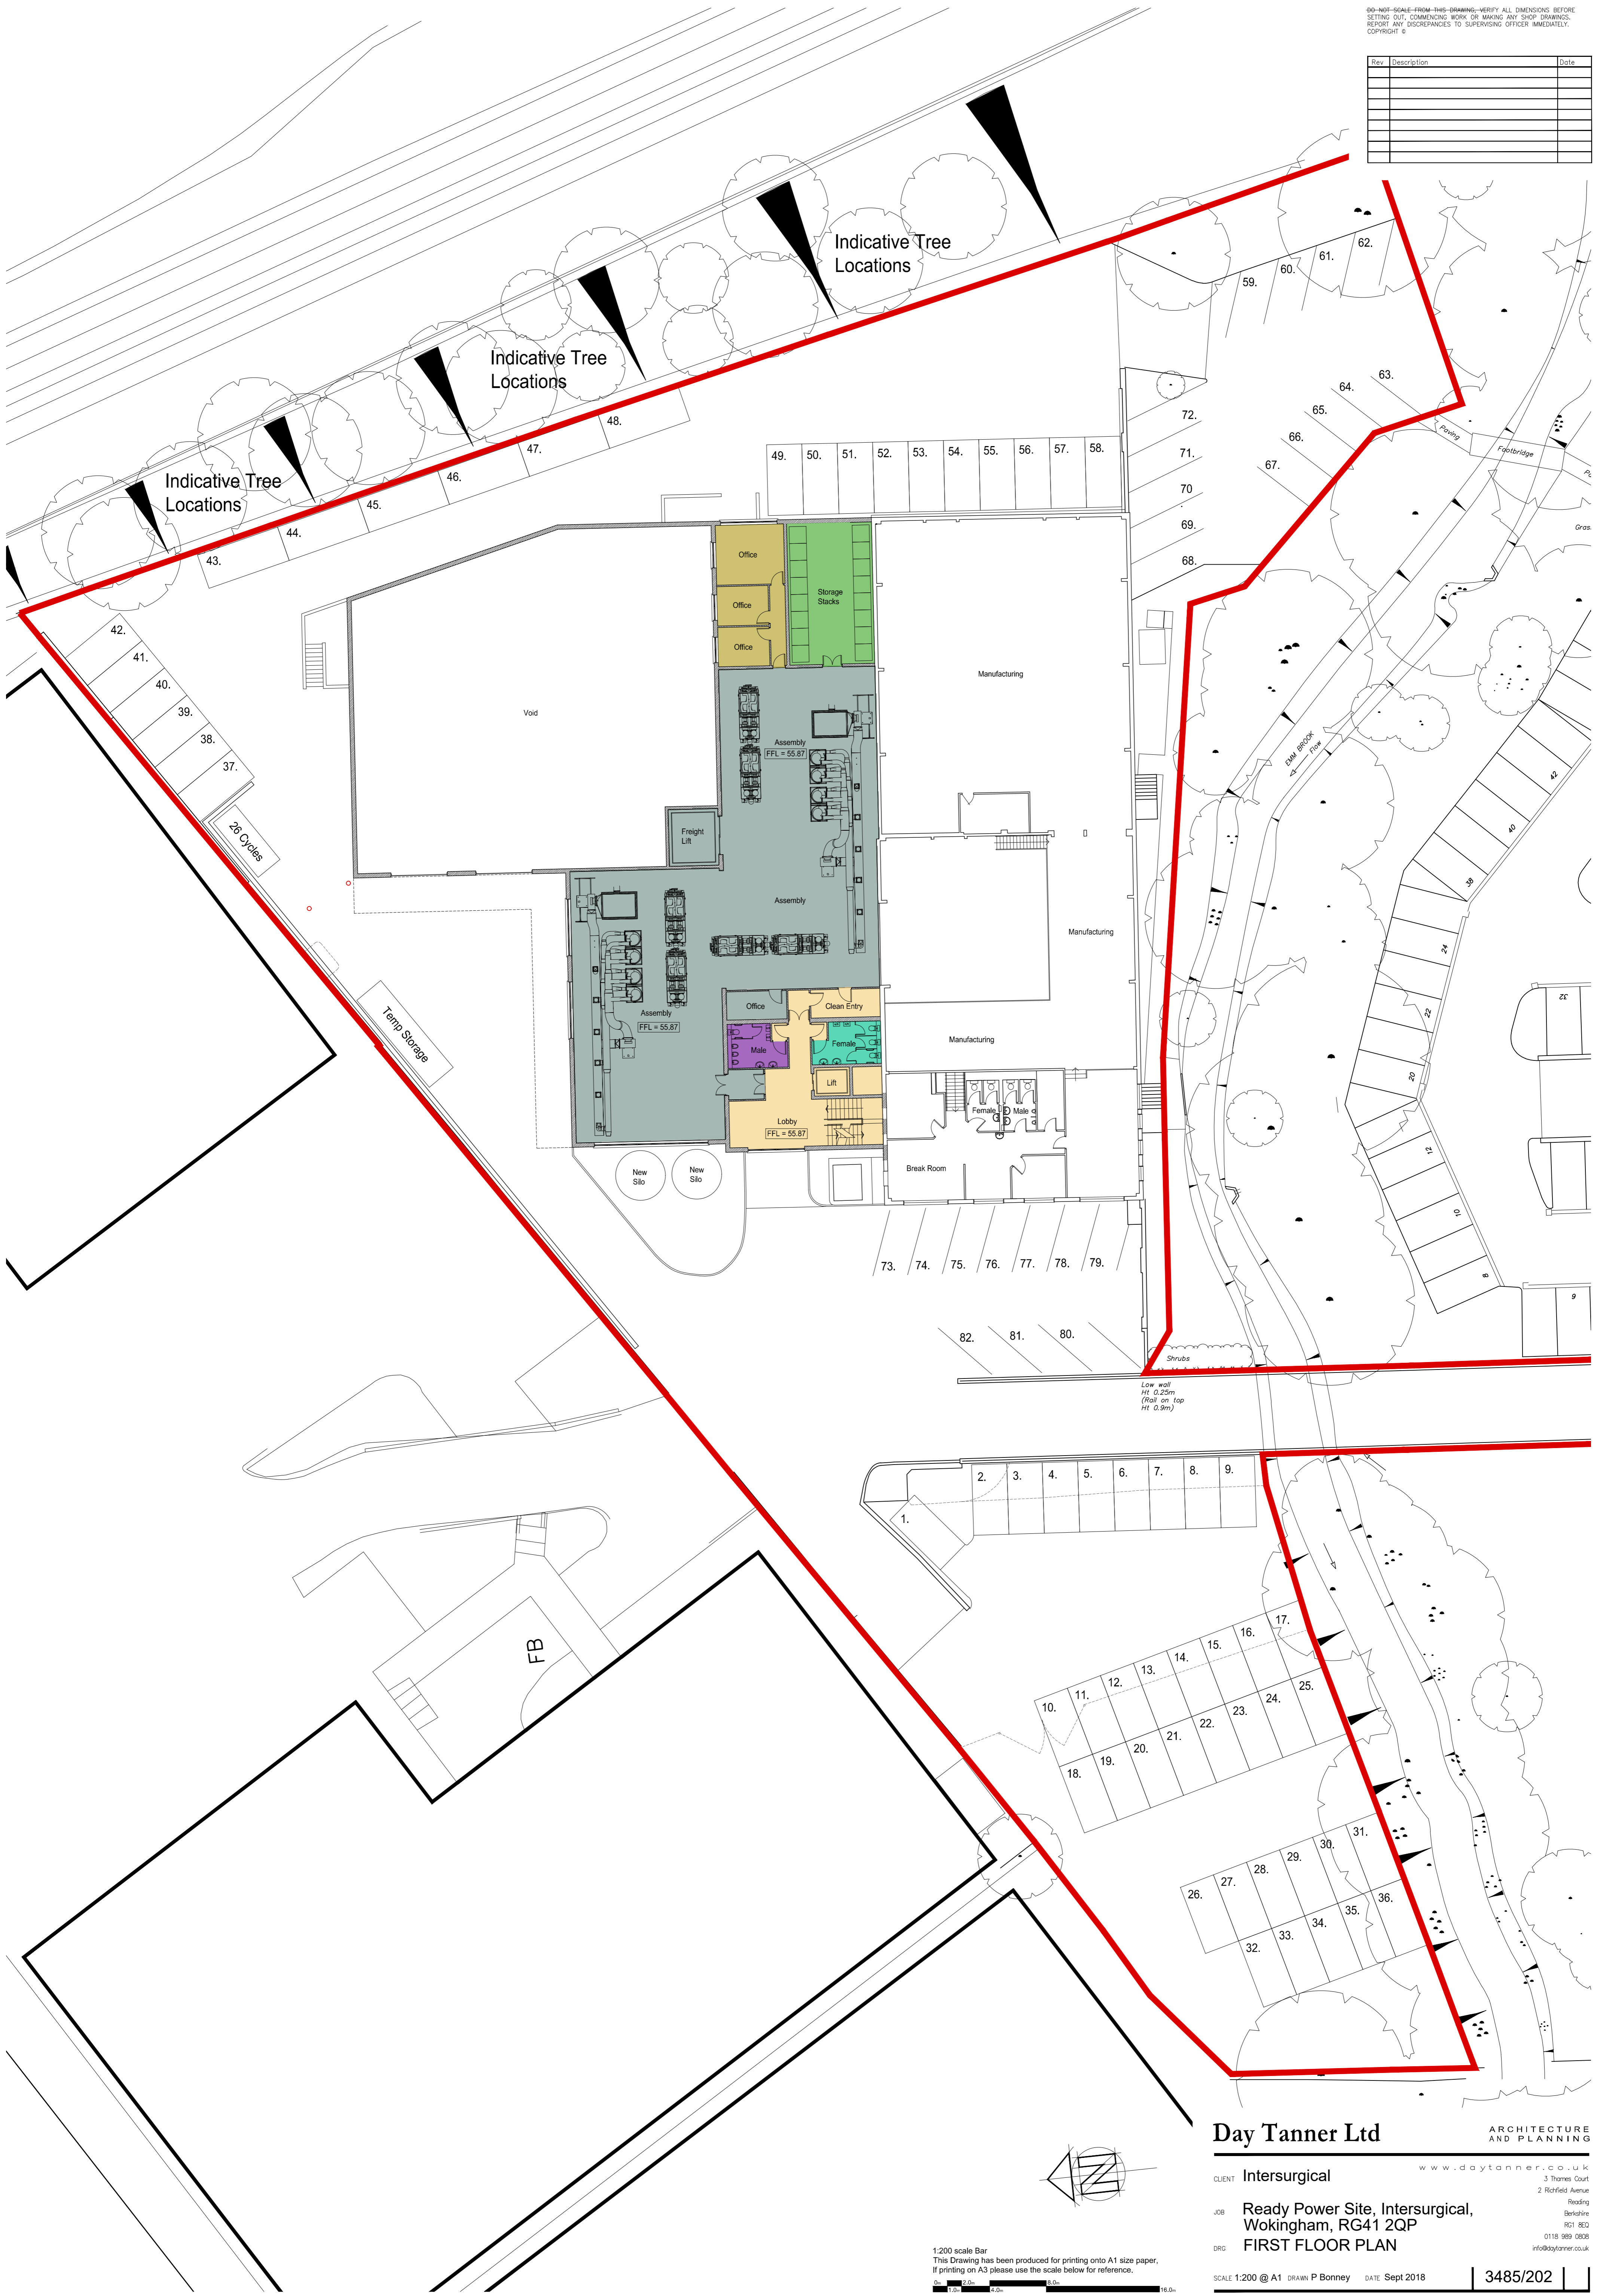

Day Tanner Ltd ARCHITECTURE AND PLANNING
 www.daytanner.co.uk
 CLIENT Intersurgical
 JOB Ready Power Site, Intersurgical, Wokingham, RG41 2QP
 DRG FIRST FLOOR PLAN
 SCALE 1:200 @ A1 DRAWN P Bonney DATE Sept 2018
 3485/202

1:200 scale Bar
 This Drawing has been produced for printing onto A1 size paper.
 If printing on A3 please use the scale below for reference.

This page is intentionally left blank