


Rev	Description	Date

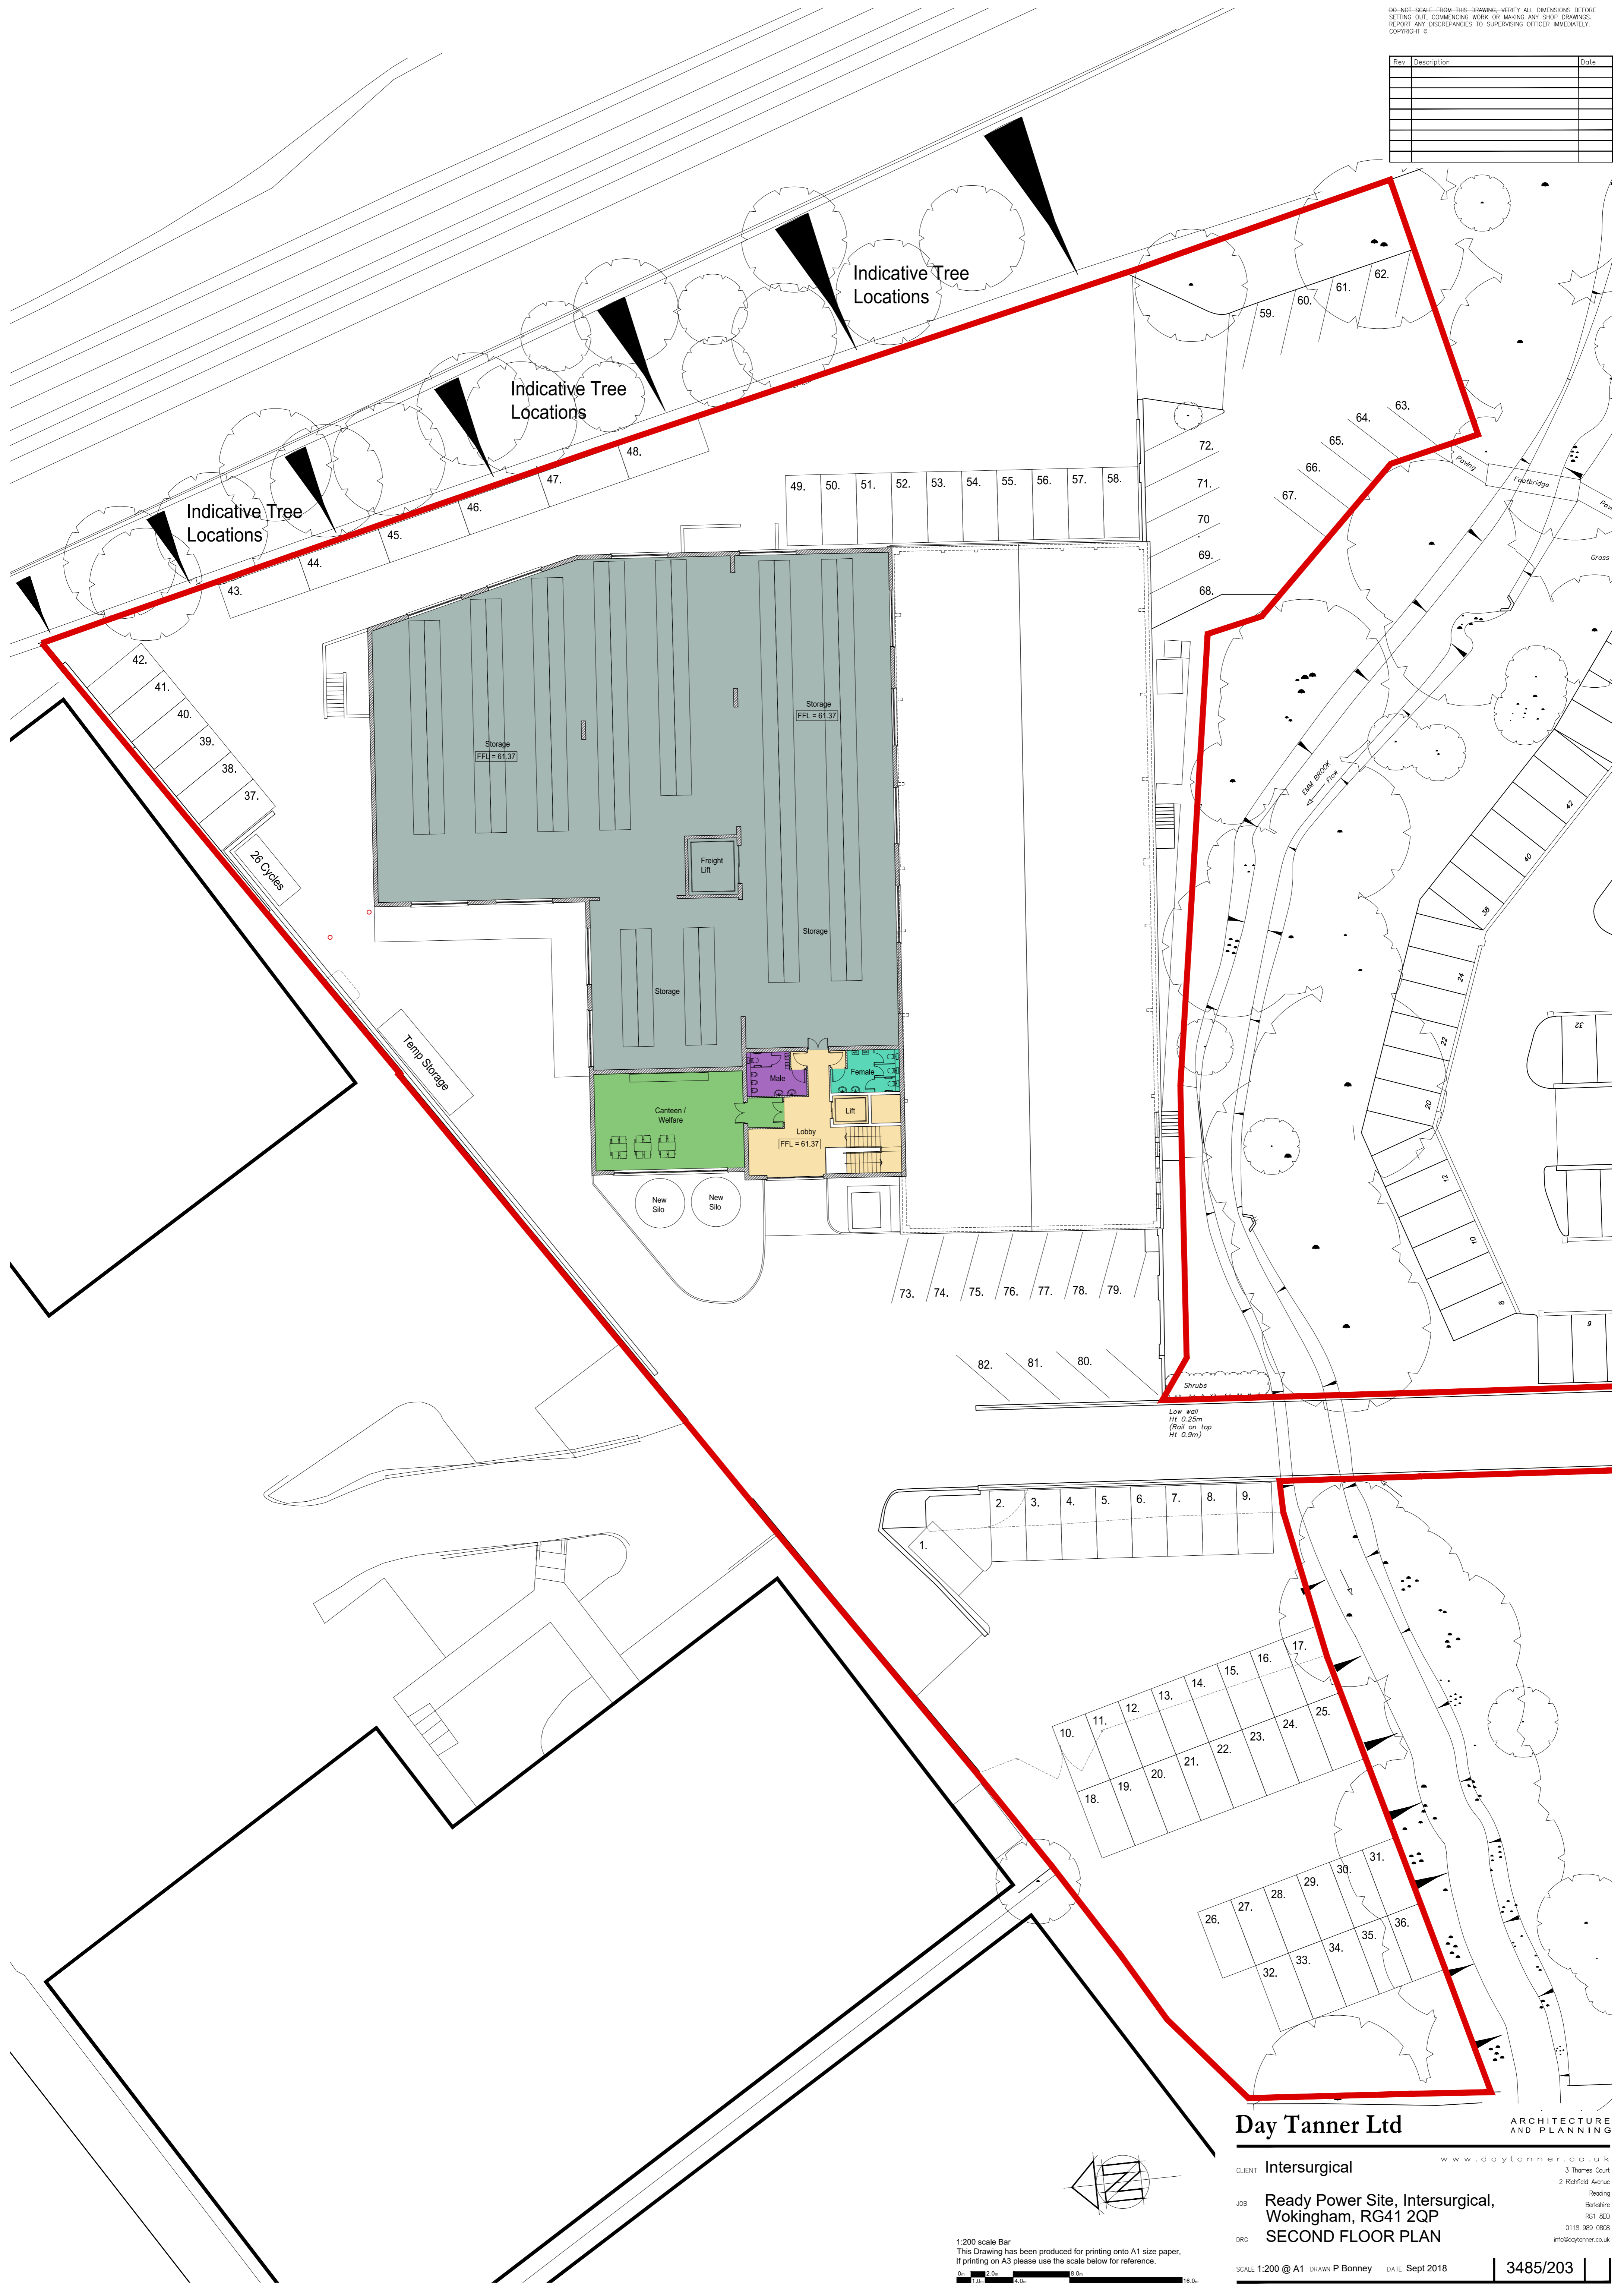

First Floor Plan

1:200 scale Bar  
 This Drawing has been produced for printing onto A1 size paper.  
 If printing on A3 please use the scale below for reference.

**Day Tanner Ltd** ARCHITECTURE AND PLANNING  
 www.daytanner.co.uk  
 CLIENT Intersurgical 3 Thames Court  
 2 Richfield Avenue Reading  
 Berkshire RG1 8EQ  
 0118 989 0808 info@daytanner.co.uk  
 JOB Ready Power Site, Intersurgical, Wokingham, RG41 2QP  
 DRG SECOND FLOOR PLAN  
 SCALE 1:200 @ A1 DRAWN P Bonney DATE Sept 2018 3485/203

This page is intentionally left blank