


Rev	Description	Date

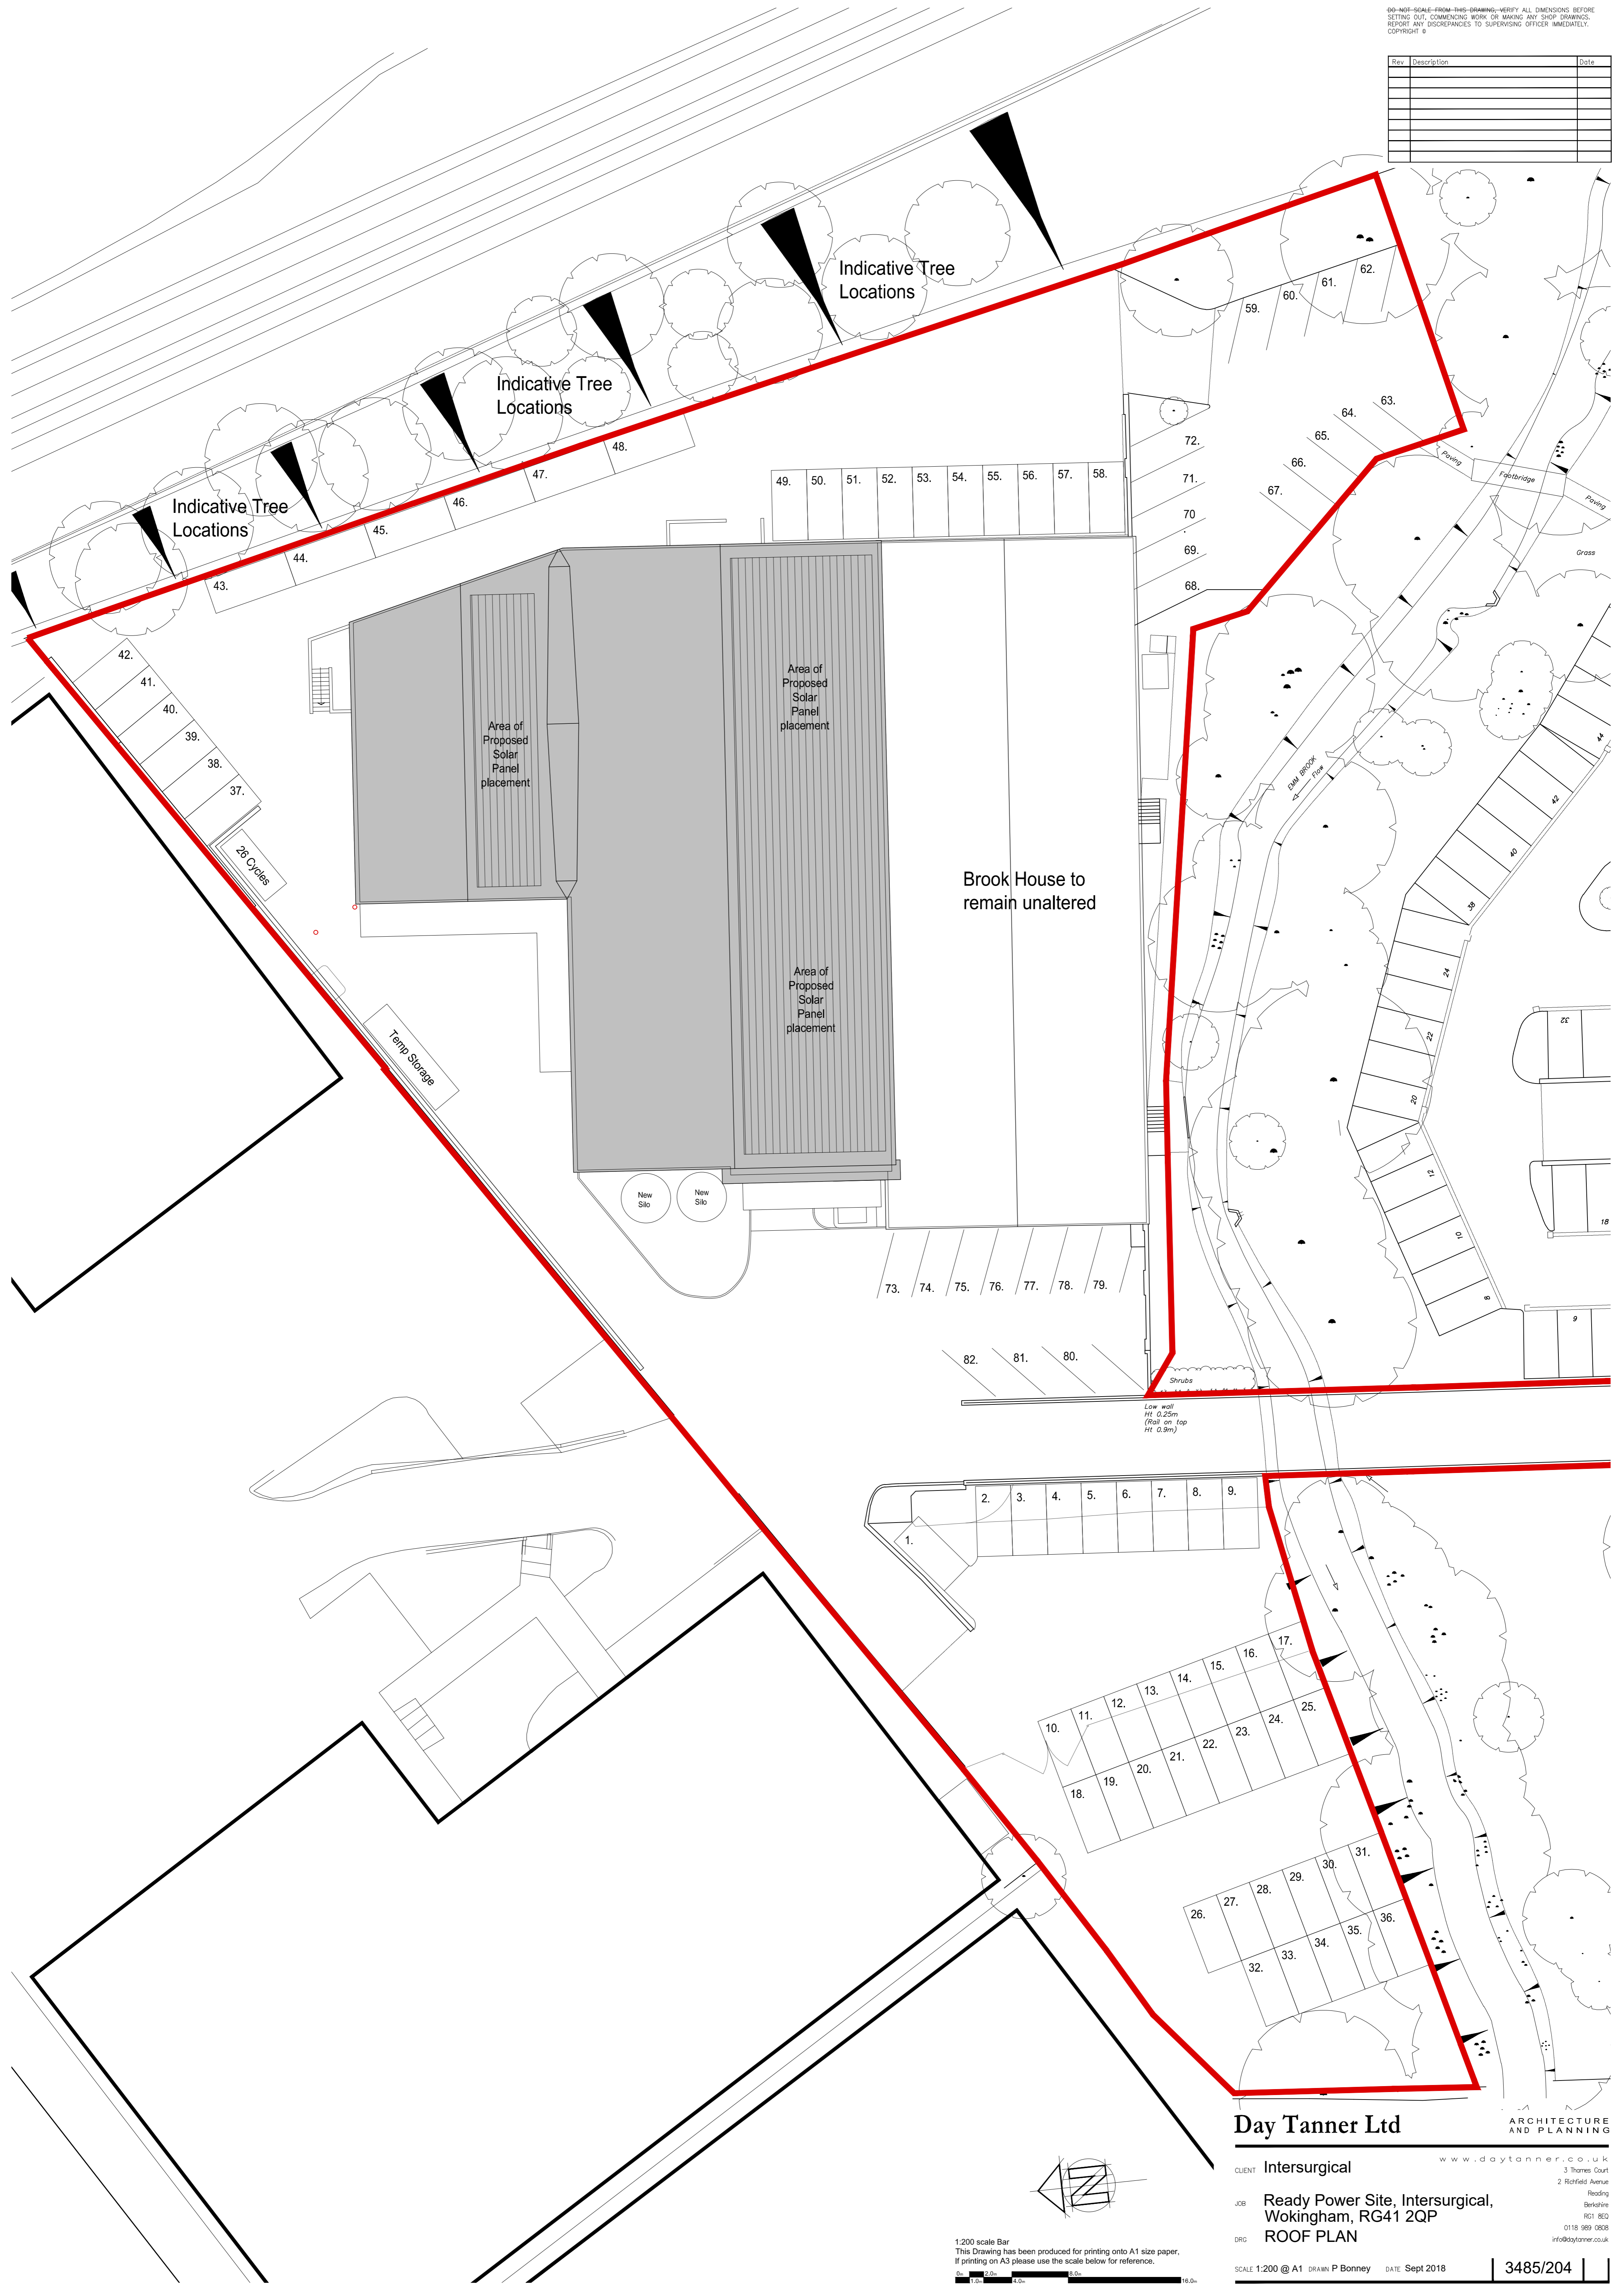

1:200 scale Bar
 This Drawing has been produced for printing onto A1 size paper.
 If printing on A3 please use the scale below for reference.

Day Tanner Ltd ARCHITECTURE AND PLANNING
 www.daytanner.co.uk
 CLIENT Intersurgical
 JOB Ready Power Site, Intersurgical, Wokingham, RG41 2QP
 DRG ROOF PLAN
 SCALE 1:200 @ A1 DRAWN P Bonney DATE Sept 2018
 37 Thames Court, Reading, Berkshire, RG1 8EQ, 0118 989 0608, info@daytanner.co.uk
 3485/204

This page is intentionally left blank