


90-MET-SCALE FROM THIS DRAWING. VERIFY ALL DIMENSIONS BEFORE SETTING OUT, COMMENCING WORK OR MAKING ANY SHOP DRAWINGS. REPORT ANY DISCREPANCIES TO SUPERVISING OFFICER IMMEDIATELY. COPYRIGHT ©

Rev	Description	Date




West Elevation

59

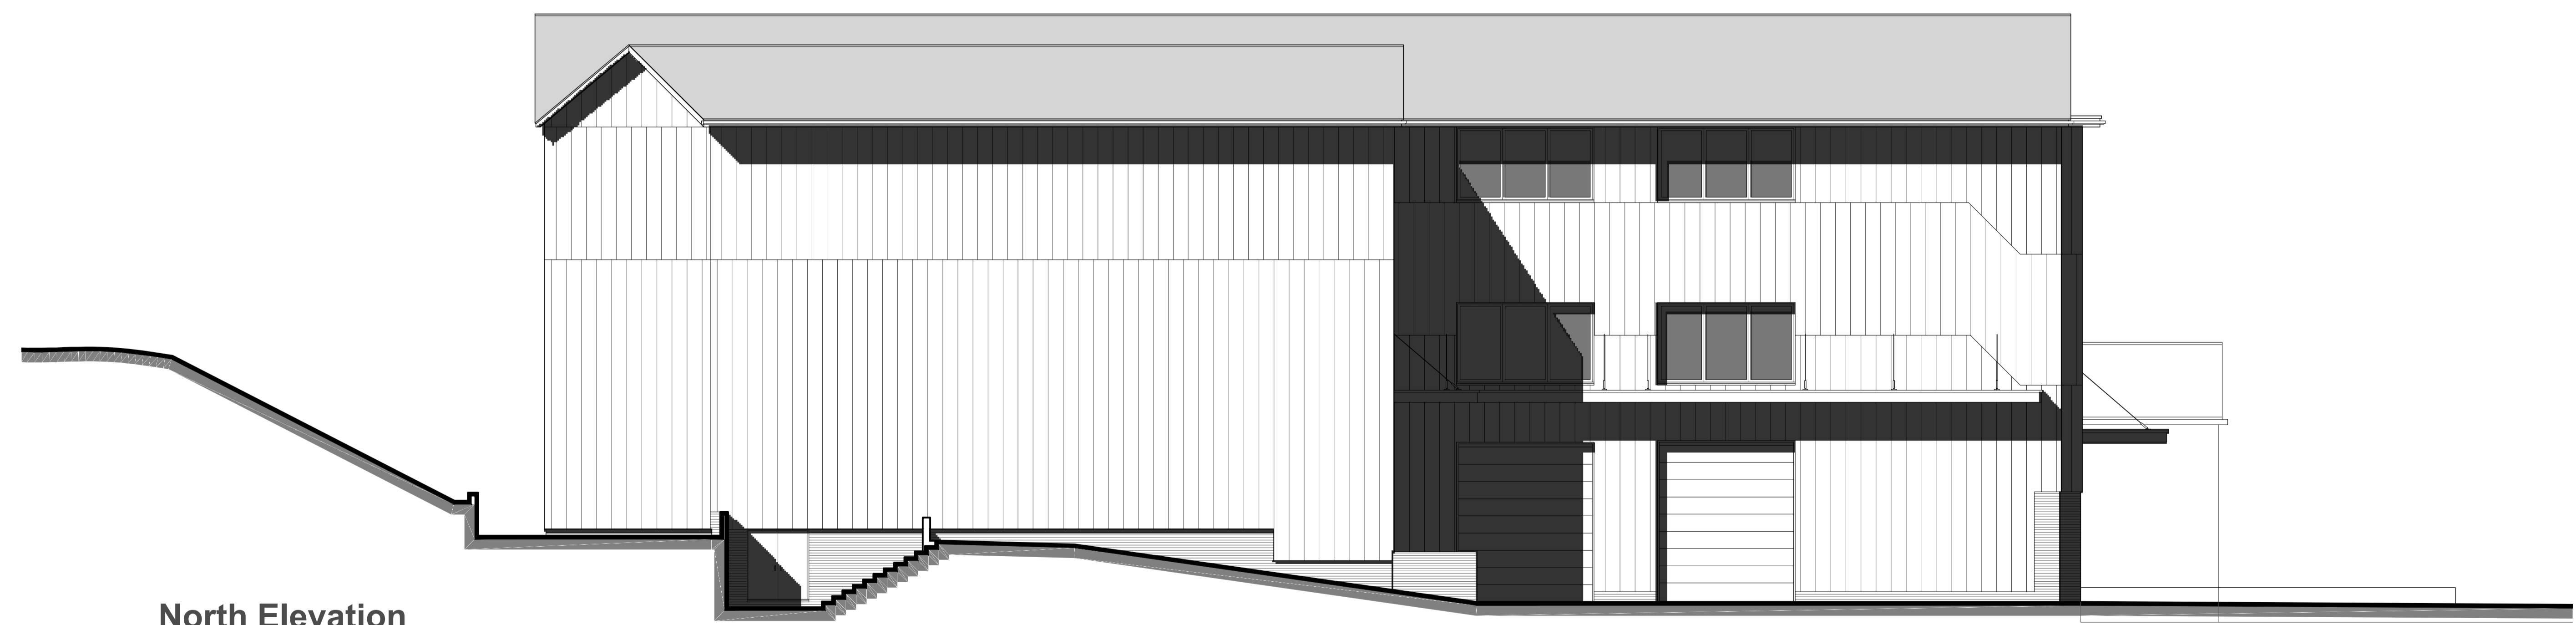

North Elevation

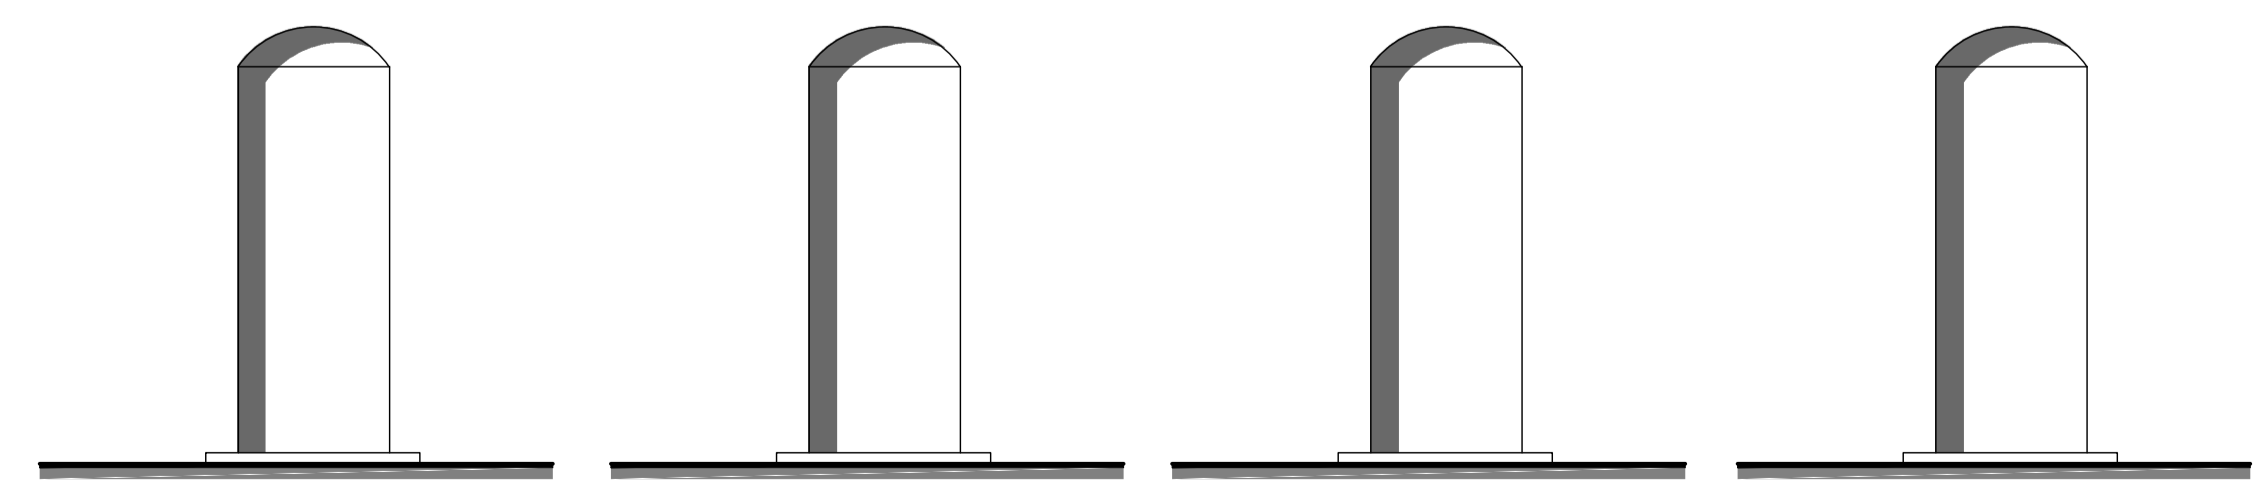

Front Side Rear Side
Proposed Silo's (Scale 1:200)

1:200 scale Bar
This Drawing has been produced for printing onto A1 size paper. If printing on A3 please use the scale below for reference.

1:100 scale Bar
This Drawing has been produced for printing onto A1 size paper. If printing on A3 please use the scale below for reference.

Day Tanner Ltd ARCHITECTURE AND PLANNING
 www.daytanner.co.uk
 CLIENT Intersurgical
 JOB Ready Power Site, Intersurgical, Wokingham, RG41 2QP
 DRG SECTION ELEVATIONS 1 of 2
 SCALE 1:100/200 DRAWN P Bonney DATE Sept 2018 3485/205

This page is intentionally left blank