



Rev	Description	Date

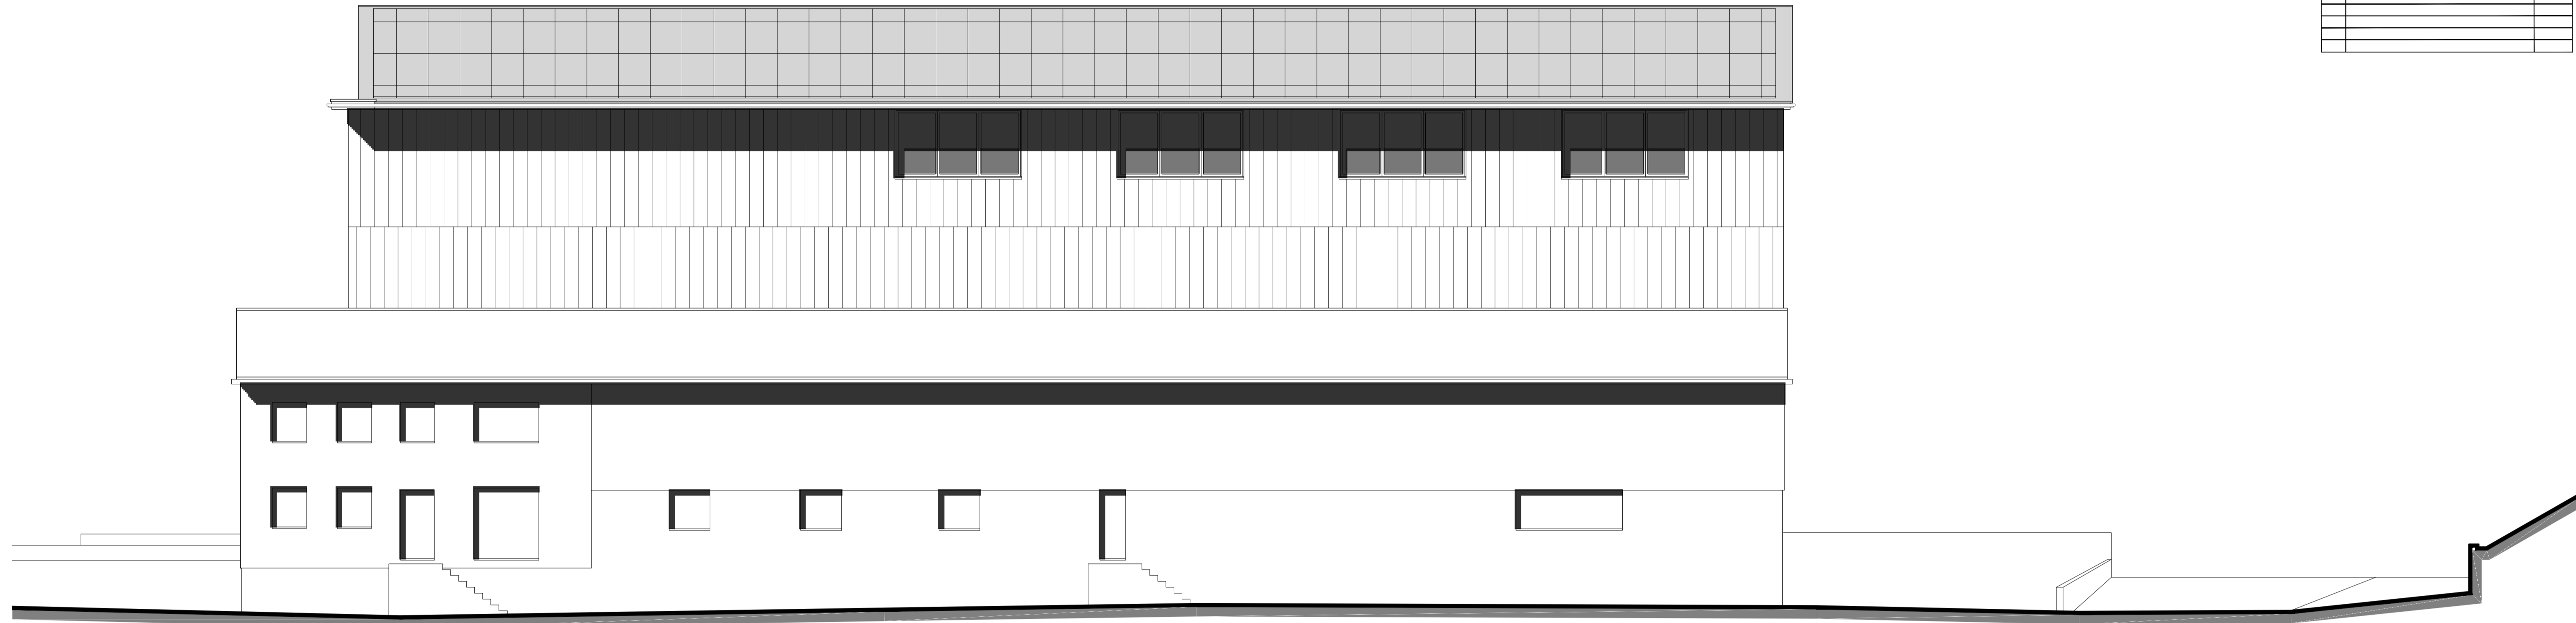

South Elevation

61

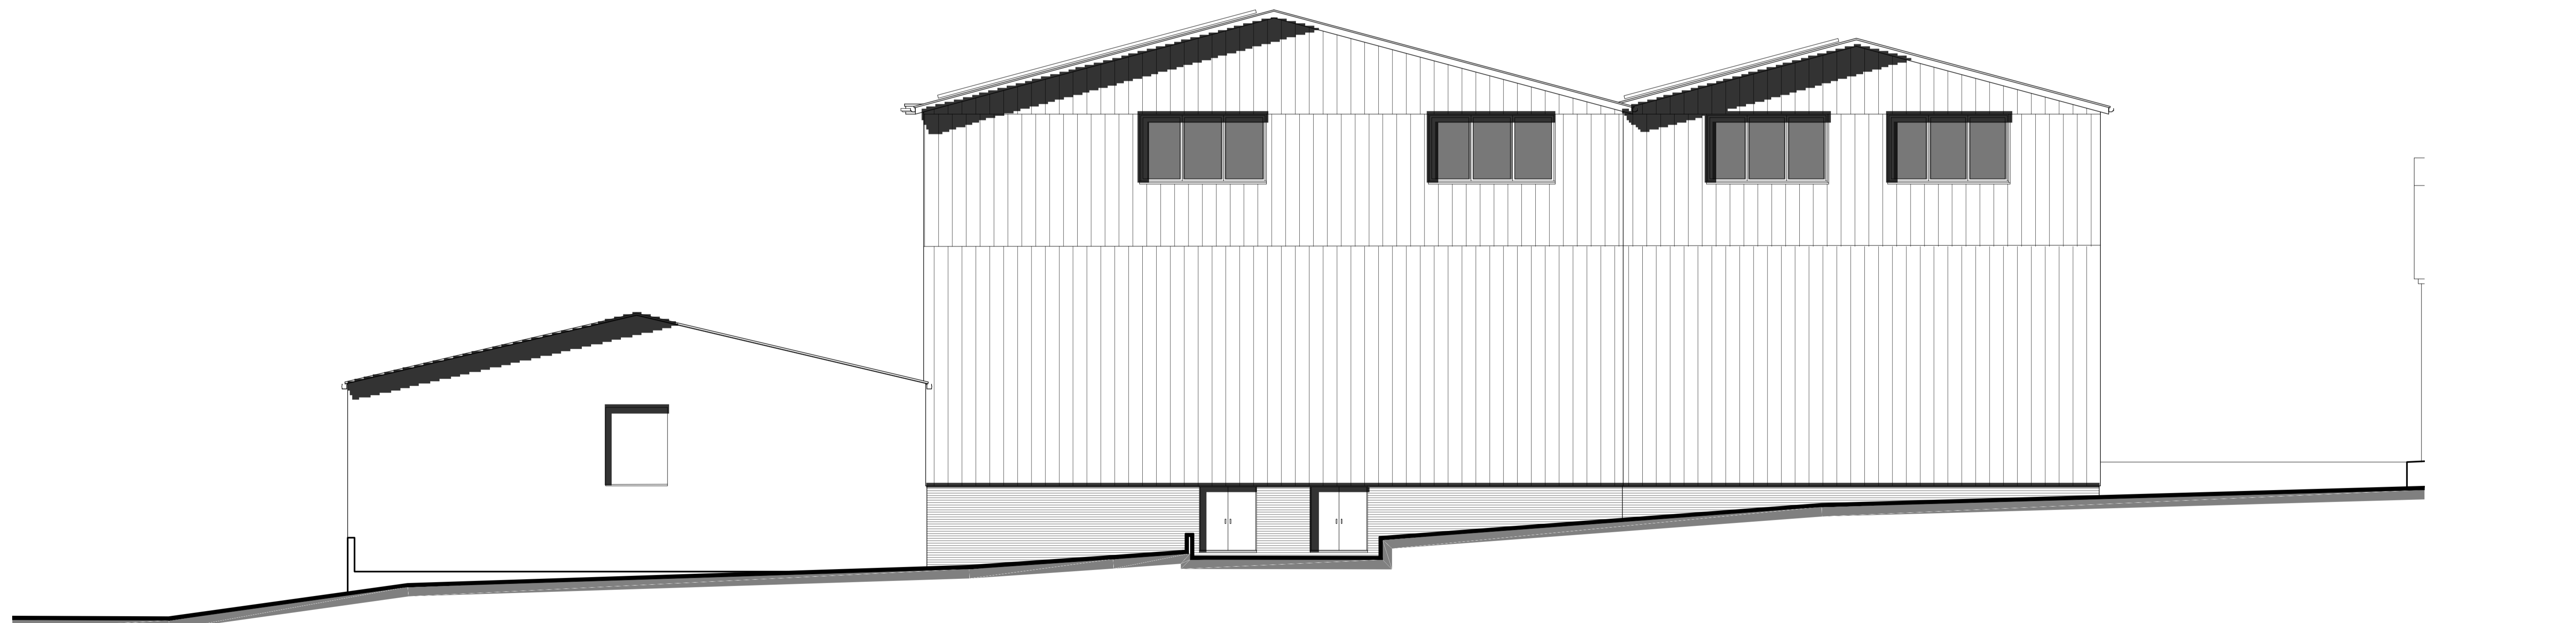

East Elevation

1:100 scale Bar  
 This Drawing has been produced for printing onto A1 size paper.  
 If printing on A3 please use the scale below for reference.

**Day Tanner Ltd** ARCHITECTURE AND PLANNING  
 www.daytanner.co.uk  
 CLIENT Intersurgical  
 JOB Ready Power Site, Intersurgical, Wokingham, RG41 2QP  
 DRG SECTION ELEVATIONS 2 of 2  
 SCALE 1:100 @ A1 DRAWN P Bonney DATE Sept 2018 3485/206

This page is intentionally left blank