


DO NOT SCALE FROM THIS DRAWING. VERIFY ALL DIMENSIONS BEFORE SETTING OUT, COMMENCING WORK OR MAKING ANY SHOP DRAWINGS. REPORT ANY DISCREPANCIES TO SUPERVISING OFFICER IMMEDIATELY. COPYRIGHT ©


Rev.	Description	Date



West Elevation (Molly Millar Bridge)

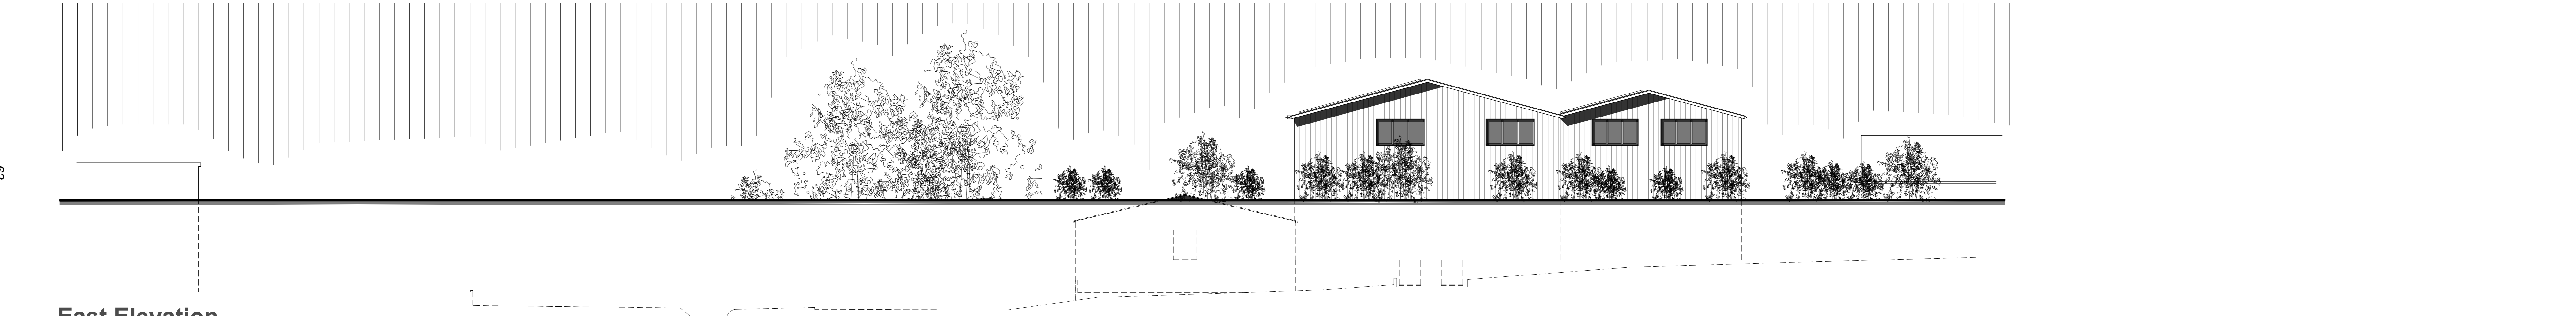

East Elevation

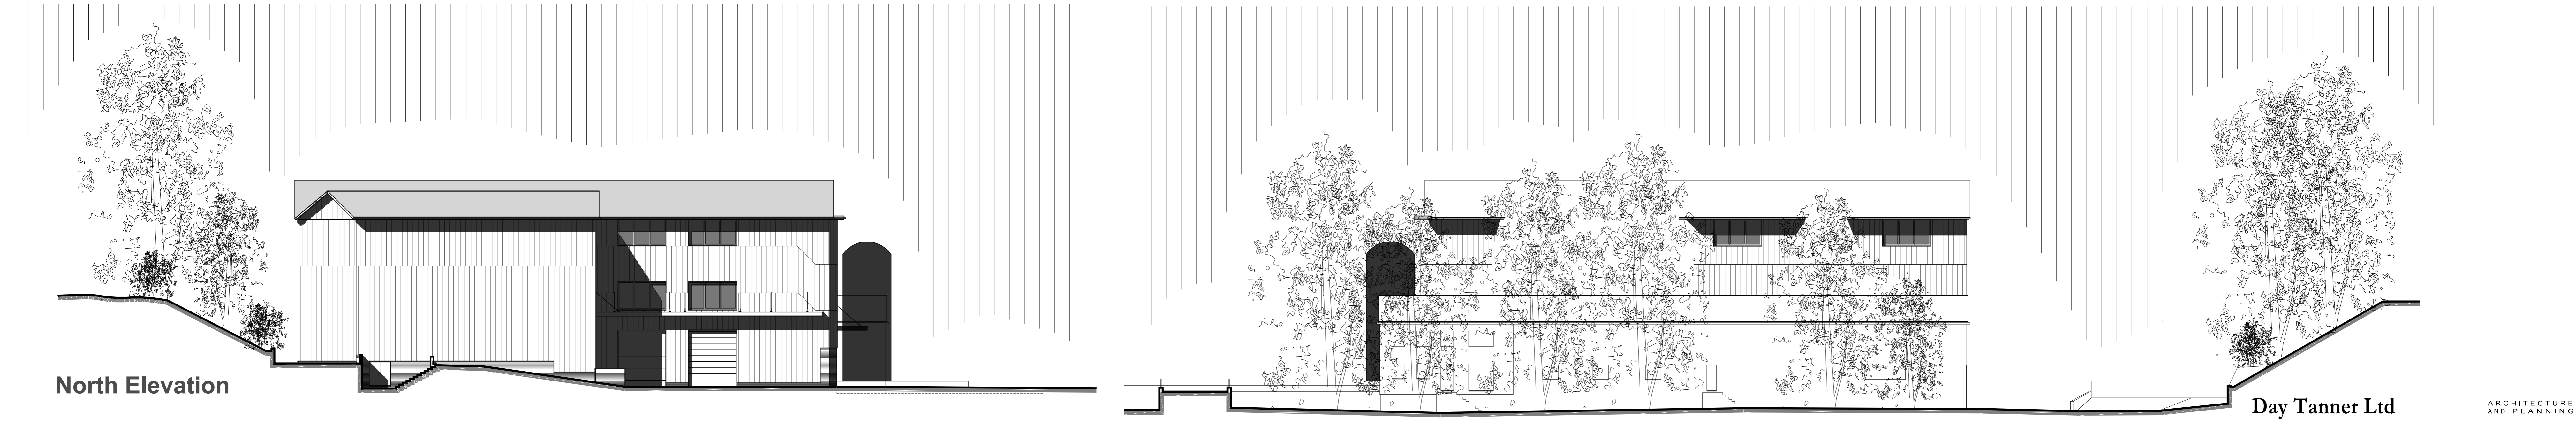

North Elevation

South Elevation

1:200 scale Bar  
This Drawing has been produced for printing onto A1 size paper.  
If printing on A3 please use the scale below for reference.

**Day Tanner Ltd**  
ARCHITECTURE AND PLANNING  
www.daytanner.co.uk  
CLIENT Intersurgical  
JOB Ready Power Site, Intersurgical, Wokingham, RG41 2QP  
DRG STREET SCENE ELEVATIONS  
SCALE 1:200 @ A1 DRAWN P Bonney DATE Sept 2018 3485/207

63

This page is intentionally left blank